

SURVEYING & MAPPING

L. Peter Dinan & Associates

27 South Sixth Street

P. O. Box 55, Zanesville, Ohio 43701

23.37 Acres
National Gas and Oil Company
PART OF PARCEL#08-08-01-06-05-000

Situated in the State of Ohio, County of Muskingum, Township of Brush Creek.

Being a part of the Northwest Quarter of Section 6, Township 11, Range 13 bounded and described as follows:

Beginning at an iron pin found at the Northwest Corner of Section 6; thence along the north line of Brush Creek Township south 86 degrees 02 minutes 55 seconds east 797.14 feet to a point; thence south 11 degrees 21 minutes 01 seconds east 1019.82 feet to an iron pin in the center of Granger Hill Road; thence along said road south 48 degrees 47 minute 49 seconds west 193.81 feet to an iron pin; thence north 84 degrees 27 minutes 01 seconds west 535.56 feet to an iron pin; thence north 71 degrees 24 minutes 42 seconds west 396.13 feet to an iron pin found on the west line of Section 6 and the west line of Brush Creek Township; thence along said line north 3 degrees 19 minutes 35 seconds east 1006.11 feet to the place of beginning, containing twenty-three and thirty-seven hundredths (23.37) acres more or less.

Subject to the easements of Granger Hill Road.


This description written for a survey made by L. Peter Dinan, Registered Surveyor #6451, December 13, 1995.

**OFFICE COPY
NOT RECORDABLE**

DESCRIPTION APPROVED
FOR AUDITORS TRANSFER

BY

[Signature]
12-15-95

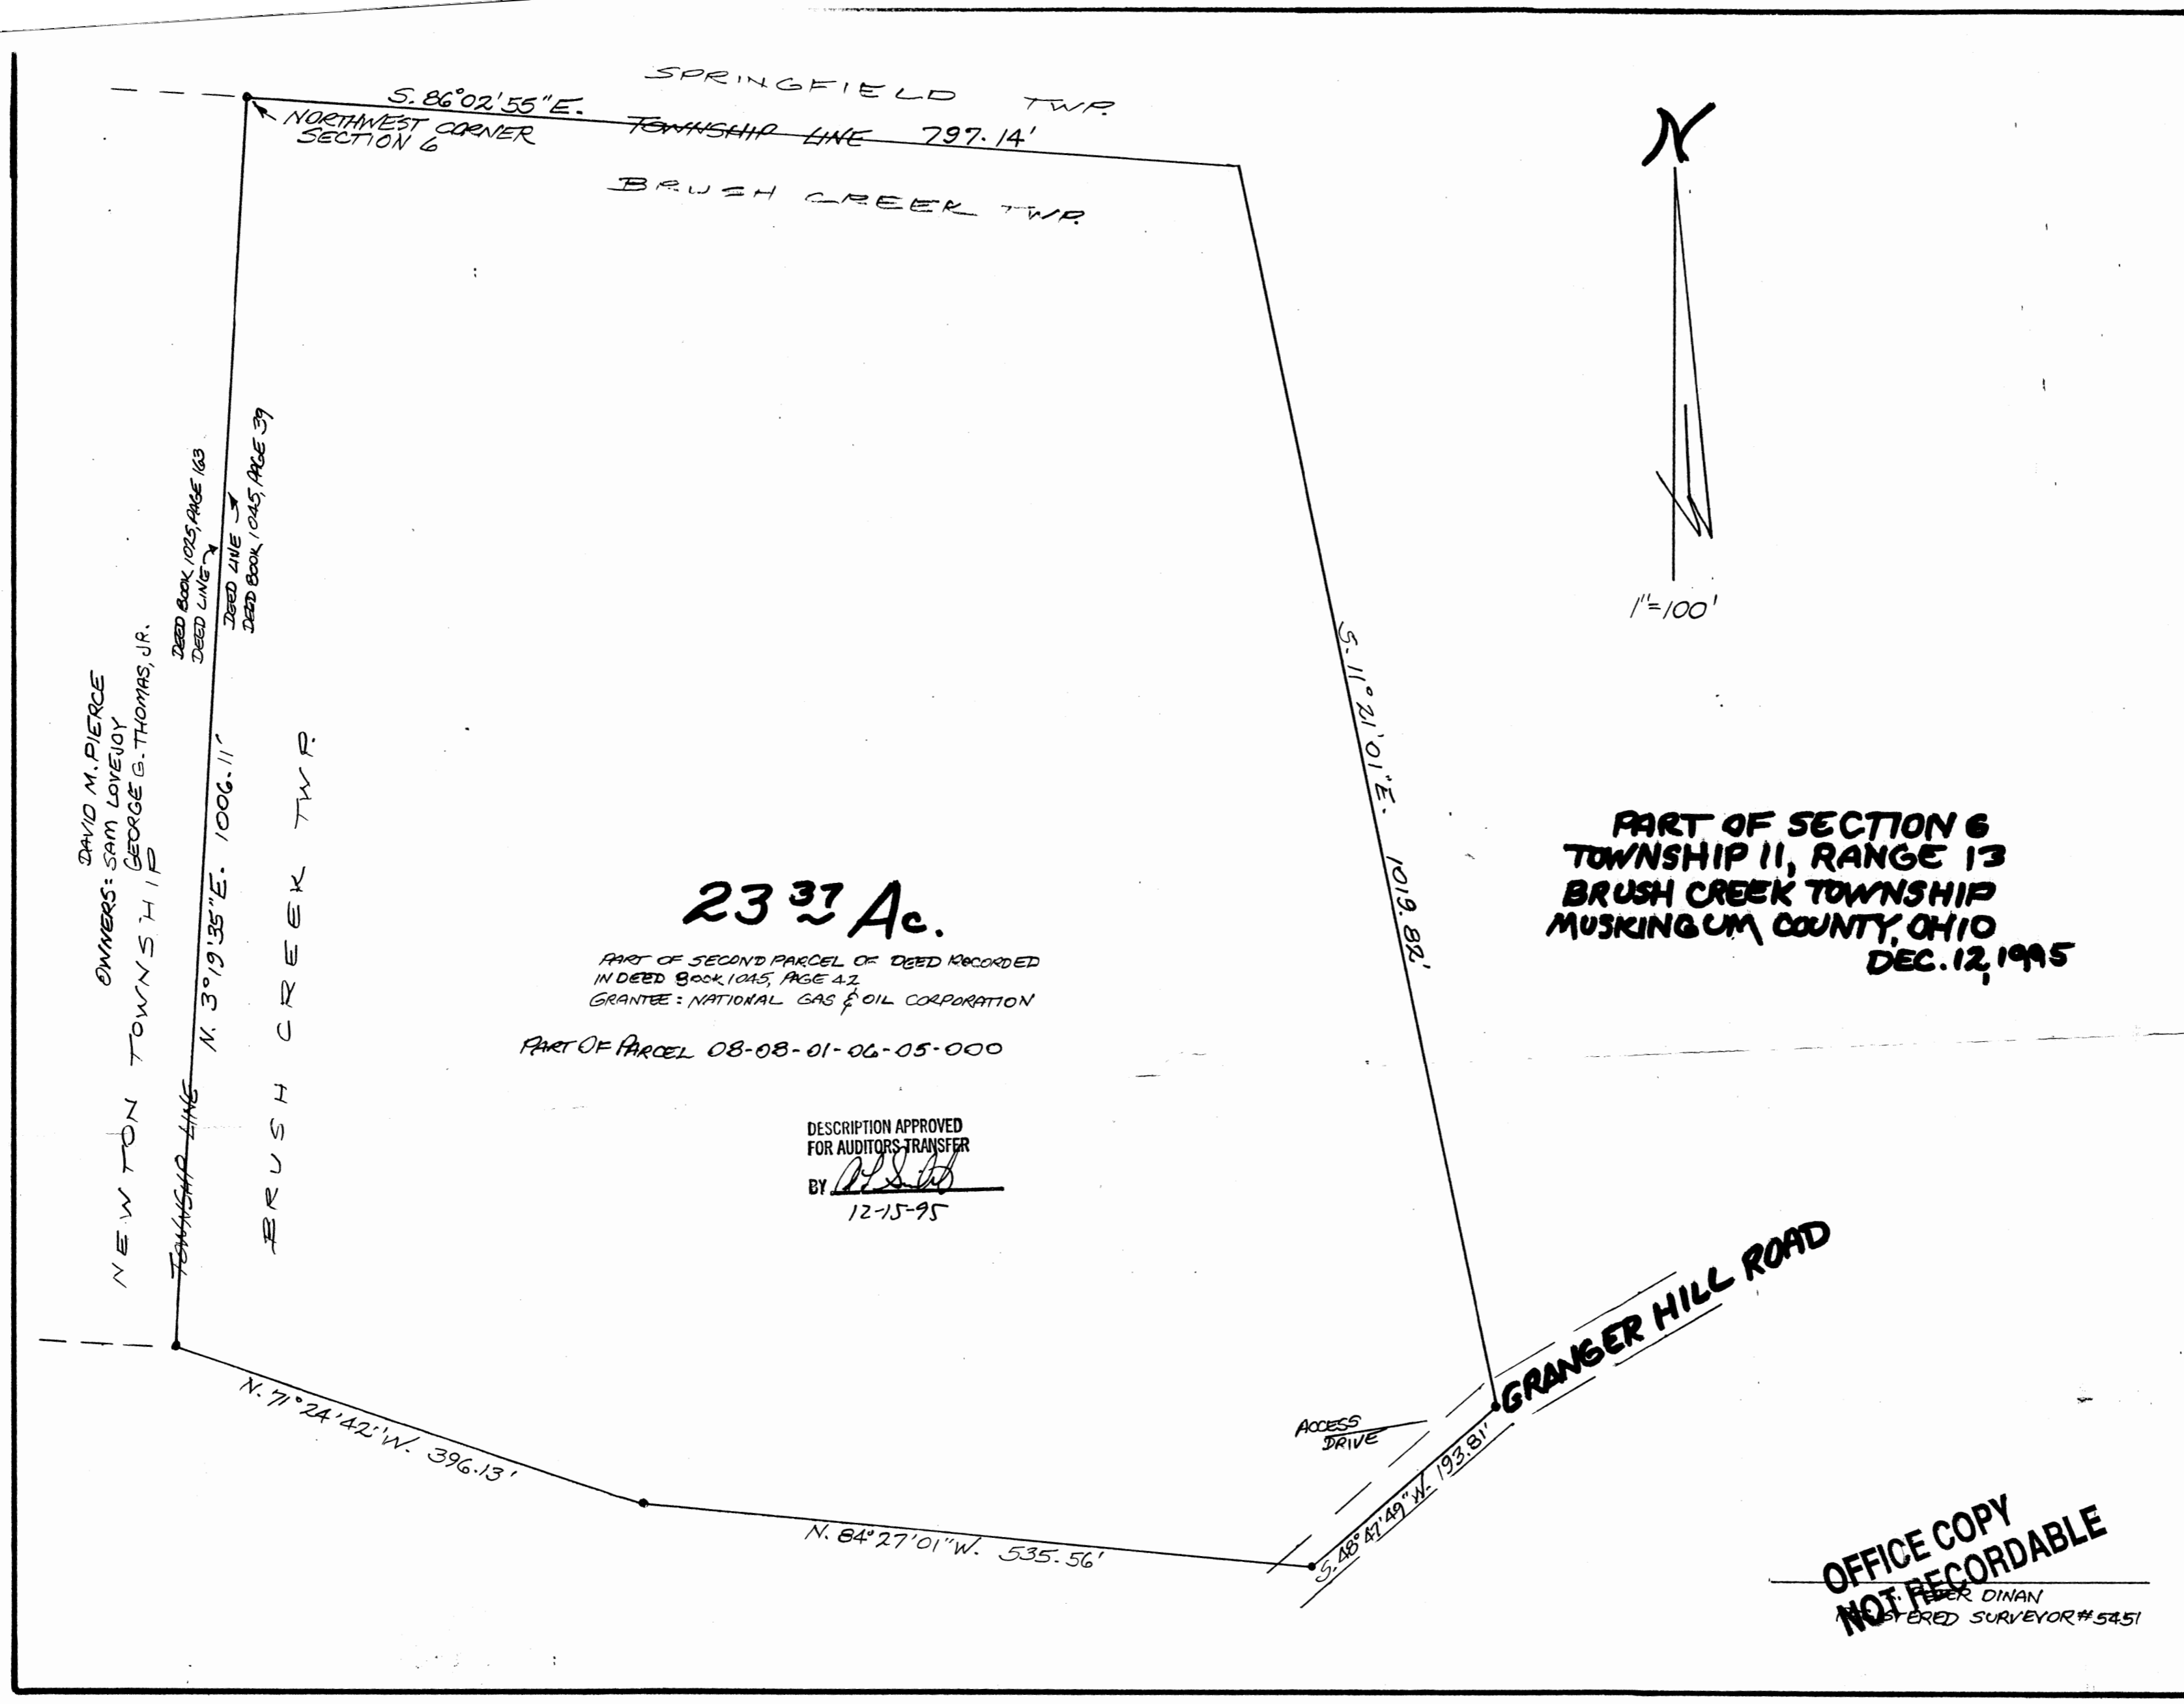

PART OF SECTION 6
TOWNSHIP 11, RANGE 13
BRUSH CREEK TOWNSHIP
MUSKINGUM COUNTY, OHIO
DEC. 12, 1995

PART OF SECOND PARCEL OF DEED RECORDED
IN DEED BOOK 1045, PAGE 42
GRANTEE: NATIONAL GAS & OIL CORPORATION
PART OF PARCEL 08-08-01-06-05-000

DESCRIPTION APPROVED
FOR AUDITORS TRANSFER
BY *[Signature]*
12-15-95

OFFICE COPY
NOT RECORDABLE
DEER DINAN
REGISTERED SURVEYOR #5451