



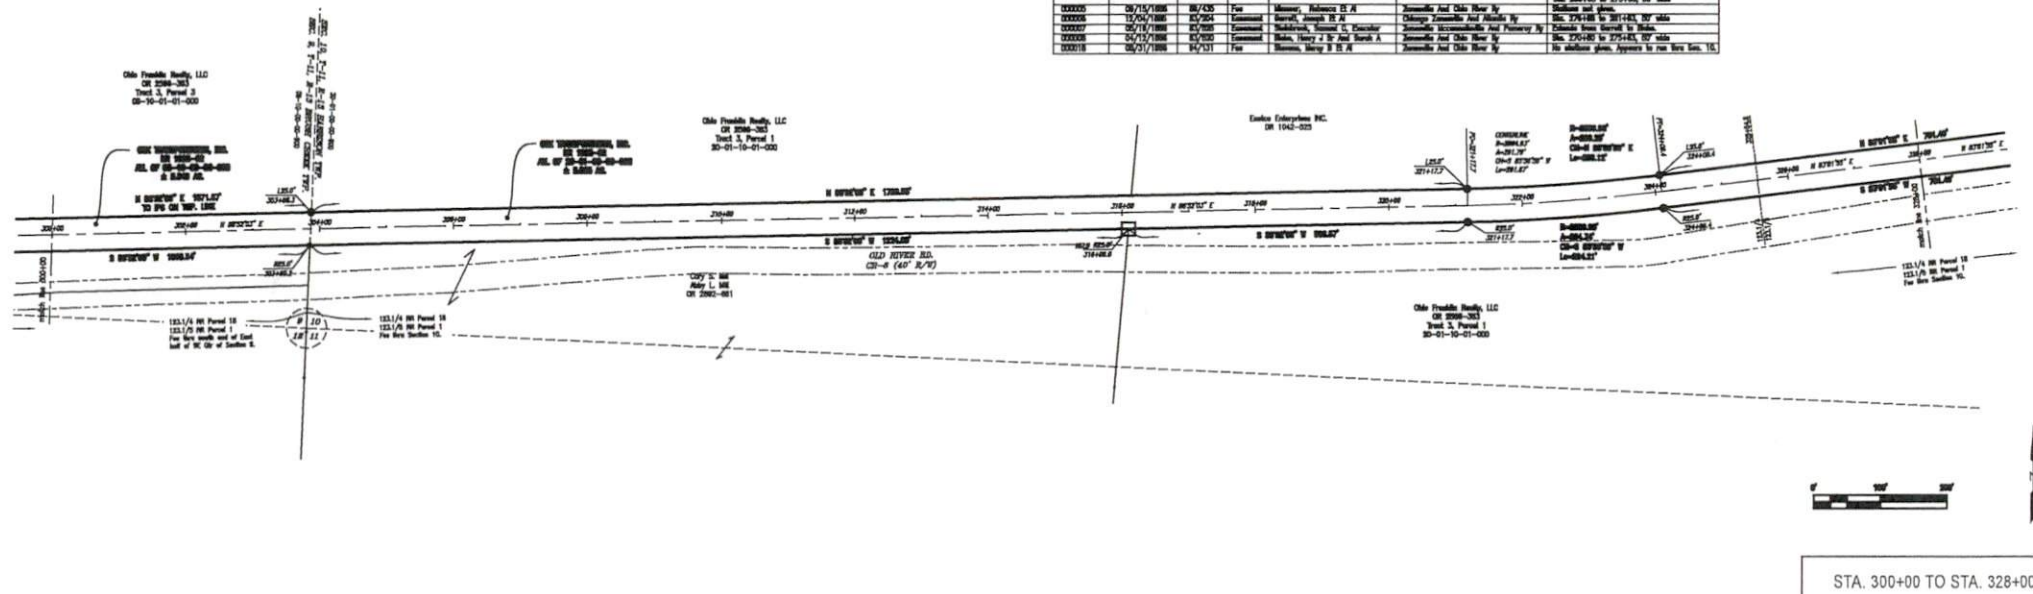


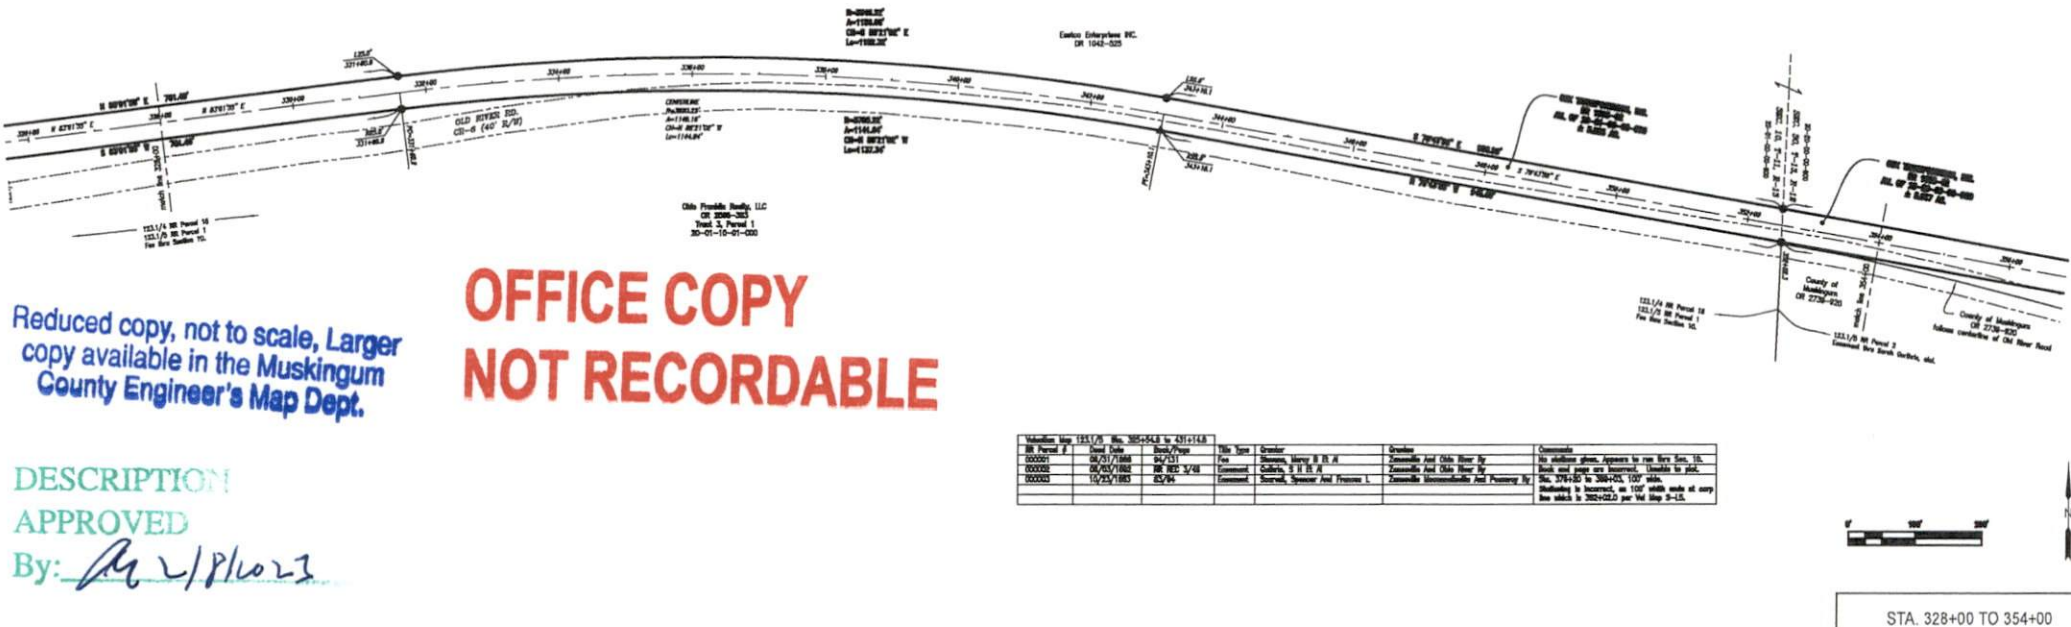

Reduced copy, not to scale, Larger copy available in the Muskingum County Engineer's Map Dept.

**OFFICE COPY
NOT RECORDABLE**

DESCRIPTION
APPROVED
By: *[Signature]* 2/1/23

