

Mary Lee Holskey
to
Shirley Starkey
7/29/90

Situated in the State of Ohio, County of Muskingum, Township of Brushcreek, T 11, R 13, part of the Northwest Quarter of Section 14, bounded and described as follows:

Commencing at an iron pin found at the Southwest corner of the Northwest quarter of Section 14; thence on section line South $88^{\circ} 26' 16''$ East 1575.15 feet to a point; thence leaving section line North $4^{\circ} 30' 00''$ East 2.56 feet to an iron pin found; thence North $21^{\circ} 30' 37''$ East 586.00 feet to a point in the center of State Route 555, the place of beginning; This parcel will be bordered on all sides by Mary Lee Holskey, Deed Vol. 323, Page 392; thence from the place of beginning North $5^{\circ} 11' 32''$ East 116.96 feet to a point; thence leaving center of State Route 555 South $58^{\circ} 26' 36''$ East 253.05 feet to an iron pin set passing an iron pin set at 30.00 feet; thence South $33^{\circ} 34' 45''$ West 105.38 feet to an iron pin set; thence North $58^{\circ} 17' 40''$ West 197.39 feet to the place of beginning passing an iron pin set at 167.39 feet, containing 0.543 acres more or less.

Bearings are based on the South line of the Southwest Quarter of Section 14 bearing South $88^{\circ} 26' 16''$ East.

Iron pins set are No. 5 reinforcing bars 30 inches long with plastic I. D. caps.

Deed Reference: Volume 323, Page 392.

Being a part of Auditor's Parcel Number 08--08--20--14--12--000.

Survey & Description


R. L. Daniels
Registered Surveyor No. 5410

DESCRIPTION APPROVED
FOR AUDITOR'S TRANSFER

BY

J L Daniels
7-31-90

R L DANIELS & ASSOC.
61 Rainer Rd.
Roseville, Ohio 43777
Ph. (614) 697-7480

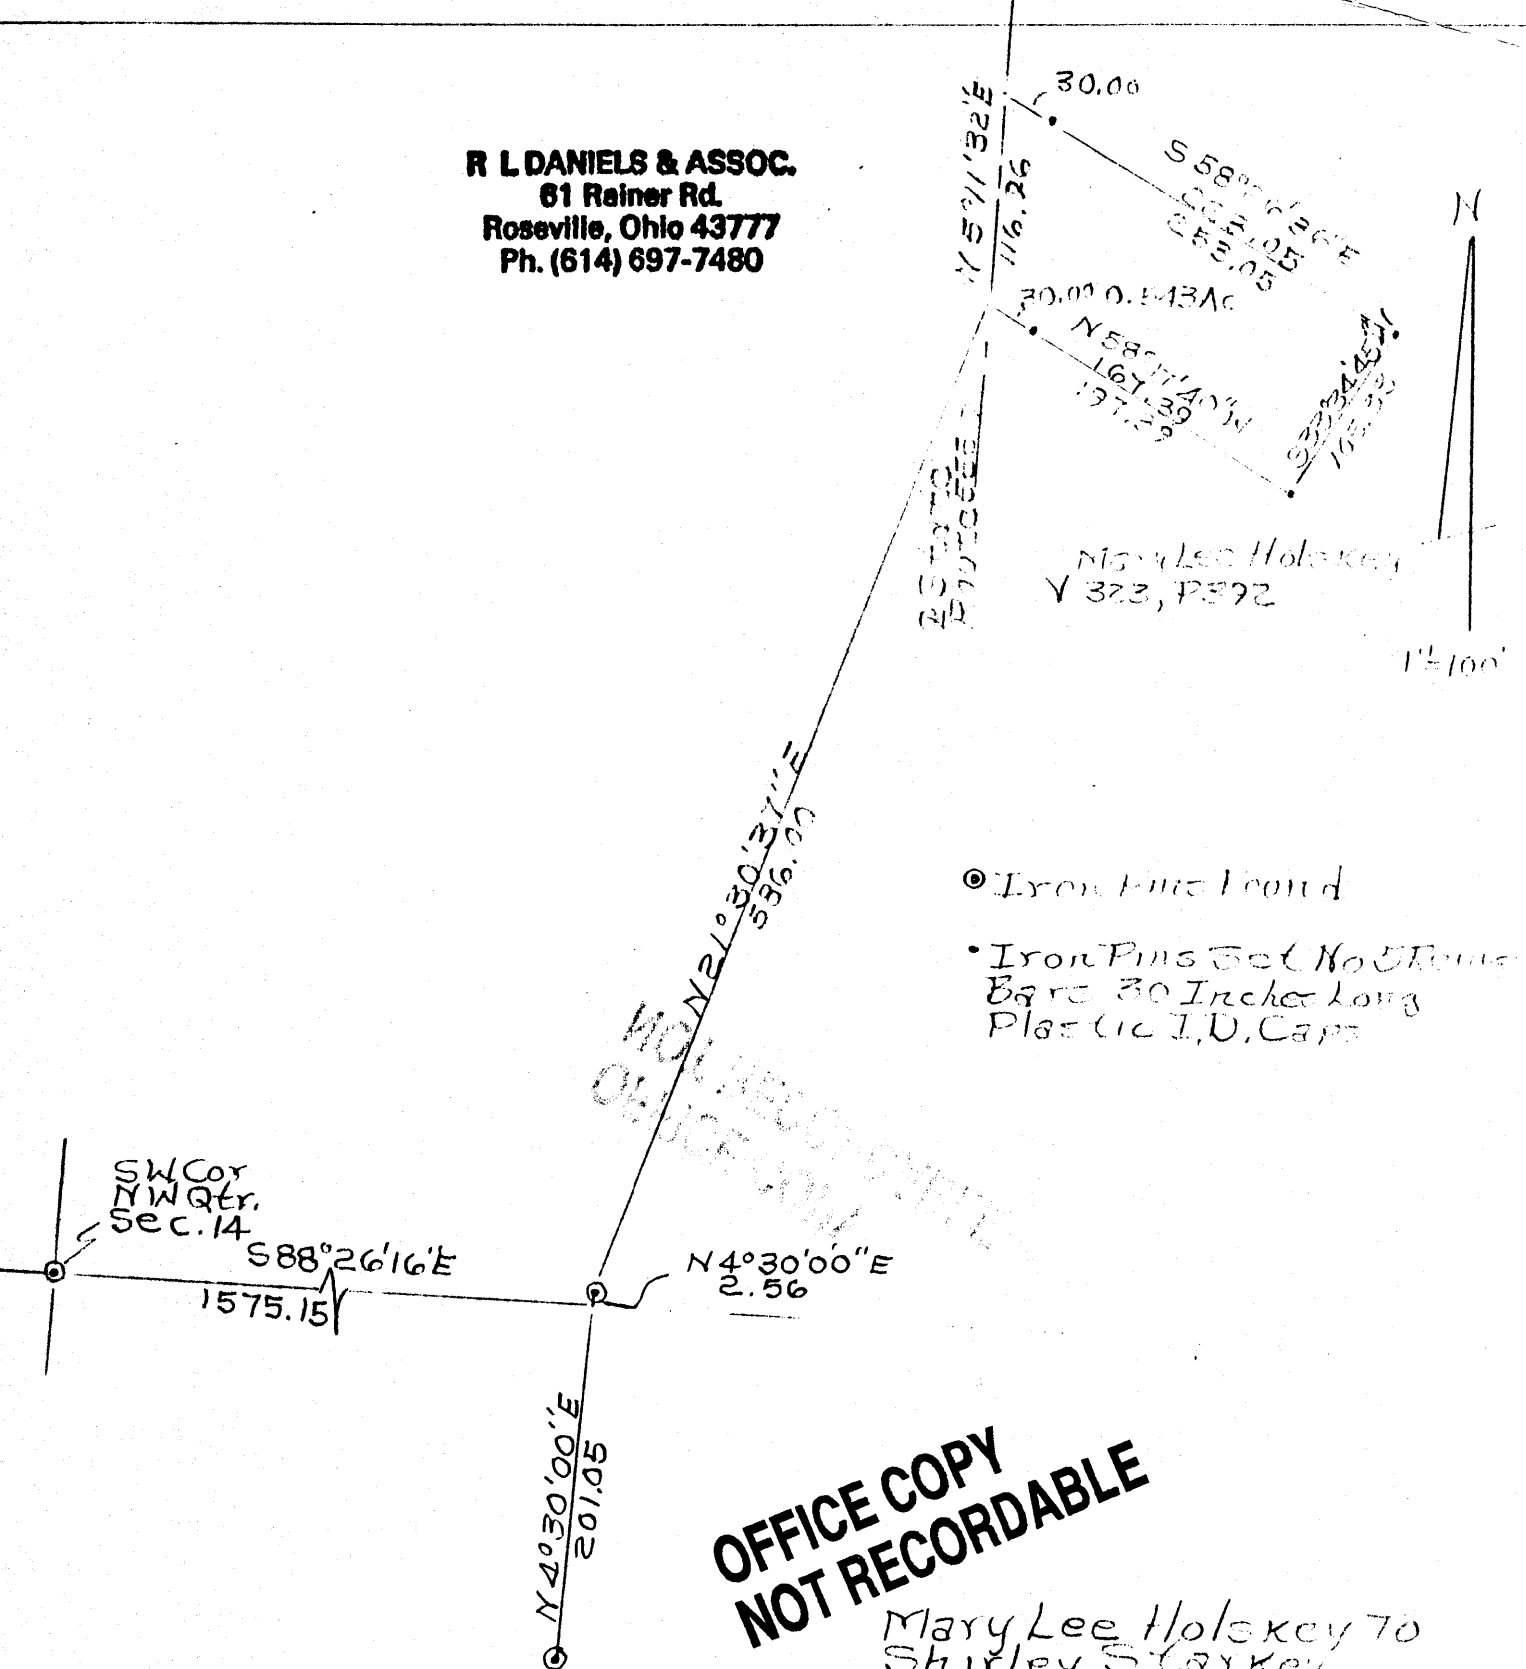

DESCRIPTION APPROVED
FOR AUDITOR'S TRANSFER

BY J. L. Nambh
7-31-98

Mary Lee Holskey To
Shirley Starkey
7/30/90
By RL Daniels Reg.
Surveyor No. 5410
Muskingum County,
Brush Creek Township,
T11, R13, N.W. Quarter
Section 14.
Part of Parcel No.
08-08-20-14-12-000