


\\dc01\Projects\Client\Survey\21180 Levi Sasser\Maping\21180 Levi Sasser Lot Split.dwg Layout:Hampp 4 by:jdeitrick on 09/09/2021 @ 10:21:46 am ~ © UTI

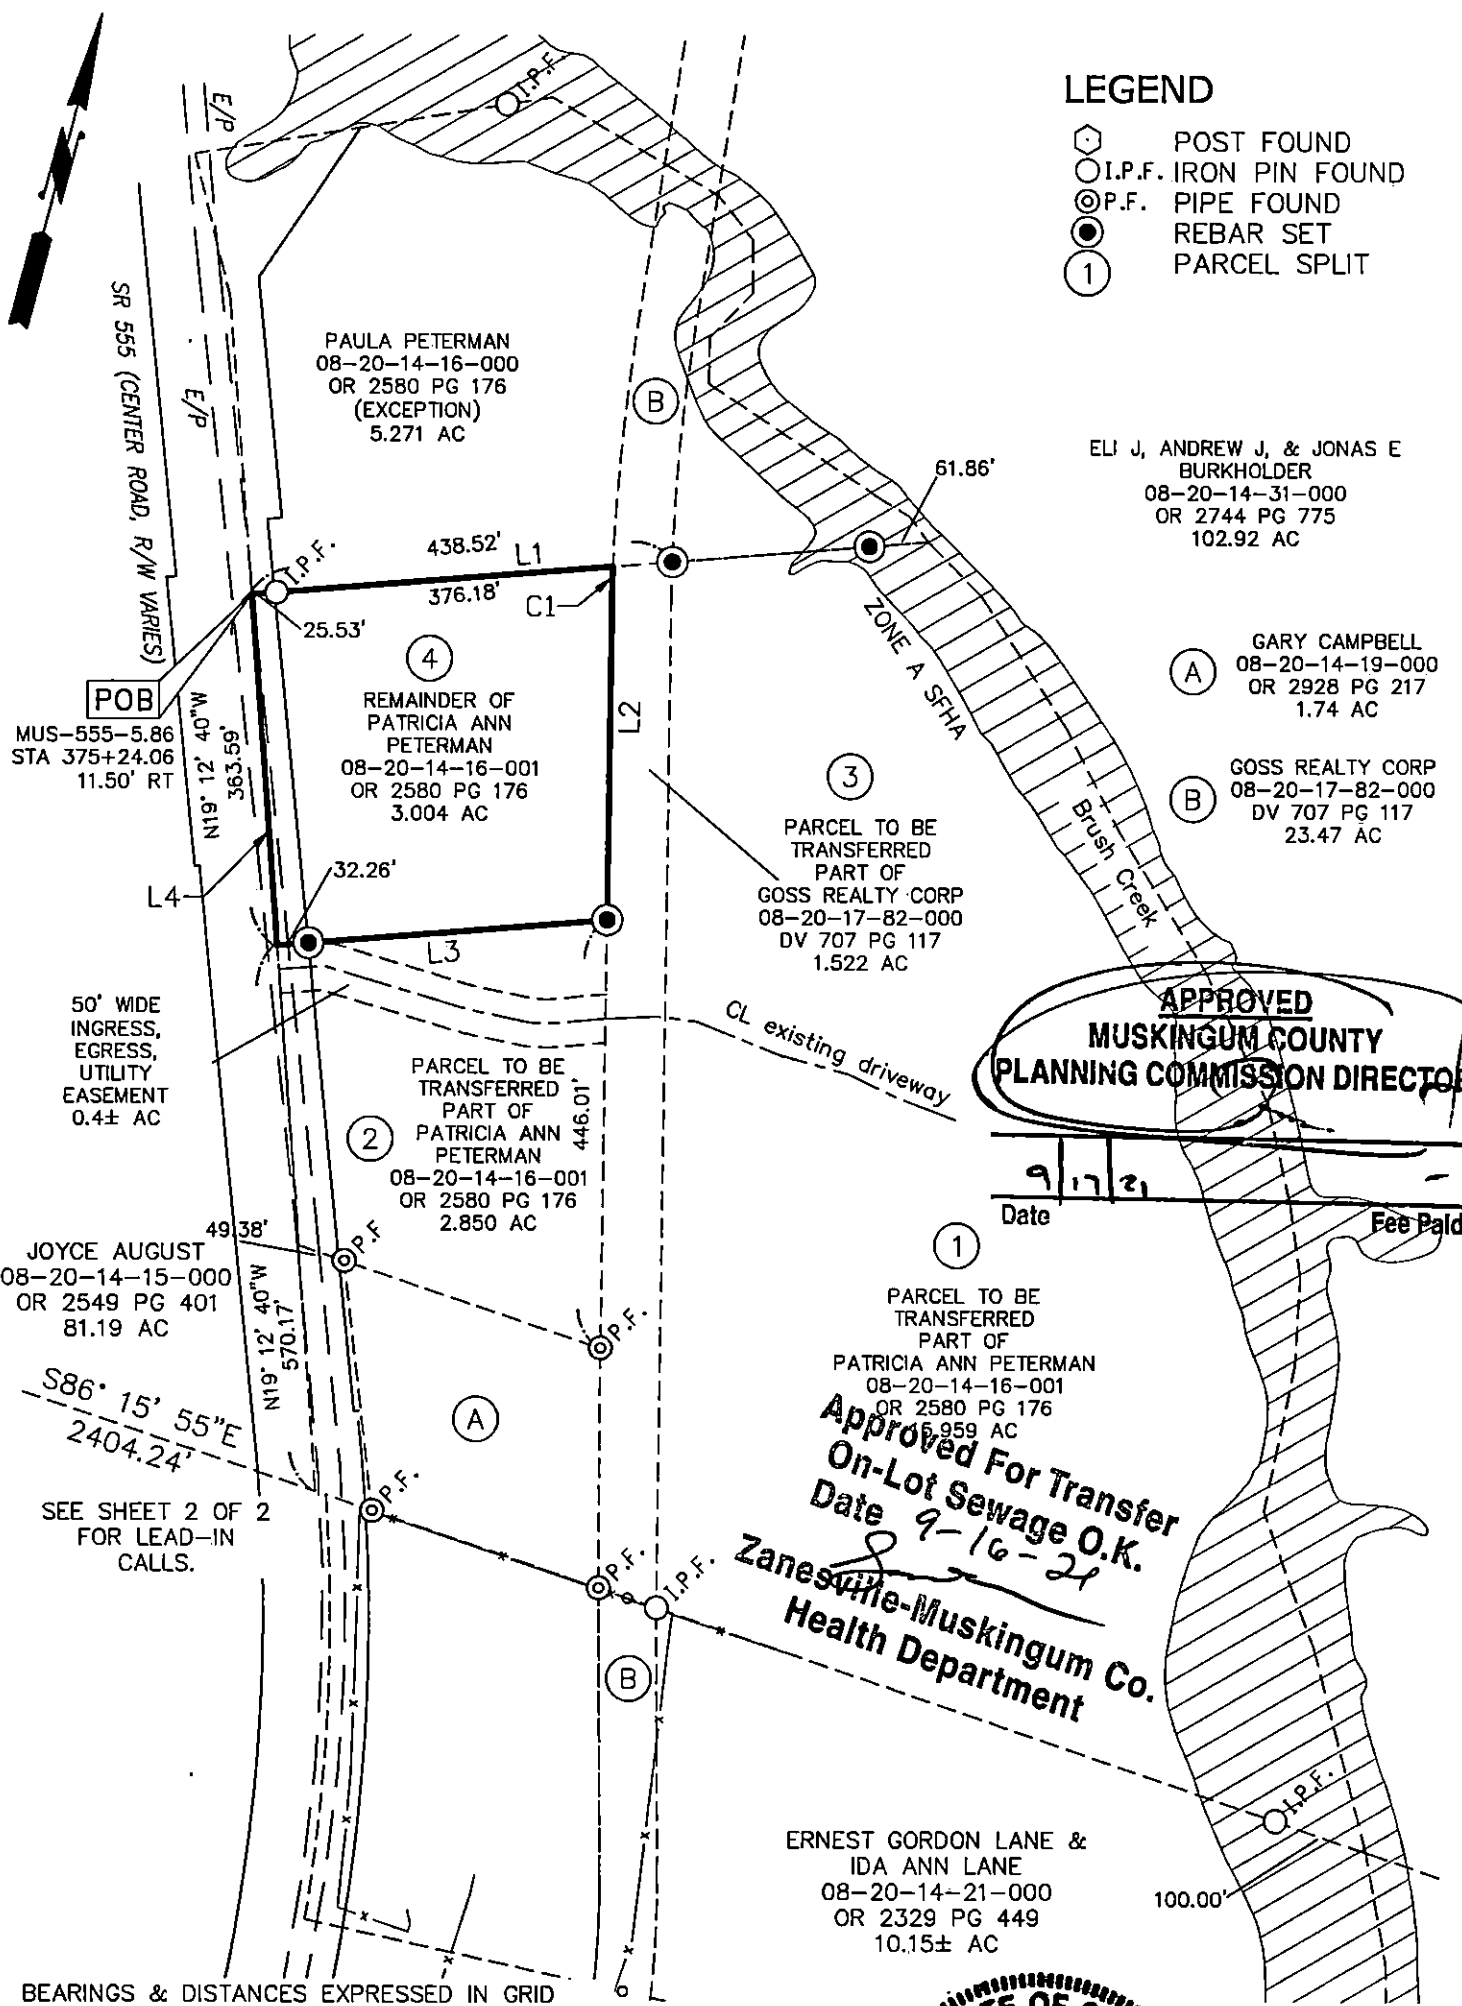

- LEGEND**
- POST FOUND
 - I.P.F. IRON PIN FOUND
 - P.F. PIPE FOUND
 - REBAR SET
 - ① PARCEL SPLIT

APPROVED
MUSKINGUM COUNTY
PLANNING COMMISSION DIRECTOR

Date 9/17/21 Fee Paid

Approved For Transfer
On-Lot Sewage O.K.
Date 9-16-21

Zanesville-Muskingum Co.
Health Department



BEARINGS & DISTANCES EXPRESSED IN GRID COORDINATES, OH-SPC SOUTH, NAD83(2011). BASED ON FIELD SURVEY COMPLETED AUG 2021.

REFERENCES:

MUSKINGUM CO. AUDITOR'S RECORDS
SURVEYS FILED IN MUSK CO ENG OFFICE
ODOT MUS-555-5.86 (1939)
ODOT MUS-555-6.43 (2008)
ODOT MUS-555-8.00 (2014)
ZANESVILLE & WESTERN RR V-305 15f

DESCRIPTION
APPROVED

By: 9/9/2021



UTI PROJECT #: 21-180
DATE: 09/09/2021
SCALE: 1" = 200'

PATRICIA ANN PETERMAN
4790 CENTER RD, PHILO, OHIO
S14, T11N, R13W, BRUSH CRK TWP, MUSKINGUM CO.