


LEGEND

- POST FOUND
- I.P.F. IRON PIN FOUND
- P.F. PIPE FOUND
- REBAR SET
- ① PARCEL SPLIT

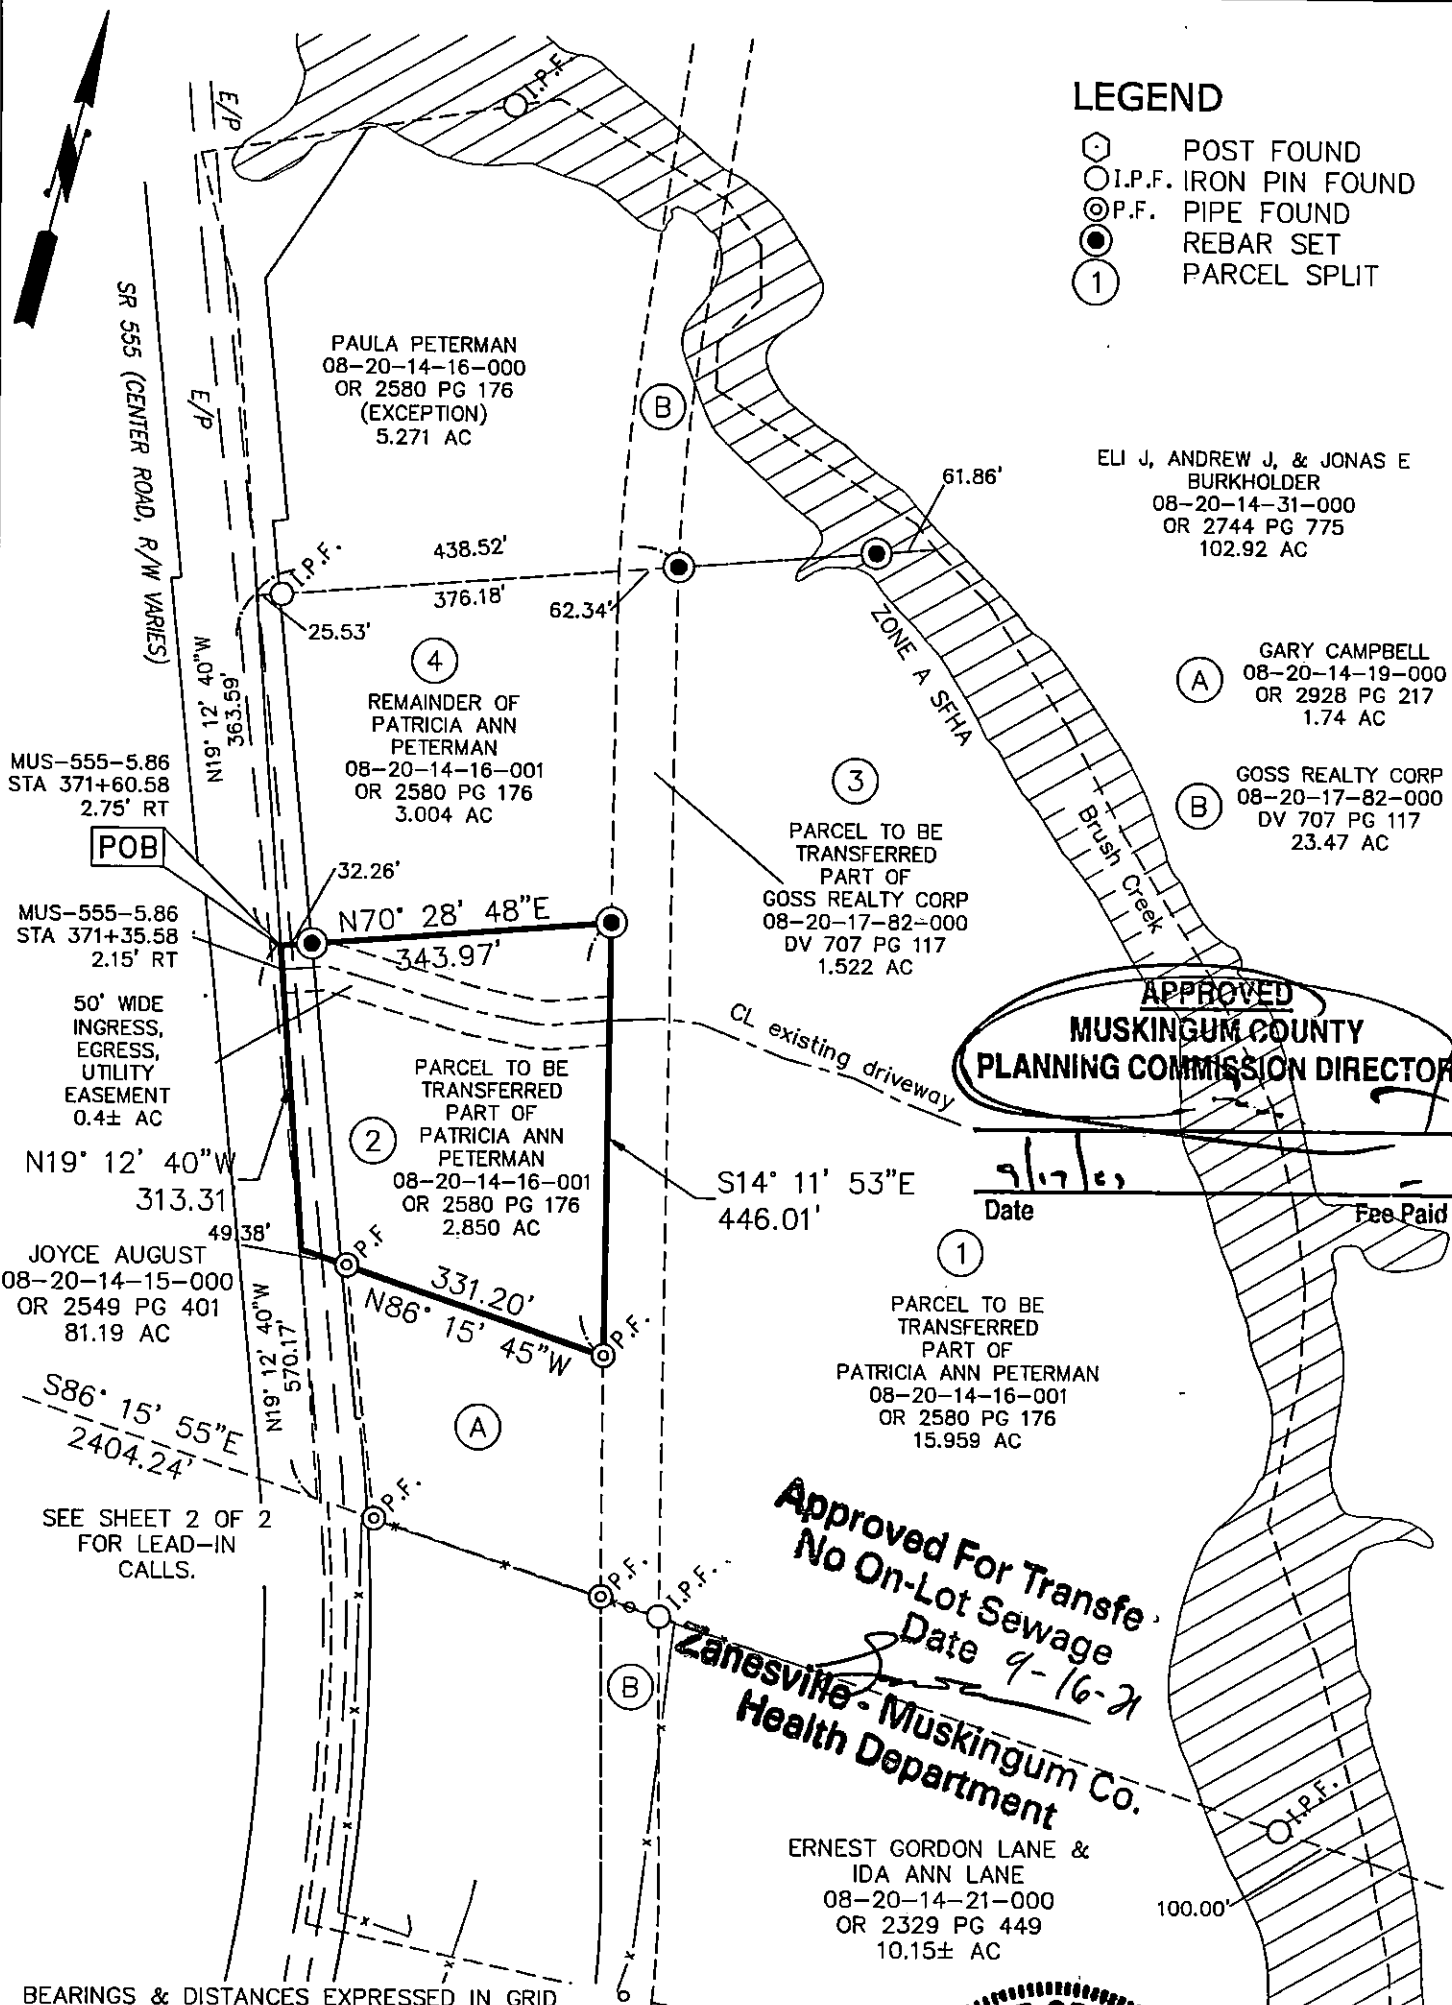

REFERENCES:

MUSKINGUM CO. AUDITOR'S RECORDS
SURVEYS FILED IN MUSK CO ENG OFFICE
ODOT MUS-555-5.86 (1939)
ODOT MUS-555-6.43 (2008)
ODOT MUS-555-8.00 (2014)
ZANESVILLE & WESTERN RR V-305 15f

DESCRIPTION

APPROVED

By: *(Signature)* 9/19/21



JAMES F. DEITRICK, S-8664, DATE 9/9/21

NOT RECORDABLE
PLAT OF SURVEY

PATRICIA ANN PETERMAN
4790 CENTER RD, PHILO, OHIO

S14, T11N, R13W, BRUSH CRK TWP, MUSKINGUM CO.



**UTILITY
TECHNOLOGIES
INTERNATIONAL**

UTI PROJECT #:
21-180

DATE:
09/09/2021

SCALE:
1" = 200'