


|                                   |           |                                           |           |
|-----------------------------------|-----------|-------------------------------------------|-----------|
| PN 08-20-14-20-000 ACREAGE (CALC) | 5.467 AC  | PN 08-20-14-21-000 ACREAGE (CALC)         | 10.853 AC |
| PARCEL SPLIT 1                    | 2.664 AC  | PARCEL SPLIT 3                            | 6.243 AC  |
| PARCEL SPLIT 2                    | 2.803 AC  | PARCEL SPLIT 4                            | 4.610 AC  |
| PN 08-20-17-82-000 (AUDITOR)      | 23.47 AC  | BEARINGS & DISTANCES EXPRESSED IN GRID    |           |
| PARCEL SPLIT 5                    | 0.559 AC  | COORDINATES, OH-SPC SOUTH, NAD83(2011).   |           |
| PARCEL SPLIT 6                    | 0.766 AC  | BASED ON FIELD SURVEY COMPLETED FEB 2021. |           |
| RESIDUAL                          | 22.144 AC |                                           |           |

DESCRIPTION  
APPROVED

By: De 411hori

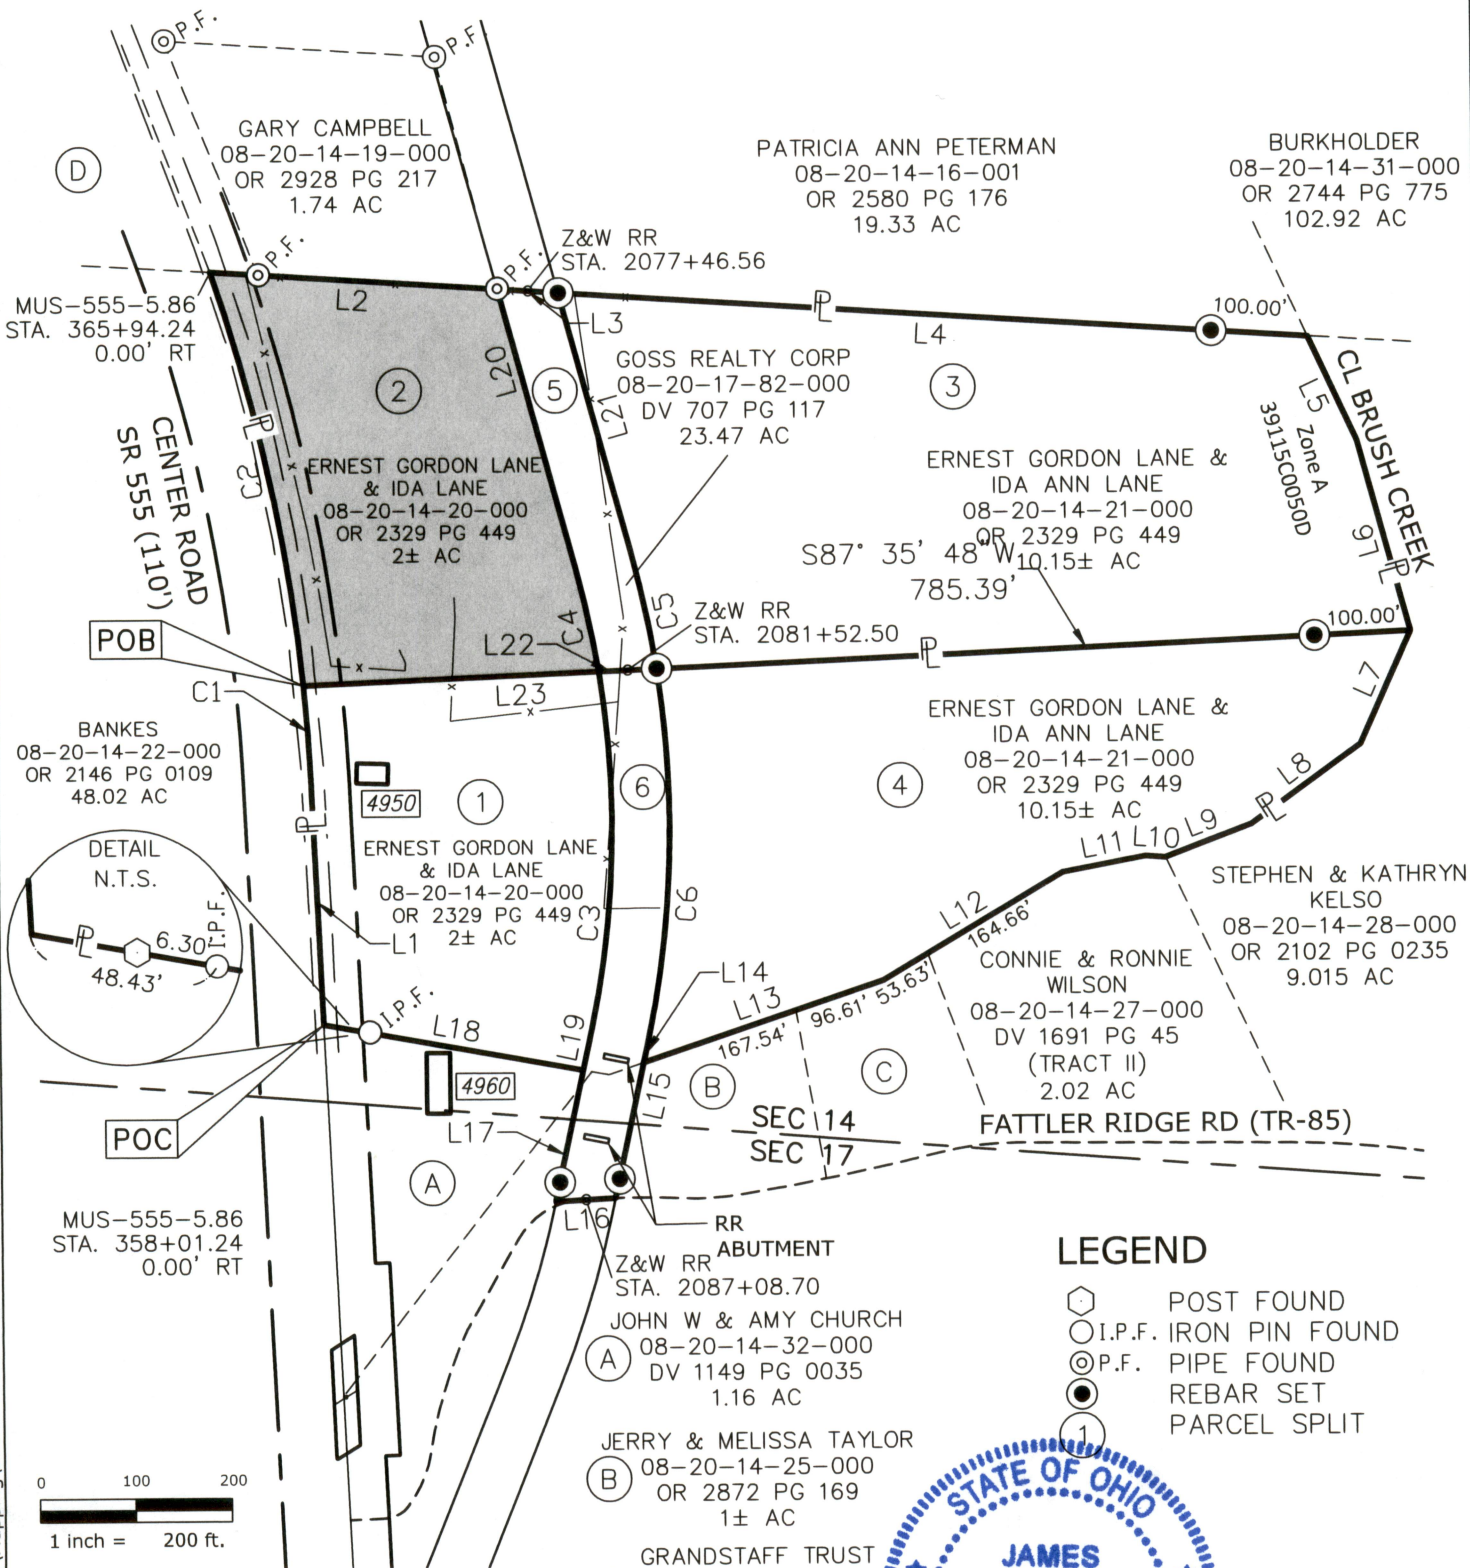


#### REFERENCES:

MUSKINGUM CO. AUDITOR'S RECORDS  
SURVEYS FILED IN MUSK CO ENG OFFICE  
ODOT MUS-555-5.86 (1939)  
ODOT MUS-555-6.43 (2008)  
ODOT MUS-555-8.00 (2014)  
ZANESVILLE & WESTERN RR V-305 15f

- (A) JOHN W & AMY CHURCH  
08-20-14-32-000  
DV 1149 PG 0035  
1.16 AC
- (B) JERRY & MELISSA TAYLOR  
08-20-14-25-000  
OR 2872 PG 169  
1± AC
- (C) GRANDSTAFF TRUST  
08-20-14-26-000  
OR 2433 PG 128  
1± AC
- (D) JOYCE AUGUST  
08-20-14-15-000  
OR 2549 PG 401  
81.19 AC

#### LEGEND

- POST FOUND
- I.P.F. IRON PIN FOUND
- P.F. PIPE FOUND
- REBAR SET
- PARCEL SPLIT

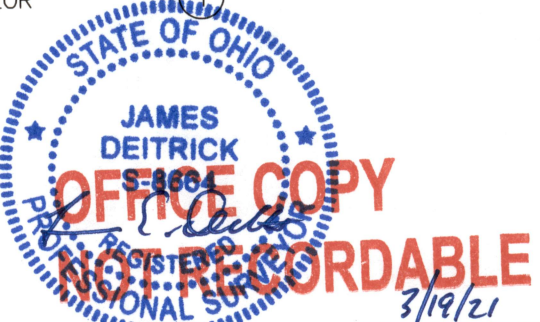

JAMES E. DEITRICK, PS 8664 DATE



UTI PROJECT #: 20-244 DATE: 03/19/2021 SCALE: 1" = 200'

**PLAT OF SURVEY**  
**ERNEST & IDA LANE**  
**4950 CENTER RD, PHILO, OHIO**  
S14, T11N, R13W, BRUSH CRK TWP, MUSKINGUM CO.