
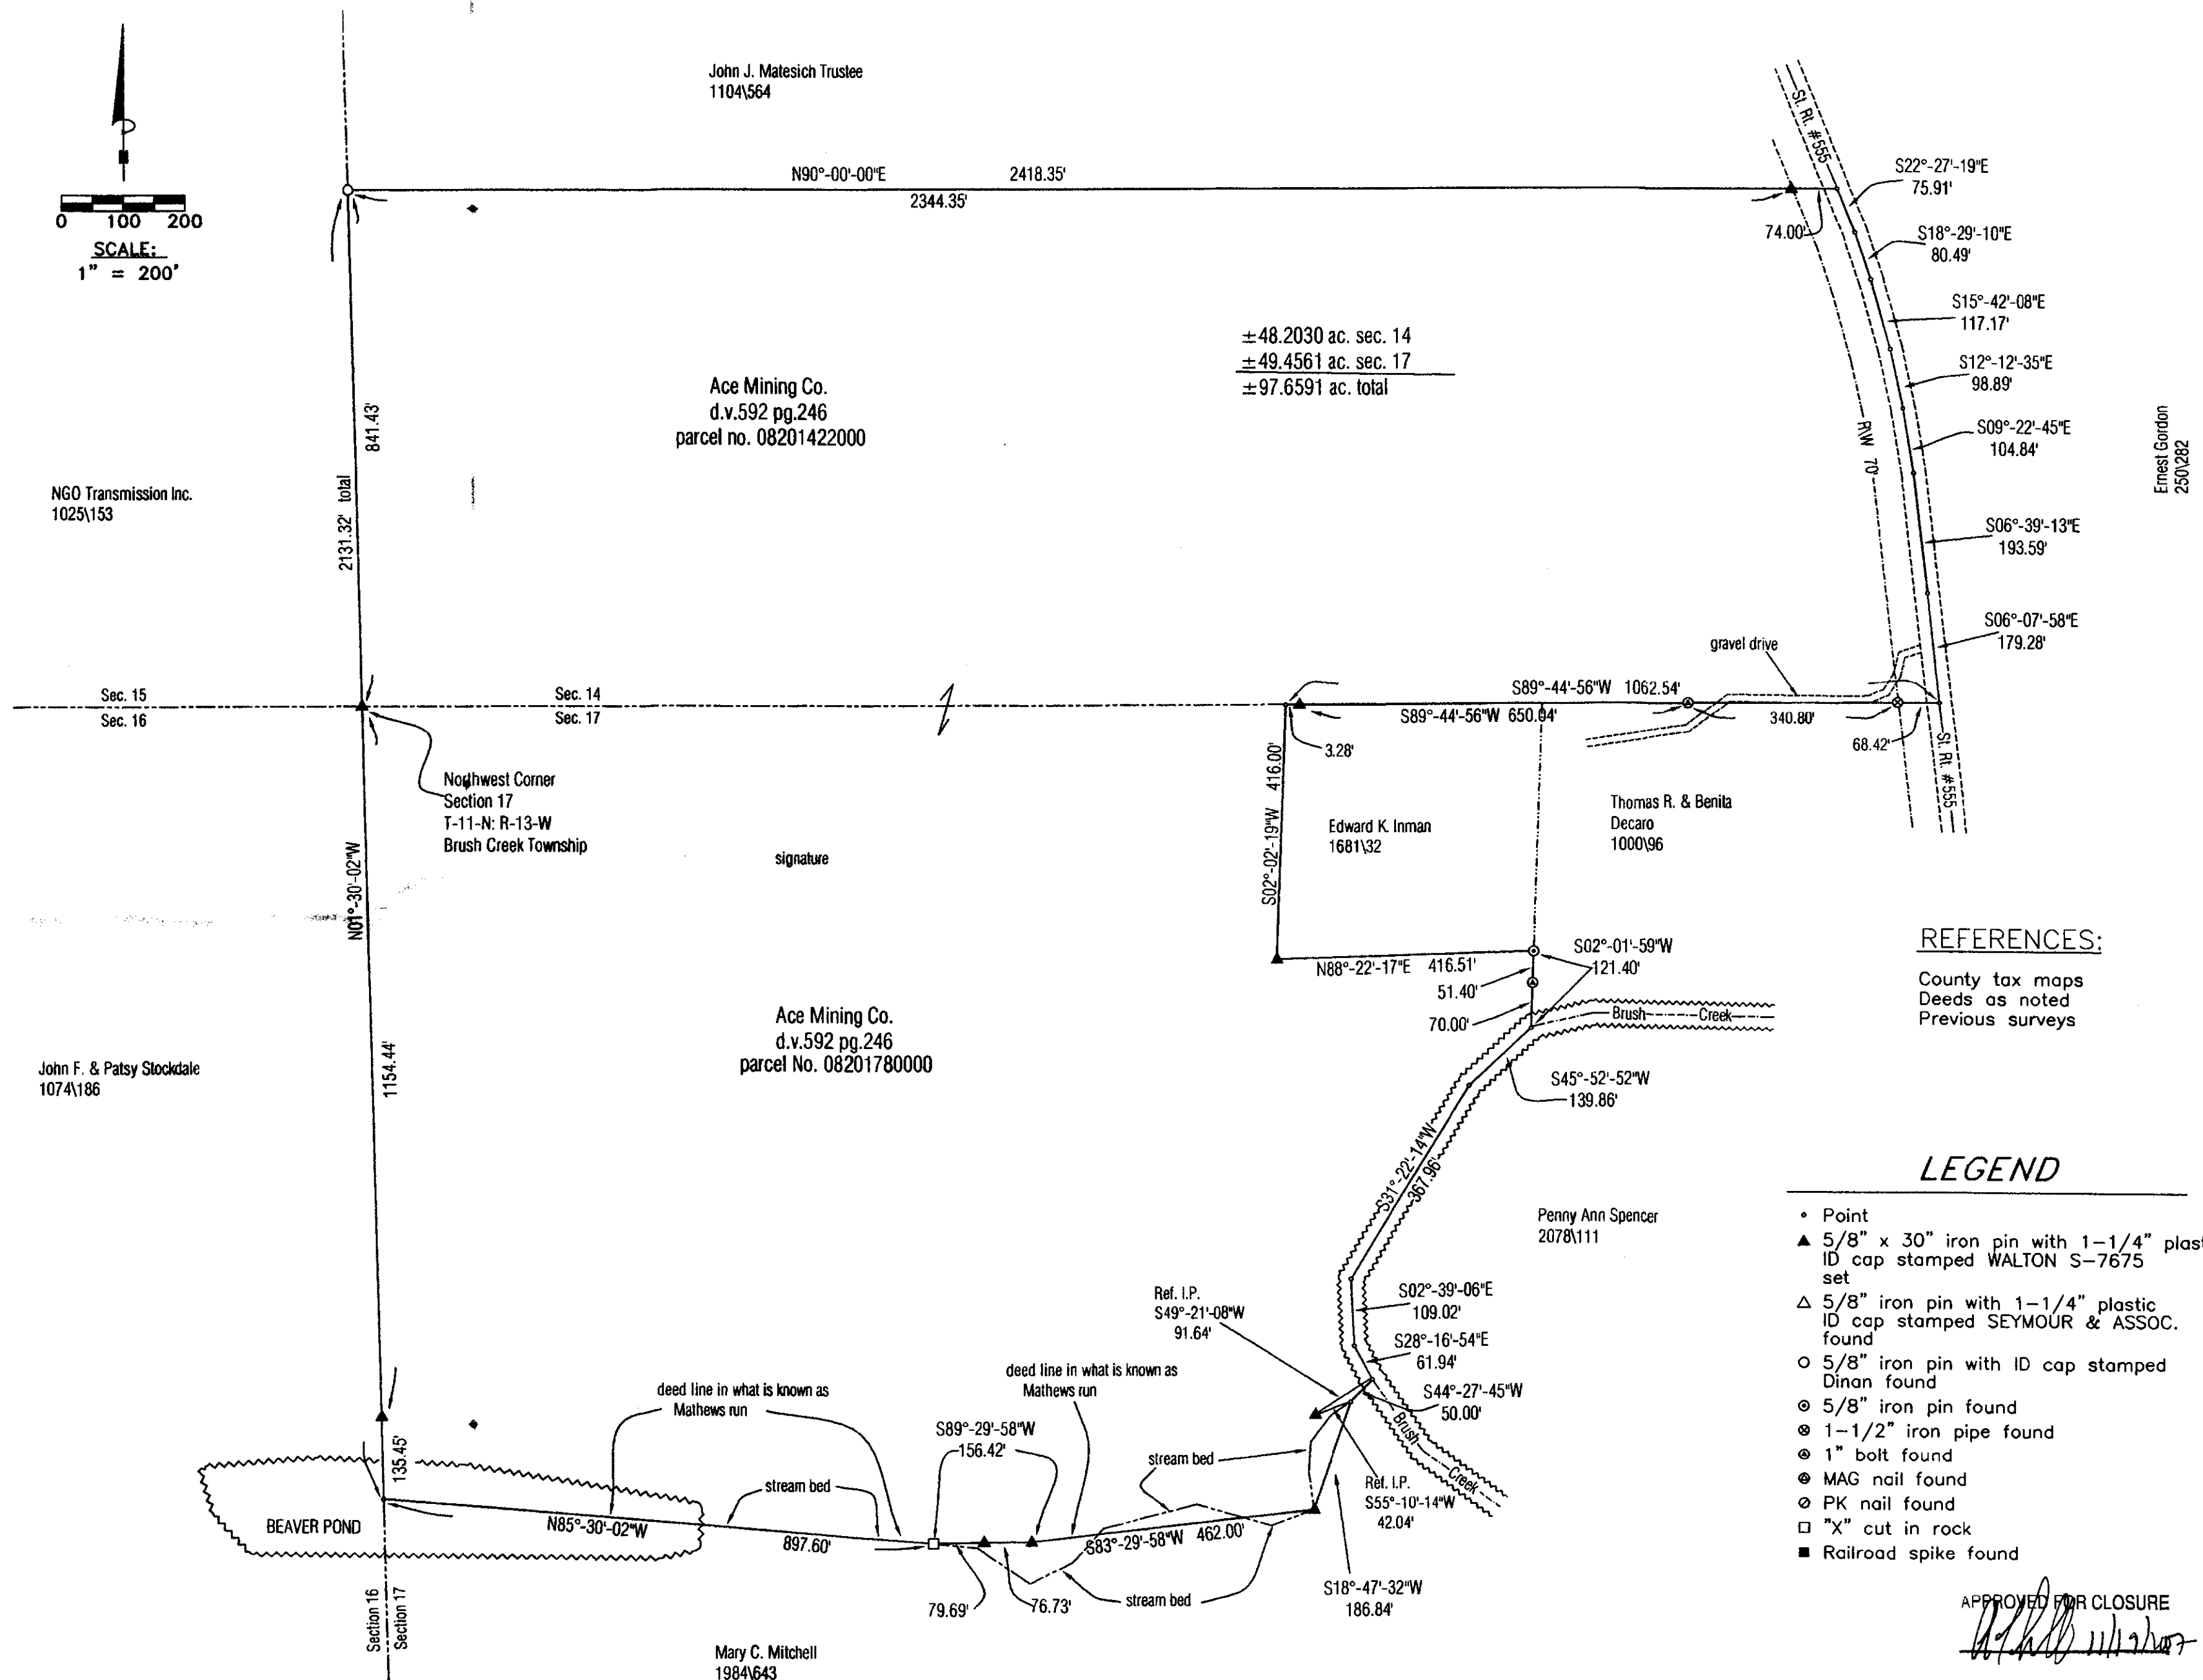


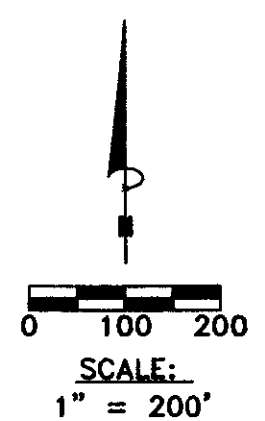

±48.2030 ac. sec. 14
±49.4561 ac. sec. 17
±97.6591 ac. total

Ace Mining Co.
d.v.592 pg.246
parcel no. 08201422000

NGO Transmission Inc.
1025\153

John F. & Patsy Stockdale
1074\186

Ace Mining Co.
d.v.592 pg.246
parcel No. 08201780000

Thomas R. & Benita
Decaro
1000\96

Penny Ann Spencer
2078\111

Mary C. Mitchell
1984\643

REFERENCES:
County tax maps
Deeds as noted
Previous surveys

LEGEND

- Point
- ▲ 5/8" x 30" iron pin with 1-1/4" plastic ID cap stamped WALTON S-7675 set
- △ 5/8" iron pin with 1-1/4" plastic ID cap stamped SEYMOUR & ASSOC. found
- 5/8" iron pin with ID cap stamped Dinan found
- ⊙ 5/8" iron pin found
- ⊗ 1-1/2" iron pipe found
- ⊙ 1" bolt found
- ⊙ MAG nail found
- ⊙ PK nail found
- "X" cut in rock
- Railroad spike found

APPROVED FOR CLOSURE
[Signature]

BASIS OF BEARINGS:

Bearings derived from monumentation found on the West line of Section 14 as bearing North 01 degrees 30 minutes 02 seconds West and are for the determination of angles only.


EXEMPT FROM
PLANNING COMMISSION
[Signature]

I HEREBY CERTIFY THAT THIS PLAT WAS PREPARED FROM AN ACTUAL FIELD SURVEY OF THE PREMISES IN May OF 2007 AND FROM EXISTING PUBLIC RECORDS AND THAT SAID PLAT CORRECTLY SHOWS THE LIMITS OF THE PARCEL TO BE CONVEYED.

THIS CERTIFICATION WAS MADE BY ME ON THIS 9TH DAY OF May, 2007

[Signature]
OFFICE COPY
NOT RECORDED
STEVEN B. WALTON
OHIO PROFESSIONAL SURVEYOR S-7675

Steven B. Walton
1025 Ohio Ave.
744 S.W. 4th
TAYLOR, OHIO 45357
SURVEYING
AND
MAPPING

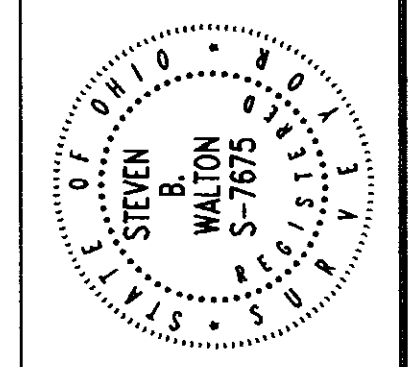

PLAT OF SURVEY

Being A Part Of The South Half Of Section 14, and Part Of The North Half Of Section 17,
Township 11, North, Range 13, West, Brush Creek Township, Muskingum County,
State Of Ohio

REVISIONS	DATE	BY	NO.
	5/11/07	SW	1

SHEET
1/1

Survey for Hank Banks