

Hugh E. Hunsicker
12/3/85

08-20-14-27

1945 FATTLE RIDGE RD.

Situated in the State of Ohio, County of Muskingum,
Township of [REDACTED] T 11, R 13, part of the
Southeast Quarter of Section 14, bounded and described
as follows:

Commencing at the Southwest corner of the Southeast
Quarter of Section 14; thence South 50° 30' West
263.00 feet; thence North 84° 00' East 643.80 feet;
thence North 64° 05' 34" East 38.57 feet to the
center of Township Road 85 the place of beginning;
thence North 16° 52' 20" West 203.97 feet to the
center of Brush Creek passing iron pins at 15.50
feet and 173.70 feet; thence along center of Brush
Creek the following two courses and distances, North
60° 19' 51" East 184.25 feet and North 80° 39' 12"
East 87.25 feet; thence leaving center of creek
South 30° 16' 01" East 86.44 feet to an iron pin
passing an iron pin at 40.00 feet; thence South 34°
43' 55" East 135.15 feet to an iron pin; thence
South 18° 30' 02" East 140.65 feet to the center
of Township Road 85 passing an iron pin at 125.14
feet; thence along center of Township Road 85 North
86° 59' 06" West 352.67 feet to the place of be-
ginning, containing 2.02 acres more or less.

Being all of Auditors Parcel No. 08-201419.

OFFICE COPY
NOT RECORDABLE


Survey & Description By:

R. L. Daniels
Registered Surveyor No. 5410

OK WMD

12-9-85

C2014270

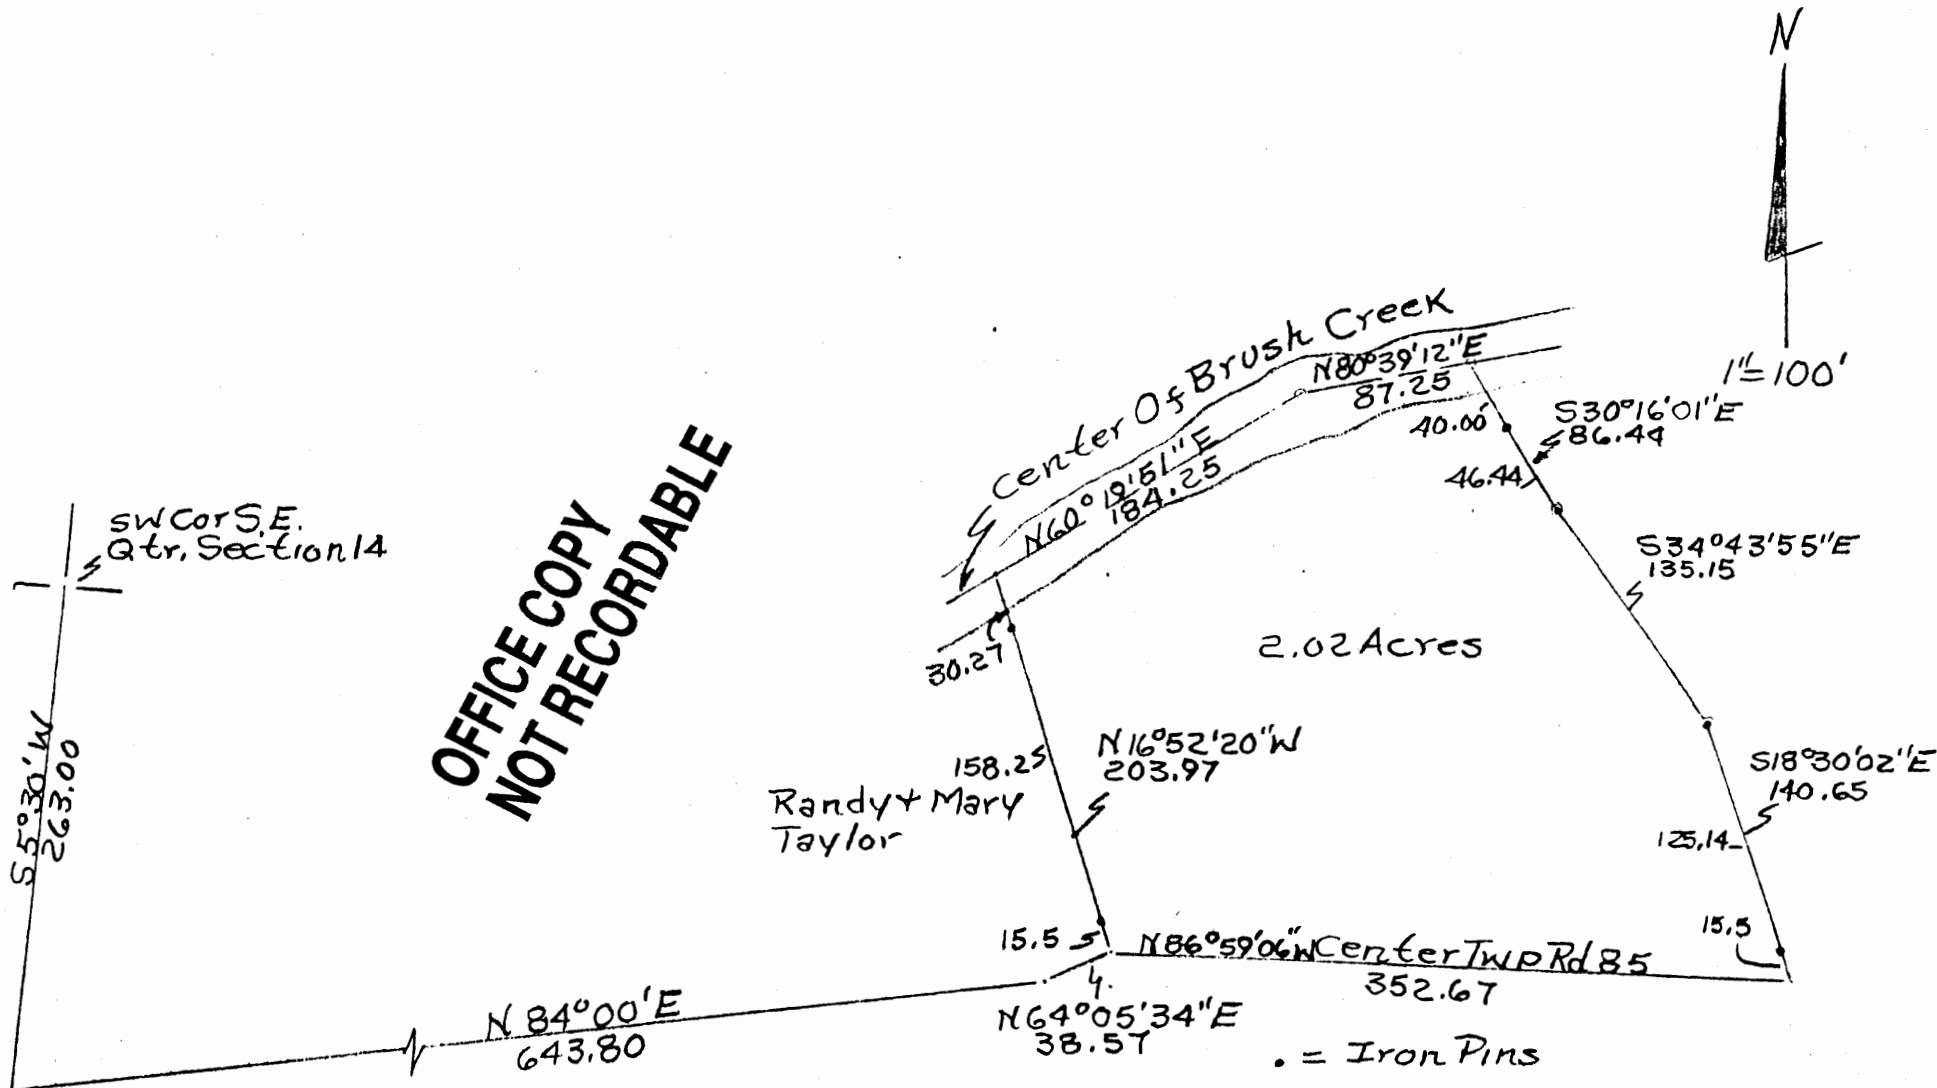

Survey of Hugh E Hunsicker
Property 12, 3, 85
By RLD Daniels Reg. Surveyor
No. 5410
Muskingum County,
Brush Creek Township,
T11, R13, S.E. Quarter
Of Section 14.
All of Auditor's Parcel No. 08-201419