


STATE OF OHIO, COUNTY OF MUSKINGUM, TOWNSHIP OF BRUSH CREEK,
BEING PART OF THE SOUTHEAST AND SOUTHWEST QUARTERS OF SECTION
17, T-11, R-13 **OF THE CONGRESS LANDS EAST OF THE SCIOTO RIVER**
AND BEING ALL THOSE LANDS INTENDED TO BE DESCRIBED IN DEED VOL.
959 PG. 273.

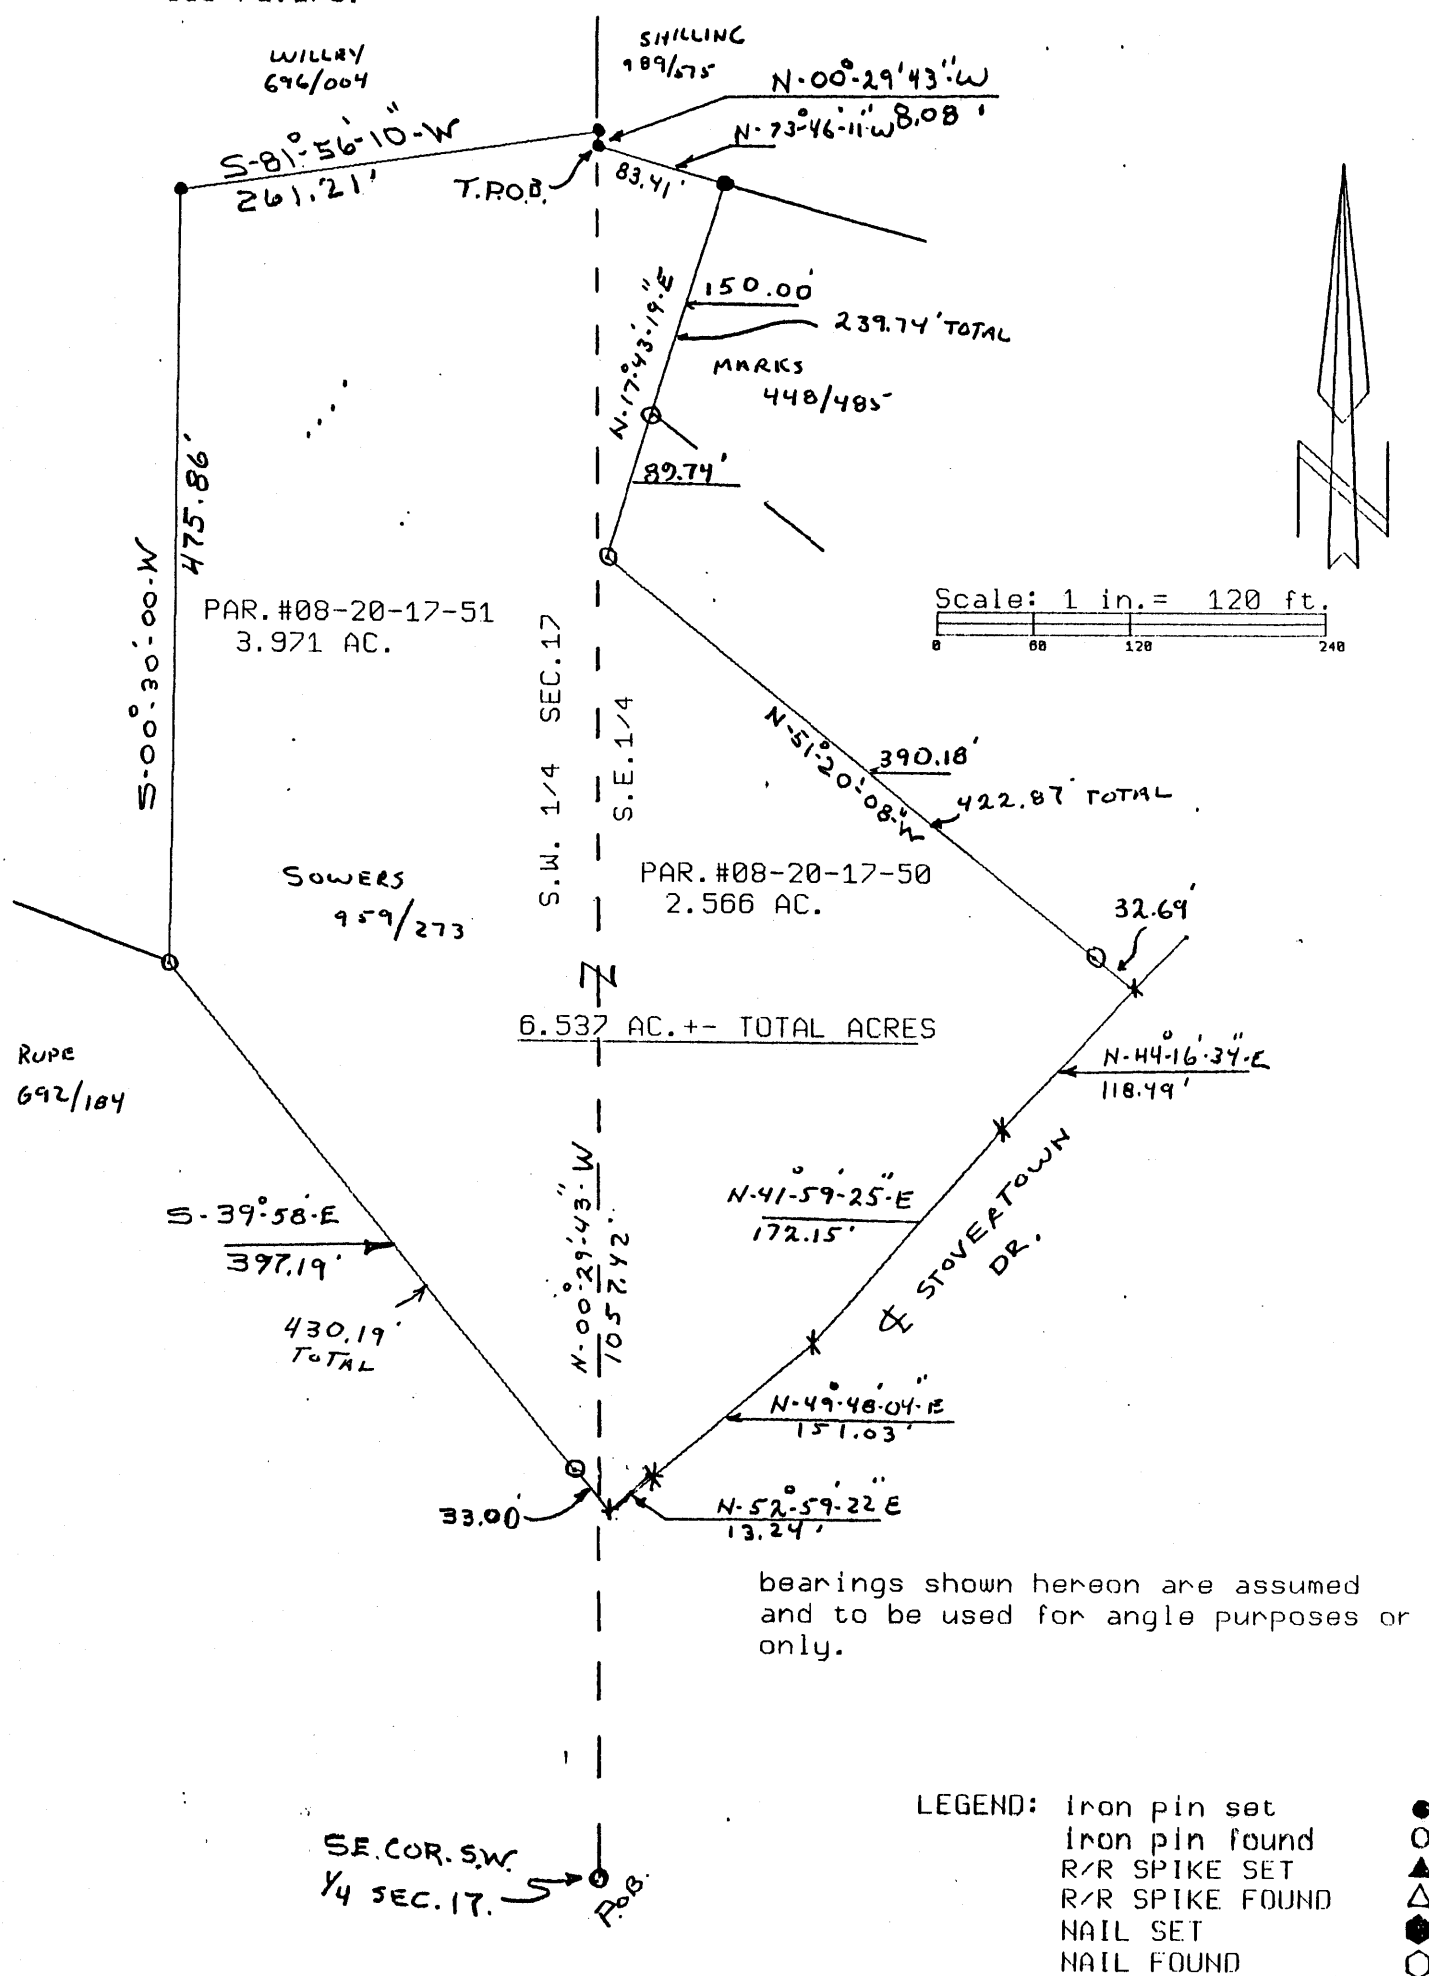

bearings shown hereon are assumed
and to be used for angle purposes or
only.

LEGEND: iron pin set
iron pin found
R/R SPIKE SET
R/R SPIKE FOUND
NAIL SET
NAIL FOUND

IRON PINS SET=5/8" REBAR WITH CAP

DESCRIPTION APPROVED
FOR AUDITOR'S TRANSFER

BY JL Lamb

11-22-92
OFFICE COPY
NOT RECORDABLE
made on 11-22-1992 by
NILEY, DAVID REGISTERED SURV
on an actual survey.

This plat drawn on 4/25/1992 by
TERRY J. FINLEY, JR., REGISTERED SURVEYOR
#7222, based on an actual survey.

Terry J. Finley, P.S.



Surveying & Mapping