


Being a part of the Northwest Quarter of Section 17 in Township
11 in the 13th Range, Brush Creek Township, Muskingum County, Ohio.

08-24-17-63-000

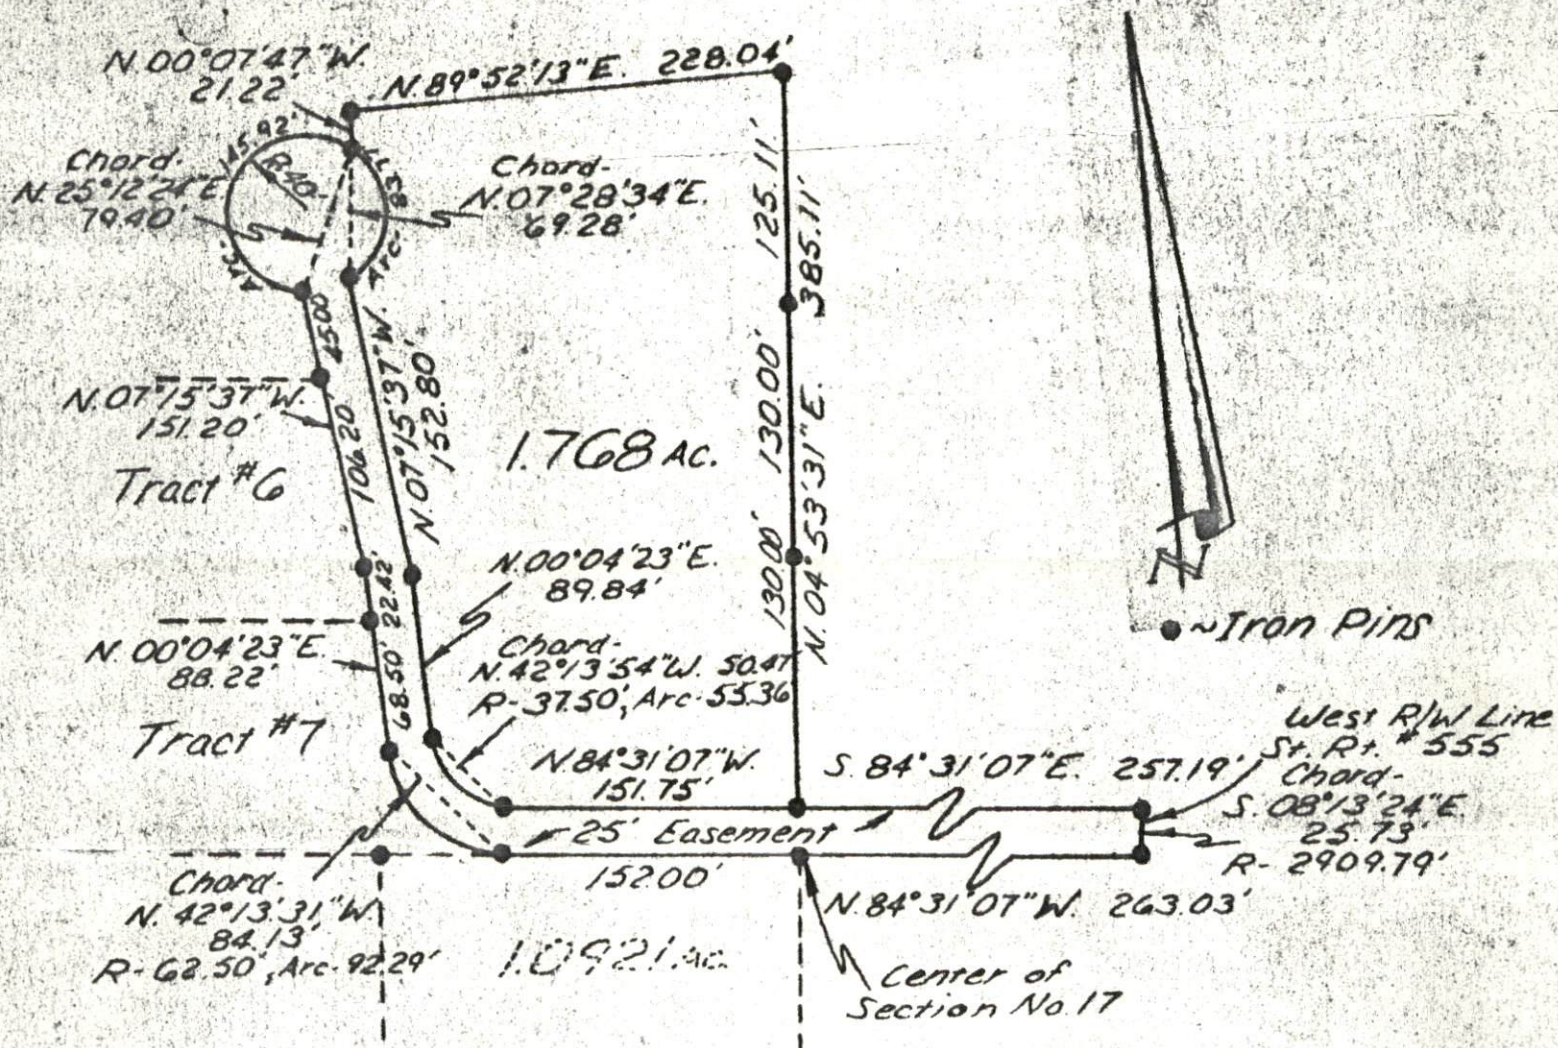

Approved for on lot sewage this
30 day of ~~August 1976~~ March 1978

OFFICE COPY
NOT RECORDABLE
Nicholas Baldine
Muskingum Co. Health Dept.

Approved for transfer
Date Sept 22, 1976
Muskingum Co. Commissioners

E. Lee Shook
Scott A. Smith

I hereby certify the above plat to be correct as prepared by me, this

5th day of August 1976.

W. J. BIEDENBACH REG. SURVEYOR #5718

Brush Creek
9-13

REVISIONS		
	ROUTE #8 BOX 29-B NEWARK, OHIO 43055 PHONE (614) 763-4555	
	3120 LISA LANE ZANESVILLE, OHIO 43701 PHONE (614) 453-0424	
	SCALE ~ 1" = 100' DATE ~ 8/3/76	DR. BY ~ MDN CK'D. BY
DRAWING NO.		1809-6-7

9-13