


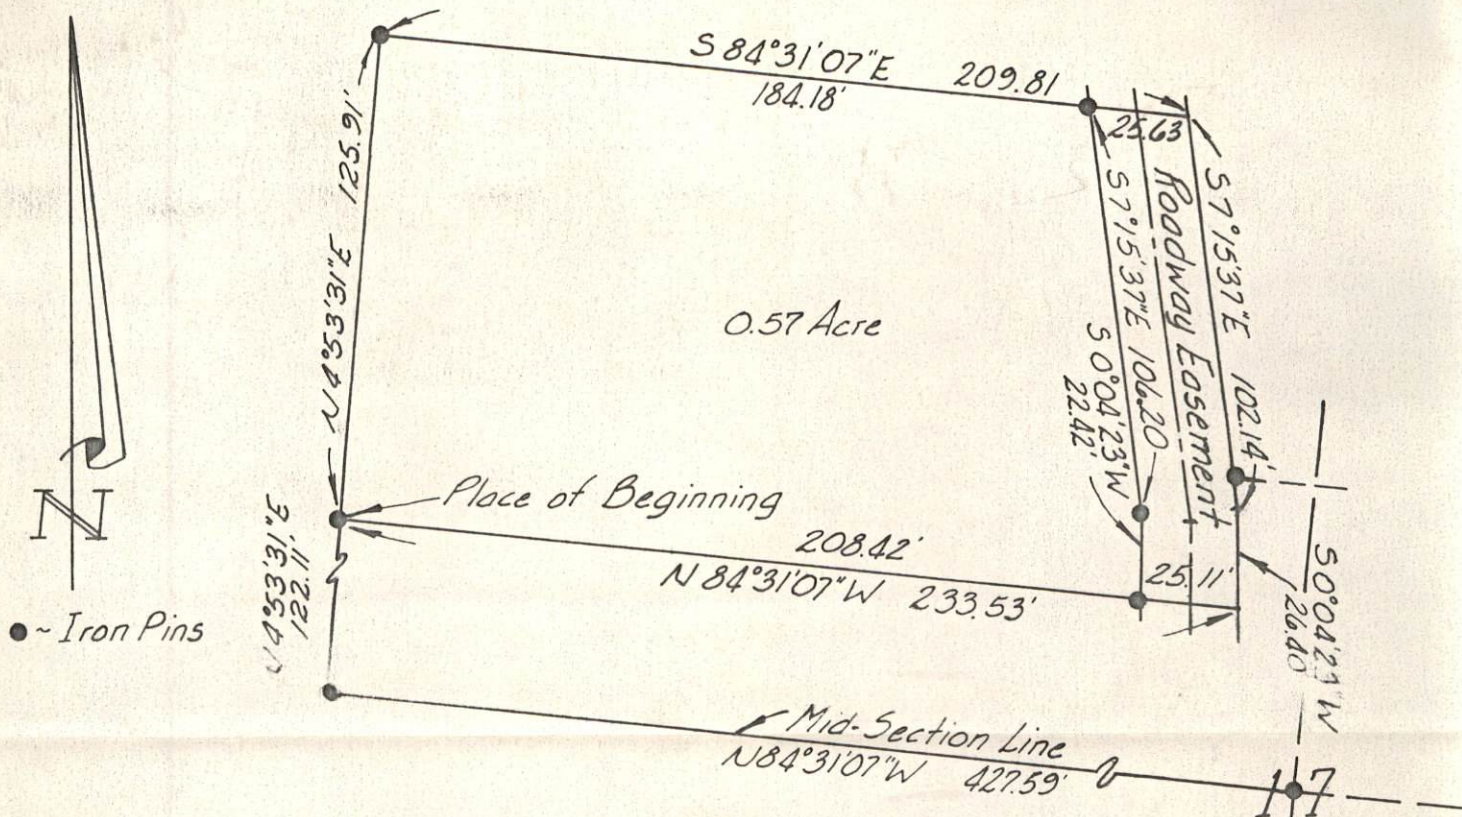

Being a part of Section 17, Township 11, and Range 13, Brush Creek Township, Muskingum County, Ohio.

Approved by the Muskingum County Commissioners this 18 day of Oct 18 1975

Seatt Hutton Joe Grimm E. Lee Shook

Approved for on lot sewage by the Muskingum County Health Department this 15 day of October 1975

Nicholas Galdini
Sanitarian

I hereby certify the above plat and survey to be correct as prepared by me, this 4th day of September, 1975.

W. J. Bredenbach

Reg. Surveyor #5718

Survey for:
Charles Price

REVISIONS



HITCHENS
ENGINEERING & SURVEYING

1335 GRANVILLE ROAD
NEWARK, OHIO 43055
PHONE (614) 344-8040

ROUTE #4
ZANESVILLE, OHIO
PHONE (614) 451-042

SCALE ~ 1" = 50'

DR. BY ~ DFS

DRAWING NO.

DATE ~ 9-4-75

CK'D. BY ~ DFS

1809-6-73

B.C.
9-5