


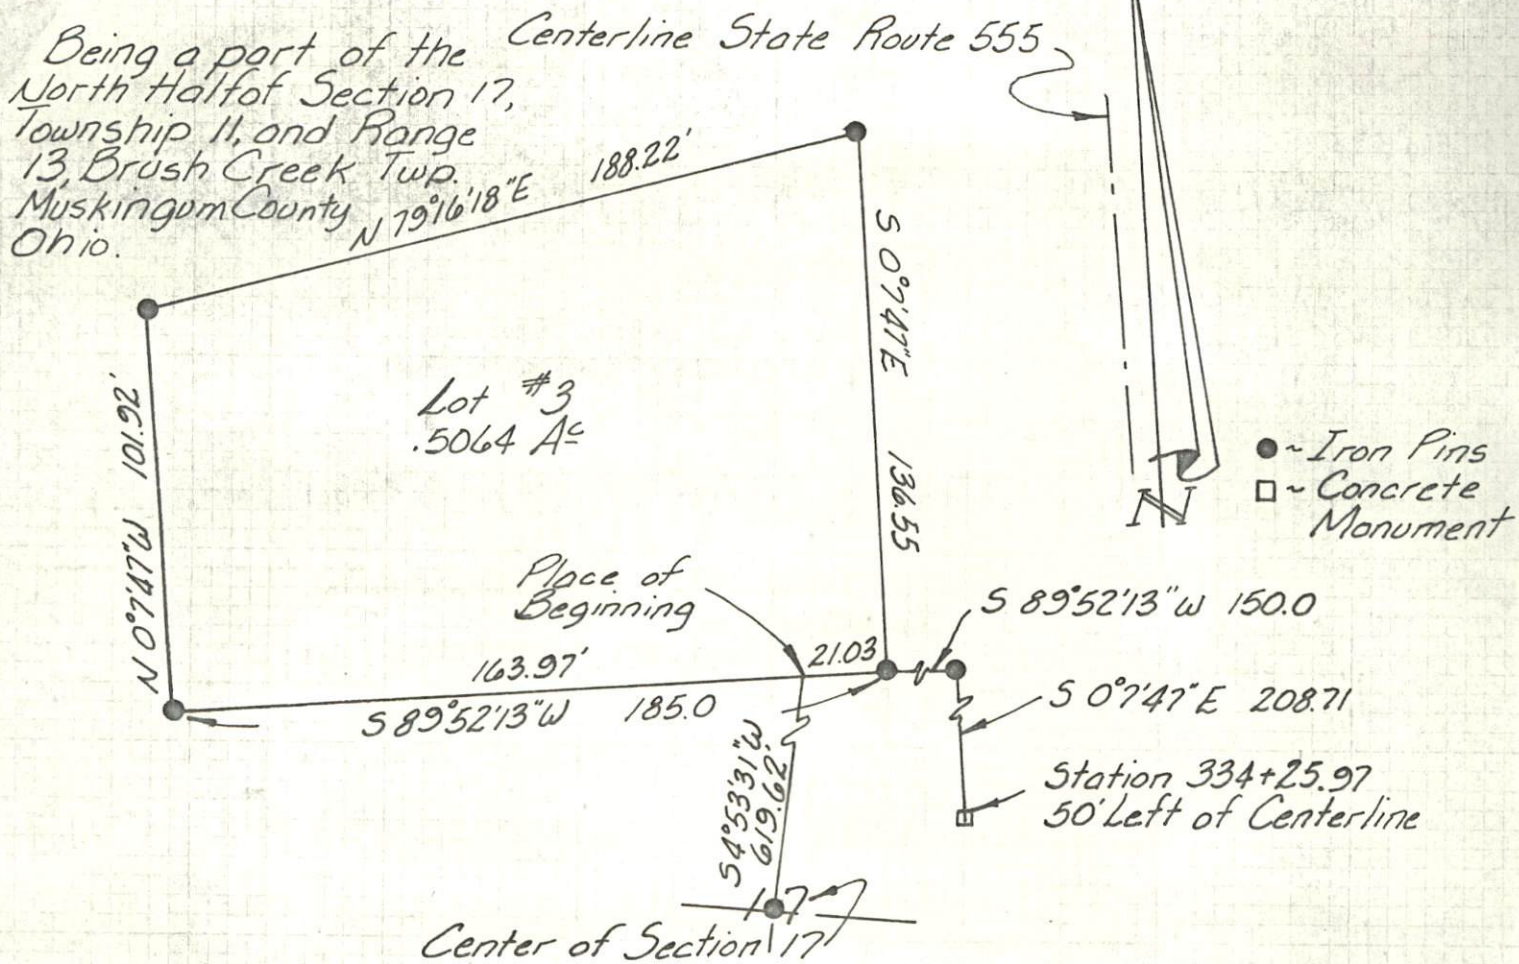

Approved by the Muskingum County Commissioners this ___
day of ___ 19__.

I hereby certify the above plot and Survey to be correct as
prepared by me, this 8th day of July, 1974.

**OFFICE COPY
NOT RECORDABLE**
W. J. Biedenbach
Reg. Surveyor #5718

Survey for: Charles Price	 HITCHENS ENGINEERING & SURVEYING		
	ROUTE #8 Box 29-B NEWARK, OHIO 43055 PHONE (614) 763-4535		3120 LISA LANE ZANESVILLE, OHIO 43701 PHONE (614) 433-0424
REVISIONS	SCALE ~ 1"=50'	DR. BY ~ DFS	DRAWING NO.
	DATE ~ 11-5-75	CK'D. BY ~ DFS	

B.C
9-7