


Being a part of the Northwest Quarter of Section 17, Township 11, and Range 13, Brush Creek Township, Muskingum County Ohio.

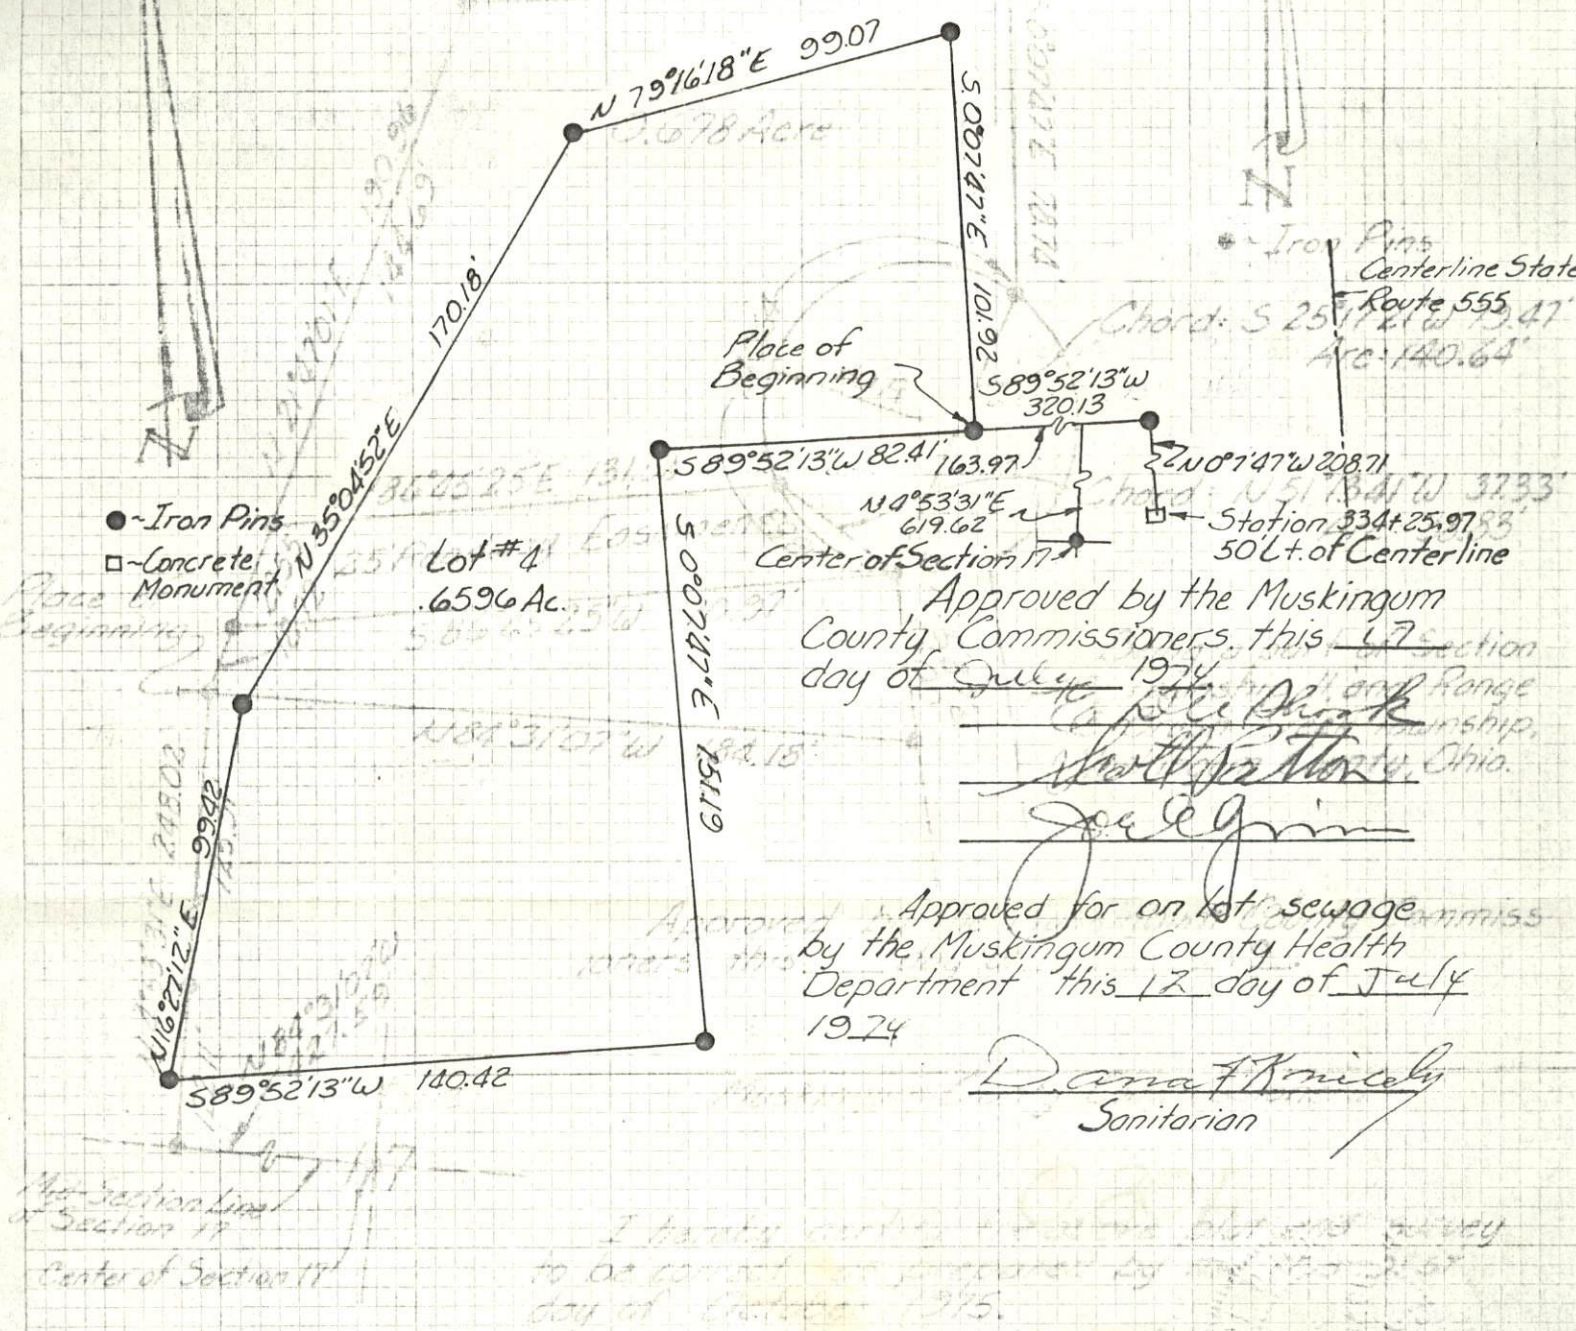

Approved by the Muskingum County Commissioners this 17 day of July 1974

[Signature]
Twp. 11, Range 13, Township, Muskingum County, Ohio.

Approved for on lot sewage by the Muskingum County Health Department this 12 day of July 1974

[Signature]
Sanitarian

I hereby certify the above plot and survey to be correct as prepared by me this 8th day of July, 1974.

OFFICE COPY NOT RECORDABLE
W. J. Breidenbach
W. J. Breidenbach
Registered Surveyor #5118

Approved for transfer

197
MUSKINGUM COUNTY COMMISSIONER

Survey for:
Charles Price

REVISIONS



HITCHENS
ENGINEERING & SURVEYING

1335 GRANVILLE ROAD
NEWARK, OHIO 43055
PHONE (614) 344-8040

ROUTE #4
LANESVILLE, OHIO
PHONE (614) 453-0424

SCALE ~ 1"=50'

DR. BY ~ DFS

DRAWING NO. 1003

DATE ~ 7-8-74

CHKD. BY ~ DFS