

08-20-18-01
5275 SEALOVER HOLLOW
RD

Earl Winn
12/30/87

Situated in the State of Ohio, County of Muskingum,
Township of Brush Creek, T 11, R 13, part of the
Northeast Quarter of Section 18, bounded and described
as follows:

Commencing at an iron pin set at the Northeast corner
of the Northeast Quarter of Section 18; thence on
North line of said section South $88^{\circ} 20' 47''$ West
1868.83 feet to an iron pin set, the place of beginning;
thence leaving section line South $1^{\circ} 24' 41''$ West
375.16 feet to an iron pin set; thence South $80^{\circ} 49' 28''$
West 246.91 feet to the center of Sealover Hollow Road
passing an iron pin set at 231.91 feet; thence along
the center of Sealover Hollow Road the following three
courses and distances, North $13^{\circ} 33' 34''$ West 210.10
feet, North $31^{\circ} 41' 32''$ West 119.10 feet and North
 $38^{\circ} 20' 00''$ West 122.51 feet to the North line of the
Northeast Quarter of Section 18; thence along section
line North $88^{\circ} 20' 47''$ East 440.98 feet to the place
of beginning passing an iron pin set at 47.14 feet,
containing 2.872 acres more or less.

Bearings are based on the North line of the Northeast
Quarter of Section 18 bearing South $88^{\circ} 20' 47''$ West.

Being a part of Auditor's Parcel No. 08-08-20-18-01-000.

Survey & Description

R. L. Daniels
Registered Surveyor No. 5410


DESCRIPTION APPROVED
FOR AUDITOR'S TRANSFER

BY J. J. Daniels
1-05-88

R L DANIELS & ASSOC.
61 Rainer Rd.
Roseville, Ohio 43777
Ph. (614) 697-7480



1" = 100'

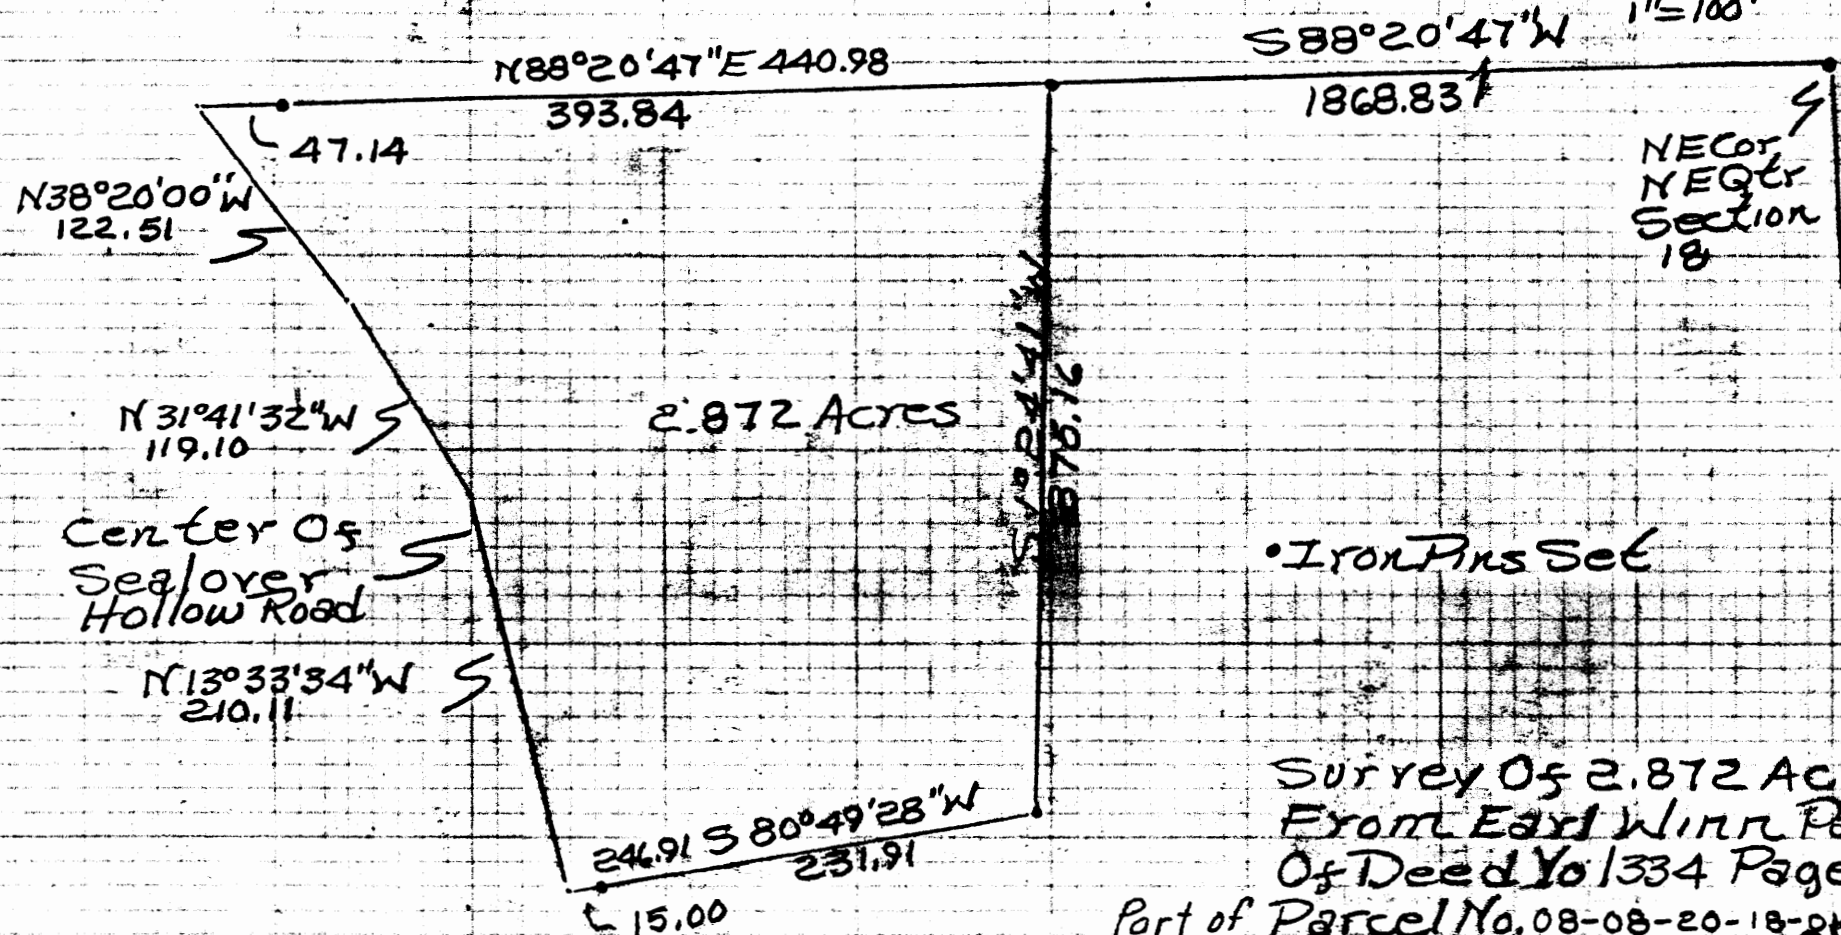

Survey of 2.872 Acres
From East Winn Part
Of Deed No. 1334 Page 399
Part of Parcel No. 08-08-20-18-0000
12/30/87 By R L Daniels
Reg. Surveyor
Muskingum County, Ohio
Brush Creek Township,
T11, R13, NE Quarter
Section 18.

NOT RECORDABLE

DESCRIPTION APPROVED
FOR AUDITOR'S TRANSFER

BY J. J. Daniels
1-05-88