

JOHN R. MARSHALL
REGISTERED SURVEYOR
530 LONGVIEW AVENUE
ZANESVILLE, OHIO 43701

Parcel #
08-25-12-17-001 PS
Fattler Ridge Rd.

Situated in the State of Ohio, County of Muskingum and
Township of [REDACTED]

Being a part of the southwest quarter of section 12, township
12, range 13, bounded and described as follows:

Commencing at the southeast corner of said southwest quarter;
thence north 85 degrees 40 minutes 42 seconds west along the southerly
line of said section a distance of 413.84 feet to the true place of
beginning for the parcel herein intended to be described; thence
continuing north 85 degrees 40 minutes 42 seconds west along said
section line a distance of 213.77 feet to an iron pin; thence north
09 degrees 26 minutes 06 seconds east a distance of 372.62 feet to
a point; thence north 08 degrees 04 minutes 30 seconds east along
the lands now or formerly owned by J. McDaniel and recorded in deed
book 752, page 1 of the deed records of said county a distance of
100.00 feet to a point in Fattler Ridge Road and passing through an
existing iron pin at 83.67 feet; thence south 81 degrees 55 minutes
30 seconds east along said road a distance of 134.83 feet to a point;
thence south 88 degrees 00 minutes 00 seconds east along said road
a distance of 80.12 feet to a point; thence south 09 degrees 18 minutes
29 seconds west along the lands now or formerly owned by M. Godfrey
a distance of 467.11 feet to the true place of beginning, containing
Two and twenty eight (2.28) hundredths acres more or less.

Subject to the easements of all legal highways.

This description was written September 1, 1984, by John R.
Marshall registered surveyor No. 5307

OFFICE COPY
NOT RECORDABLE


OK WAD
9-6-84


JOHN R. MARSHALL
REG. SURVEYOR
530 LONGVIEW AVE
ZANESVILLE, OHIO

N.

SCALE: 1" = 100'

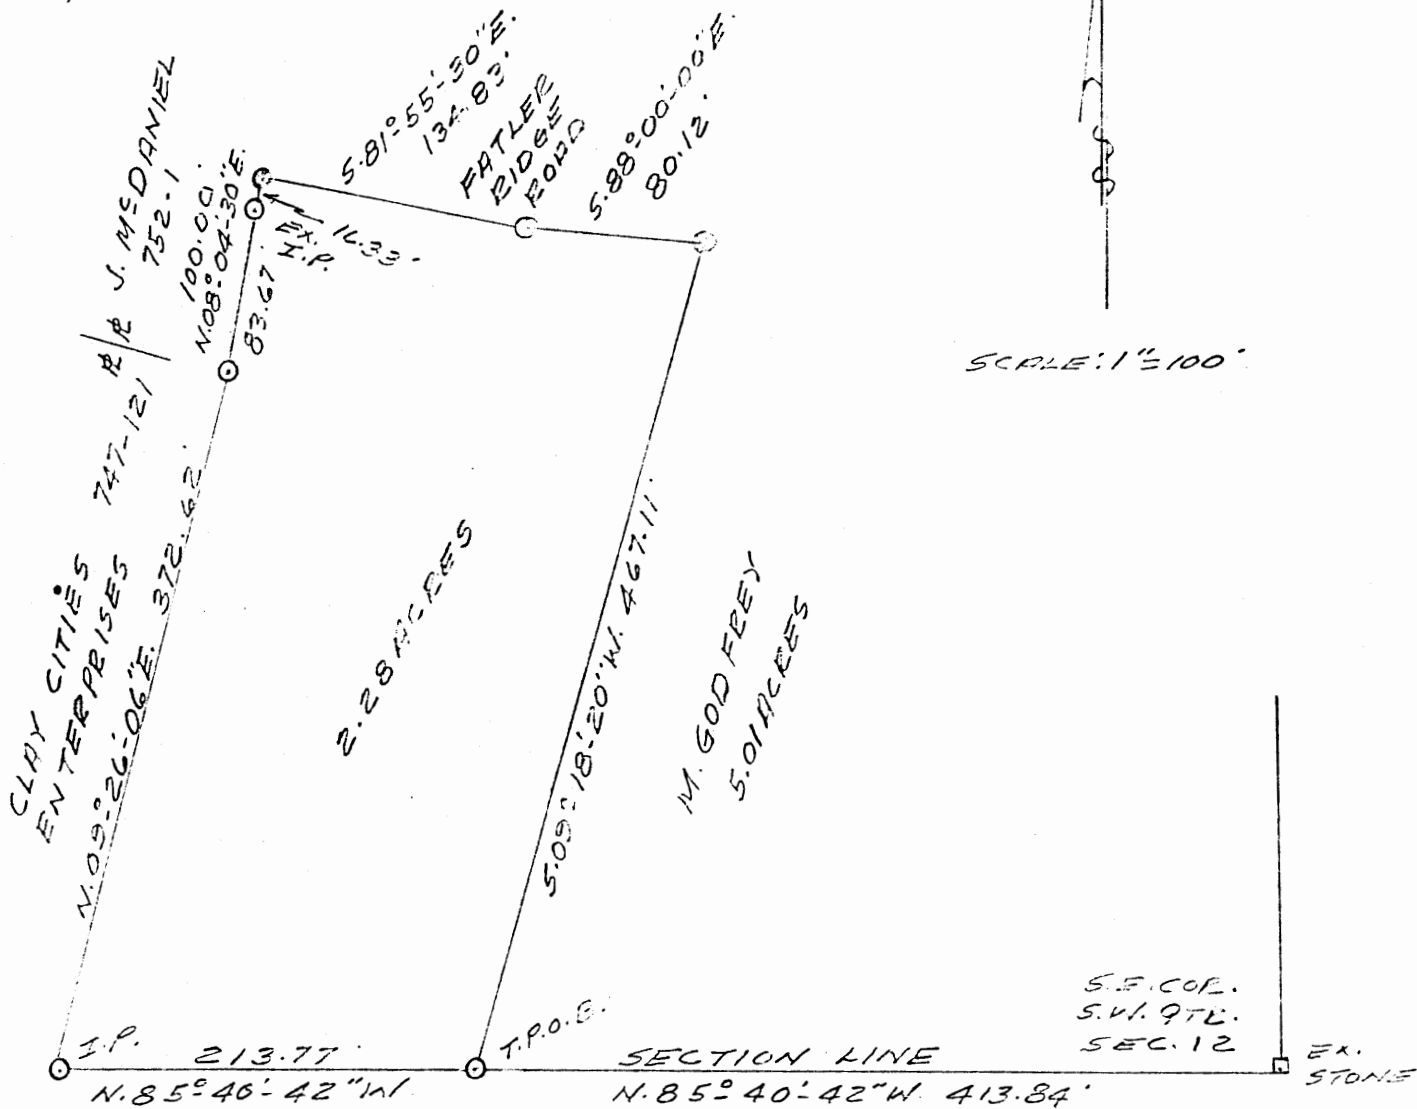

C. & R. SEYERLE
480-185

PLAT SHOWING
[PART OF] CLAY CITIES ENTERPRISES
747-121

BEING A PART OF THE SOUTHWEST
QUARTER OF SECTION 12, TOWNSHIP
12, RANGE 13, BRUSH CREEK TOWNSHIP,
MUSKINGUM COUNTY, OHIO.

DATE: SEPTEMBER 5, 1984

OFFICE COPY
NOT RECORDABLE
REG. SURVEYOR 5307