


Scale 1" = 100'

(PART) 08-40-23-17-000

State of Ohio  
Muskingum Co.  
Brush Creek Twp  
Twp. 11, Range 13  
S. W. Q. Tr. Sec. 23

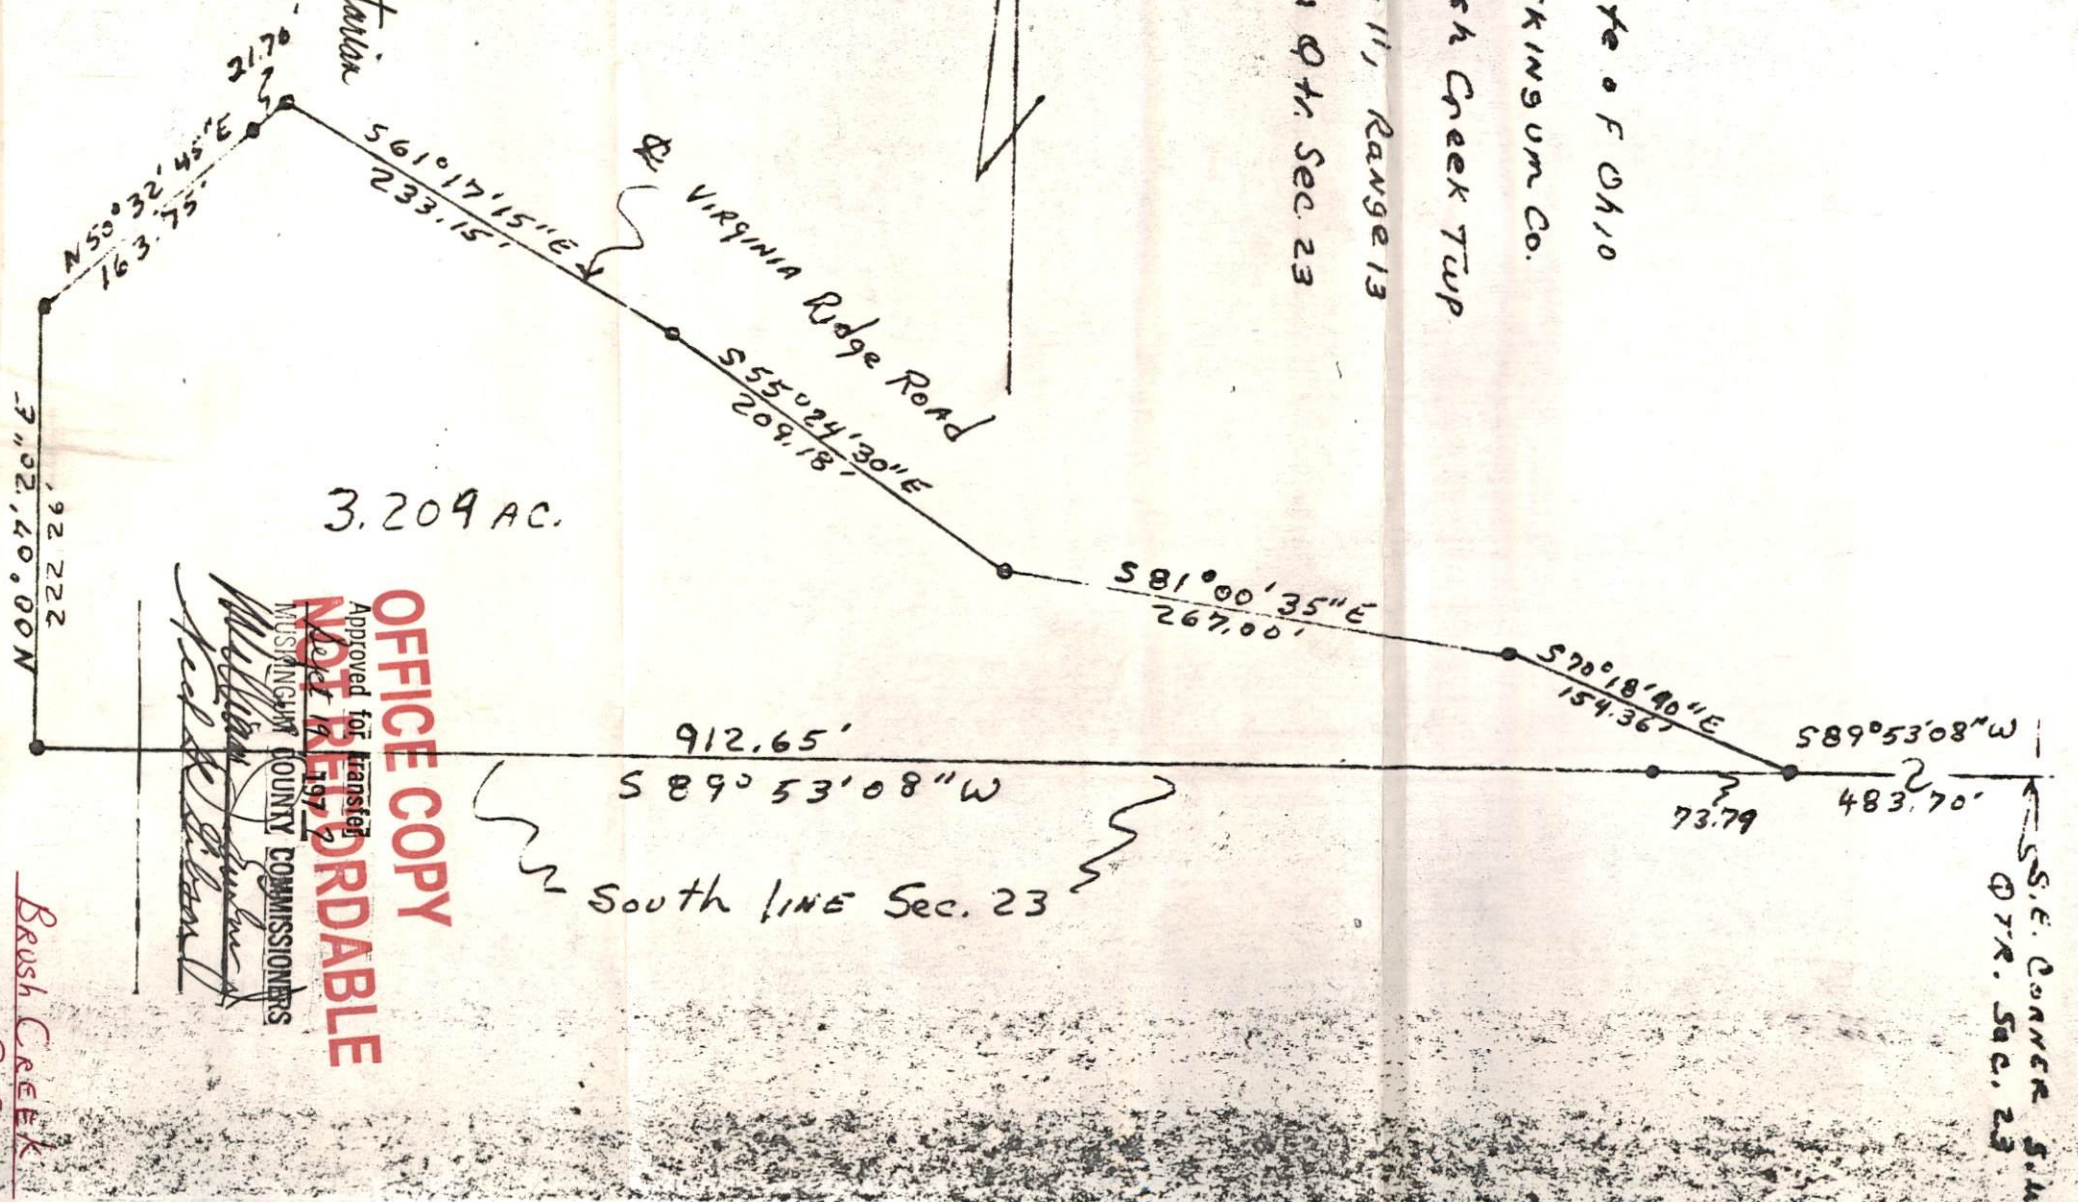

3.209 AC.

Approved for in part  
Storage Deposit  
Hand Spoken by, Jonathan  
September 19, 1977

ZANESVILLE-MUSKINGUM COUNTY  
GENERAL HEALTH DISTRICT  
735 LAUREL AVENUE  
ZANESVILLE, OHIO 43701

**OFFICE COPY**  
Approved for transfer  
**NOT REORDRABLE**  
Sept 19 1977

MUSKINGUM COUNTY COMMISSIONERS  
*William J. ...*  
*Paul ...*

Brush Creek  
3-2