

SITUATED IN

The State of Ohio, County of Muskingum
Township of Brush Creek, and being a part of the
West Half of Sec. 7, T10, R13.

BASIS OF BEARING

Bearings are based on State Plane Grid Coordinates,
NAD83, Ohio South, per GPS Observation.

Survey Split(s)


REFERENCES

* As Noted on Plat
www.muskingumcountyauditor.org
www.mceo.org
<http://recorder.muskingumcounty.org>

JAMES B. KESSINGER
OR 2383-895

Approved For Transfer
On-Lot Sewage O.K.
Date 1-27-22

Zanesville-Muskingum Co.
Health Department

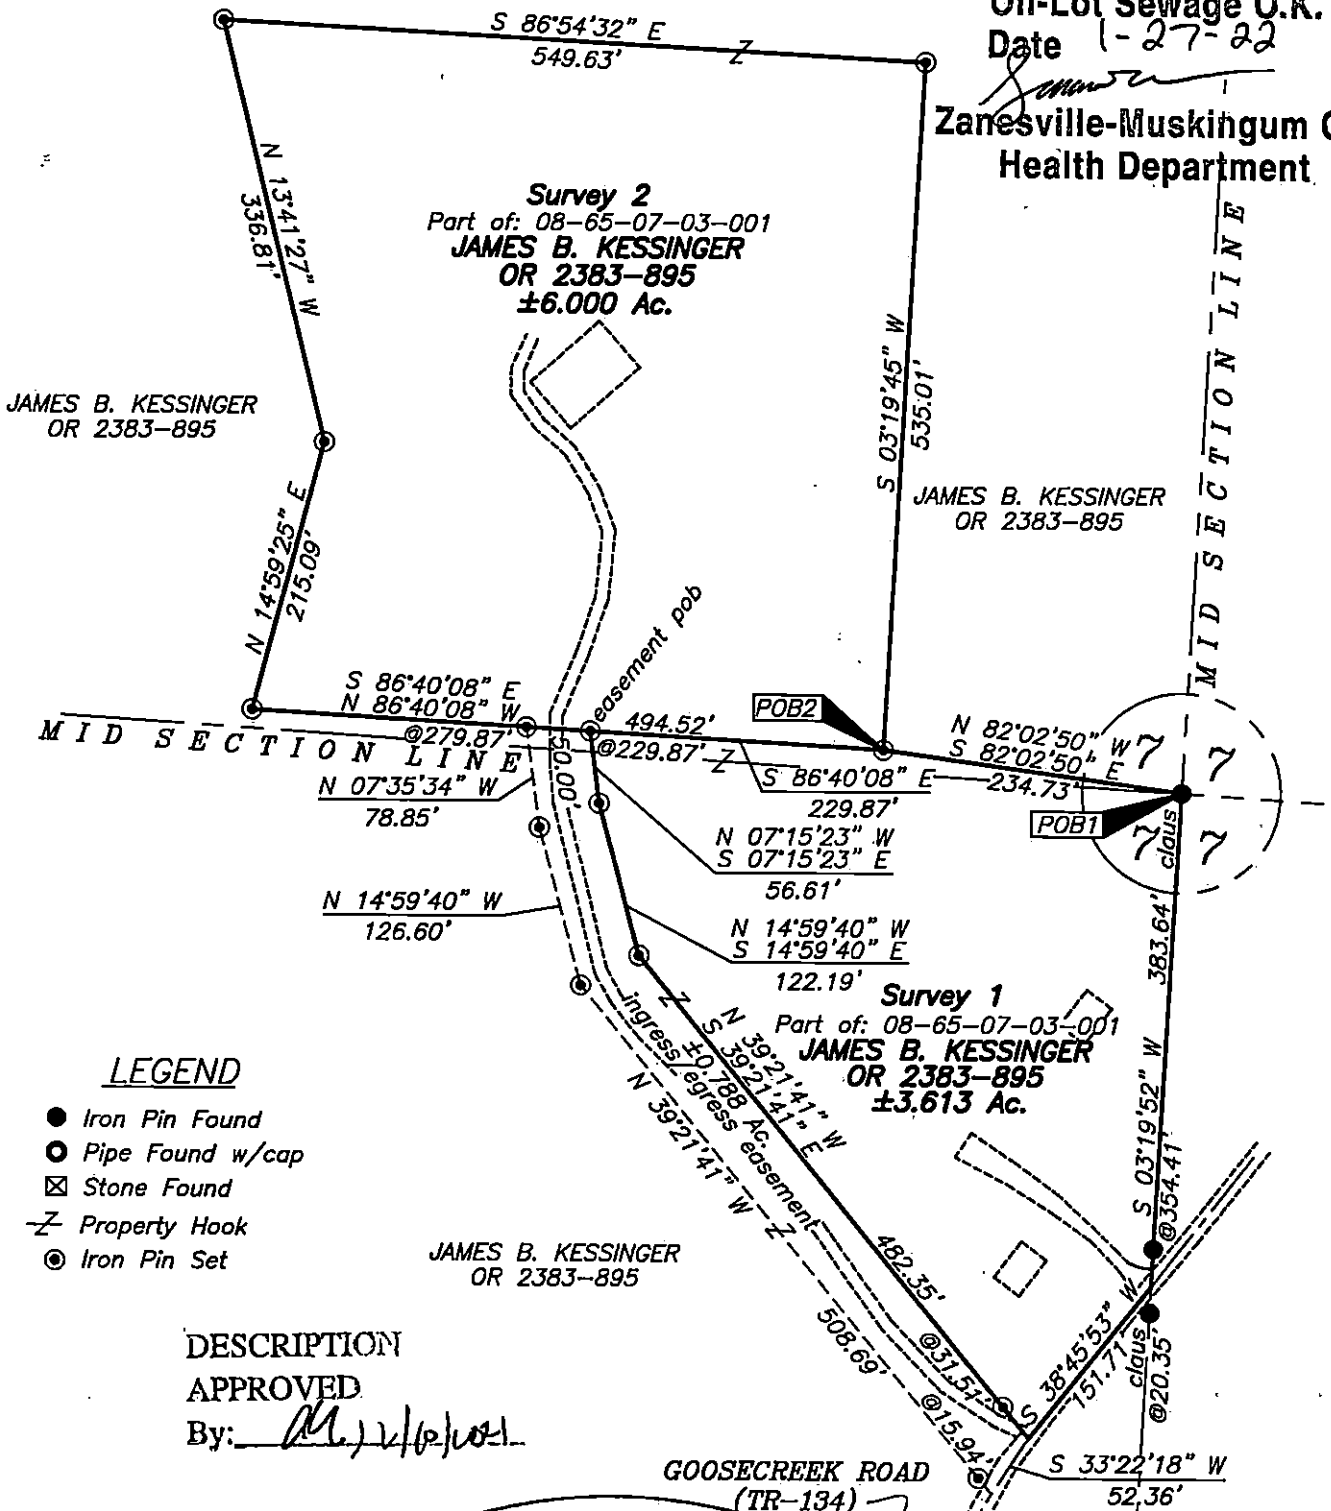

LEGEND

- Iron Pin Found
- Pipe Found w/cap
- ⊠ Stone Found
- Z- Property Hook
- ⊙ Iron Pin Set

DESCRIPTION

APPROVED


By: M. J. 2/10/2021

JAMES B. KESSINGER
OR 2383-895

GOOSE CREEK ROAD
(TR-134)

APPROVED
MUSKINGUM COUNTY
PLANNING COMMISSION DIRECTOR

GRAPHIC SCALE

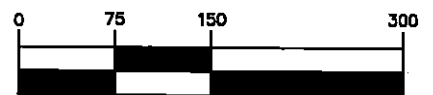

(IN FEET)

1 inch = 150 ft.

OFFICE COPY

NO RECORDABLE

Brian Kelly McPeck
Reg. Surveyor No. 8517

This plat was prepared by McPeck Land Surveying, LLC
in accordance with Chapter 4733-37 of the Administrative Code,
and is intended to be used for the legal transfer of the property
described and does not intend to describe all or any easements of
record, nor encroachments unless otherwise intended.

**MCPECK
LAND
SURVEYING**

www.mcpecklandsurveying.com
email: brian@mcpecklandsurveying.com
340 Robin Hood Ln., Zanesville, Oh 43701 • 740.704.6073