

SITUATED IN

The State of Ohio, County of Muskingum
Township of Brush Creek, and being a part of the
SW Qtr. of Sec. 7, T10, R13.


BASIS OF BEARING

Bearings are based on State Plane Grid Coordinates,
NAD83, Ohio South, per GPS Observation.

Survey Split

REFERENCES

* As Noted on Plat
www.muskingumcountyauditor.org
www.mceo.org
http://recorder.
muskingumcounty.org

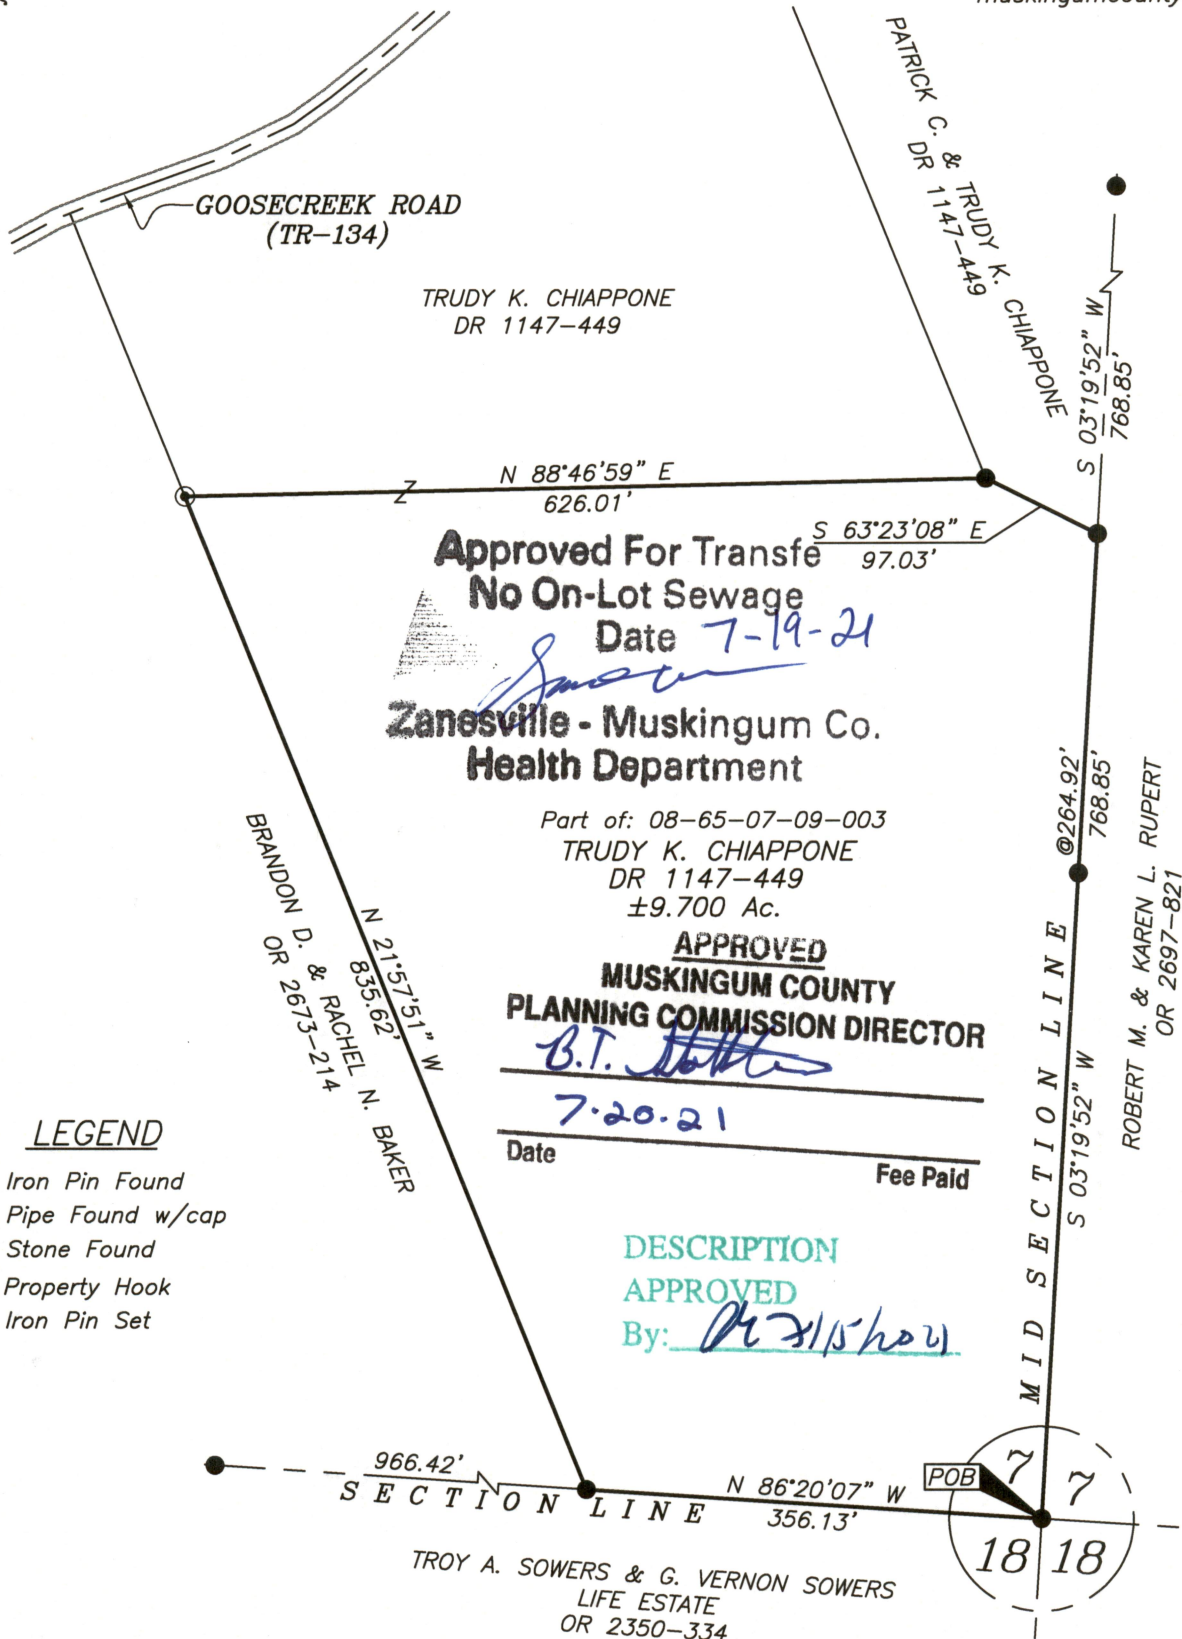

LEGEND

- Iron Pin Found
- Pipe Found w/cap
- ⊠ Stone Found
- Property Hook
- ⊙ Iron Pin Set

ADJOINER STATEMENT

Not to be used as a separate building
site or transferred as an independent
parcel in the future without planning
commission approval in accordance with
applicable subdivision regulations.

GRAPHIC SCALE



(IN FEET)
1 inch = 150 ft.

OFFICE COPY
NOT RECORDABLE

Brian Kelly McPeck
Reg. Surveyor No. 8517

Date

**MCPEEK
LAND
SURVEYING**

www.mcpeeklandsurveying.com
email: brian@mcpeeklandsurveying.com
340 Robin Hood Ln., * Zanesville, Oh 43701 * 740.704.6073