

Colleen Williamson

Situated in the State of Ohio, County of Muskingum, Township of Brushcreek, Township 10, Range 13, Part of the Southeast Quarter of Section 6 and Part of the Southwest Quarter of Section 5, bounded and described as follows:

Being all of Deed Volume 1102, page 584, Parcel Nos. 08-65-06-23-000, 08-70-05-22-000, and 08-70-05-23-000.

06-23-1.38Ac 22-157Ac

05-23-1.95Ac

Commencing at a Stone found at the Northeast Corner of the Southeast Quarter of Section 6; Thence South 00°00'18"West 716.38 feet to an Iron Pin found; Thence South 00°36'11"East 677.30 feet to a point in center of Township Road 134 (Goosecreek Road), being The Place of Beginning, passing a Iron Pin Found at 649.16 feet; Thence along center of said road North 74°40'36"East 90.11 feet to a point; Thence North 77°37'03"East 109.01 feet to a point; Thence leaving Township Road 134 South 29°27'41"East 275.00 feet to an Iron Pin found, passing an Iron Pin found at 15.79 feet; Thence South 12°41'20"West 118.00 feet to an Iron Pin found; Thence South 24°26'49"East 78.00 feet to an Iron Pin Found; Thence South 54°37'19"West 334.36 feet to an Iron Pin set; Thence North 38°40'22"West 507.29 feet to an Iron Pin found on South side of Township Road 134, passing in to Section 6 at 101.49 feet; Thence North 58°43'06"East on South side of Township Road 134 299.00 feet to a point; Thence North 00°36'11"West 21.20 feet to the Place of Beginning, Containing 4.90 Acres total. 1.38 Acres in Section 6 and 3.52 Acres in Section 5.


Bearings are based on the North line of the Southeast Quarter of Section 6, bearing South 89°59'40"West.

Above description is based on a survey by R.L. Daniels Registered Surveyor No. 5410, November 21, 2007, and is intended for legal transfer of property described and does not intend to describe all or any easements of record nor encroachments unless otherwise indicated.

Iron pins set are No. 5 reinforced bars 30" inches long with plastic I.D. caps.

Reference to Volume 1102, page 584

OFFICE COPY
NOT RECORDED

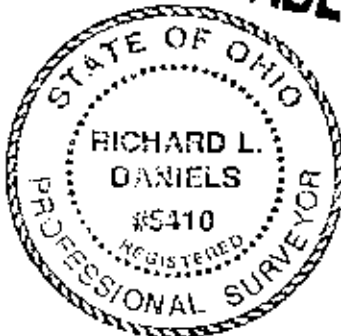

APPROVED FOR CLOSURE

[Signature] 11/30/2007

EXEMPT FROM
PLANNING COMMISSION


[Signature] 11/30/2007

S89°59'40"W (Basis of Bearings)

Northeast Corner of
Southeast Quarter of
Section 6

Basis of Bearings

Bearings are based on the
North line of the Southeast
Quarter of Section 6, bearing
South 89°59'40" East. Bearings
shown hereon are to an assumed
meridian and are used to denote
angles only.

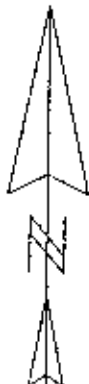

Line	Bearing	Distance
1	N0°36'11"W	21.20'

J&E Patterson
Volume 1118, page 528

PLAT OF SURVEY


MUSKINGUM COUNTY, OHIO

Township of BRUSHCREEK,

Part of the Southeast Quarter of Section 6.

Part of the Southwest Quarter of Section 5.

Township 10, Range 13

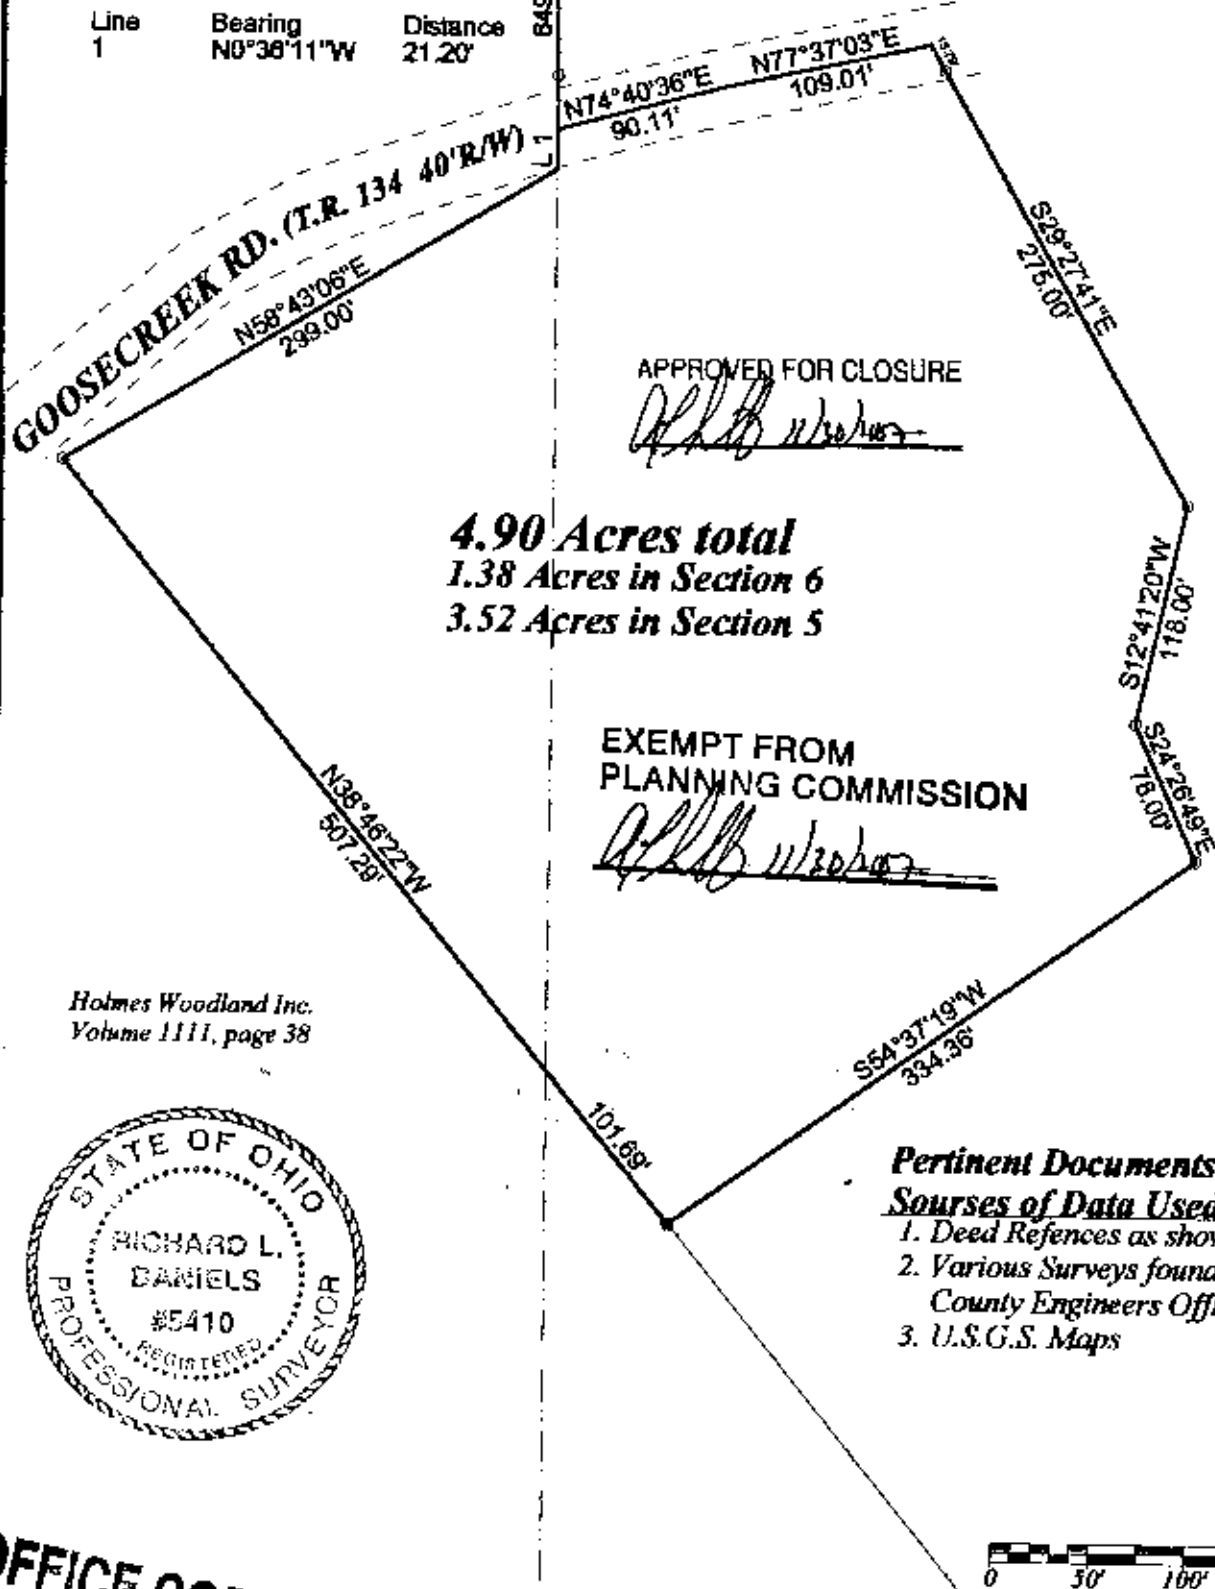

APPROVED FOR CLOSURE

4.90 Acres total
1.38 Acres in Section 6
3.52 Acres in Section 5

EXEMPT FROM
PLANNING COMMISSION

Holmes Woodland Inc.
Volume 1111, page 38



Pertinent Documents And Sources of Data Used:

1. Deed References as shown.
2. Various Surveys found at Muskingum County Engineers Office.
3. U.S.G.S. Maps

OFFICE COPY
NOT RECORDED

R.L. Daniels Reg. Surveyor

LEGEND

- Iron pin Set
- Iron pin Found
- Stone

Section 6
Section 5

Survey for Colleen Williamson
Volume 1102, page 584

Parcel No.'s 08-65-06-23-000-1.30 Ac
08-70-05-22-000-1.57 Ac
08-70-05-23-000-1.95 Ac

R.L. Daniels (740)697-7480
61 Old Rainer Rd.
Roseville, Oh. 43777

Nov. 21, 2007 Scale: 1" = 100'