


08-70-04-17-001
08-70-04-17-001

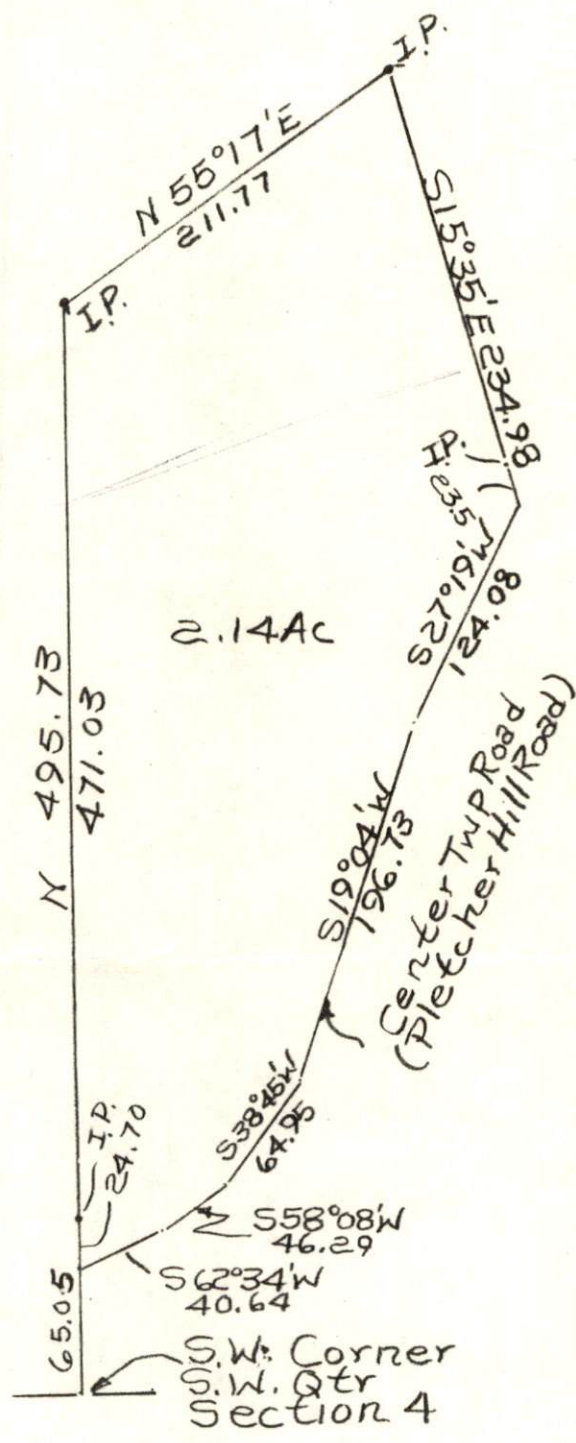

1" = 100'



EXEMPTED - NO PLAT REQUIRED

Aug. 28, 19 80

MUSKINGUM COUNTY COMMISSIONERS

[Signatures of Muskingum County Commissioners]

Zanesville-Muskingum County
General Health District
735 Laurel Avenue
Zanesville, Ohio 43701

[Signature]
8/27/80

DESCRIPTION APPROVED
for Auditor's transfer

By *[Signature]* 8-21-80

OFFICE COPY

NOT RECORDABLE

Plat of Dixie Longwell
Property 8/11/80
By RL Daniels Reg. Surveyor
No. 5410

BRUSH

4-5

Muskingum County,
Brush Creek Township
T10, R13, S W Quarter
Of Section 4