


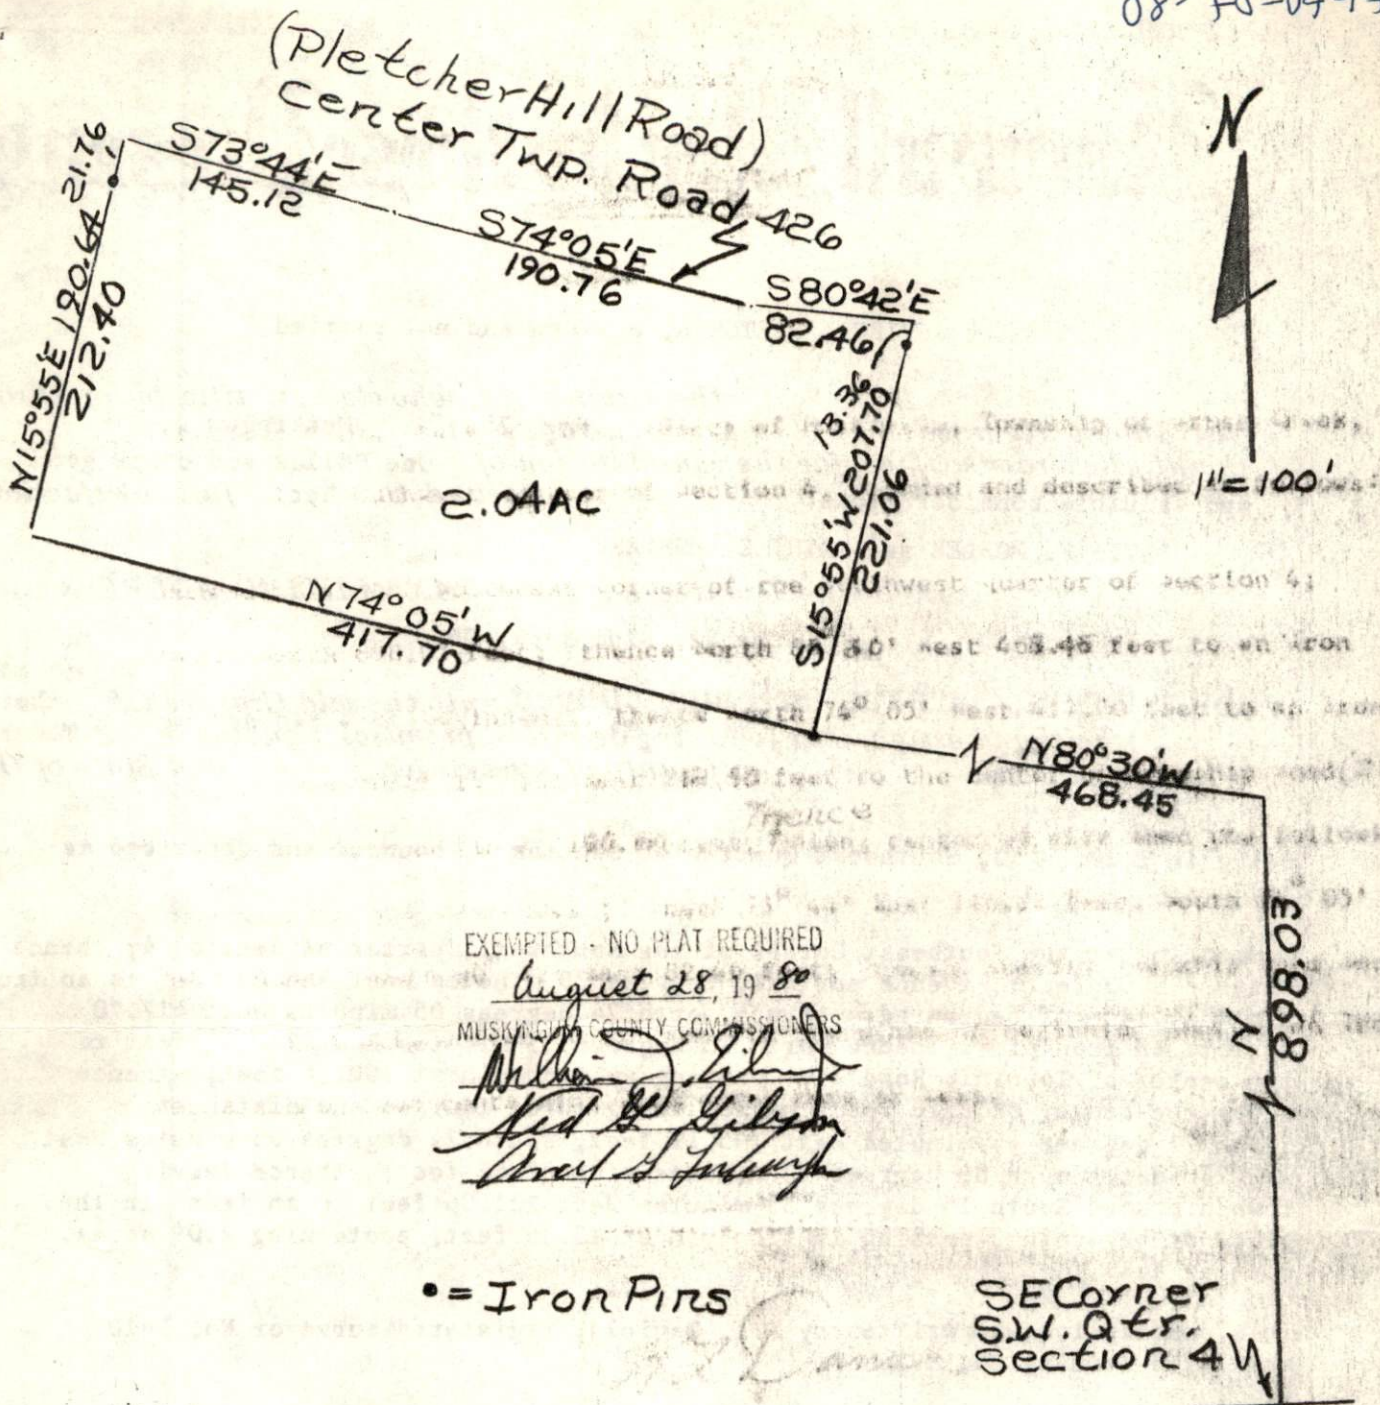

EXEMPTED - NO PLAT REQUIRED

August 28, 1980

MUSKINGUM COUNTY COMMISSIONERS

William J. Ehl
Ed. E. Gibson
David S. Finkbeiner

Zanesville Muskingum County
General Health District
735 Laurel Avenue
Zanesville, Ohio 43701

Ron Ehl
8/14/80

**OFFICE COPY
NOT RECORDABLE**

DESCRIPTION APPROVED
for Auditor's transfer
By *W. Ehl*

Virgie Pletcher
Survey of 2.04 Acres
From ~~David Mohlor~~
To David Mohlor 1/25/76
By RL Daniels Reg.
Surveyor No. 5410
Muskingum County,
Brush Creek Township,
T10, R13, S.W. Quarter
Section 4.

B.C.

4-4