


08-70-05-19-000

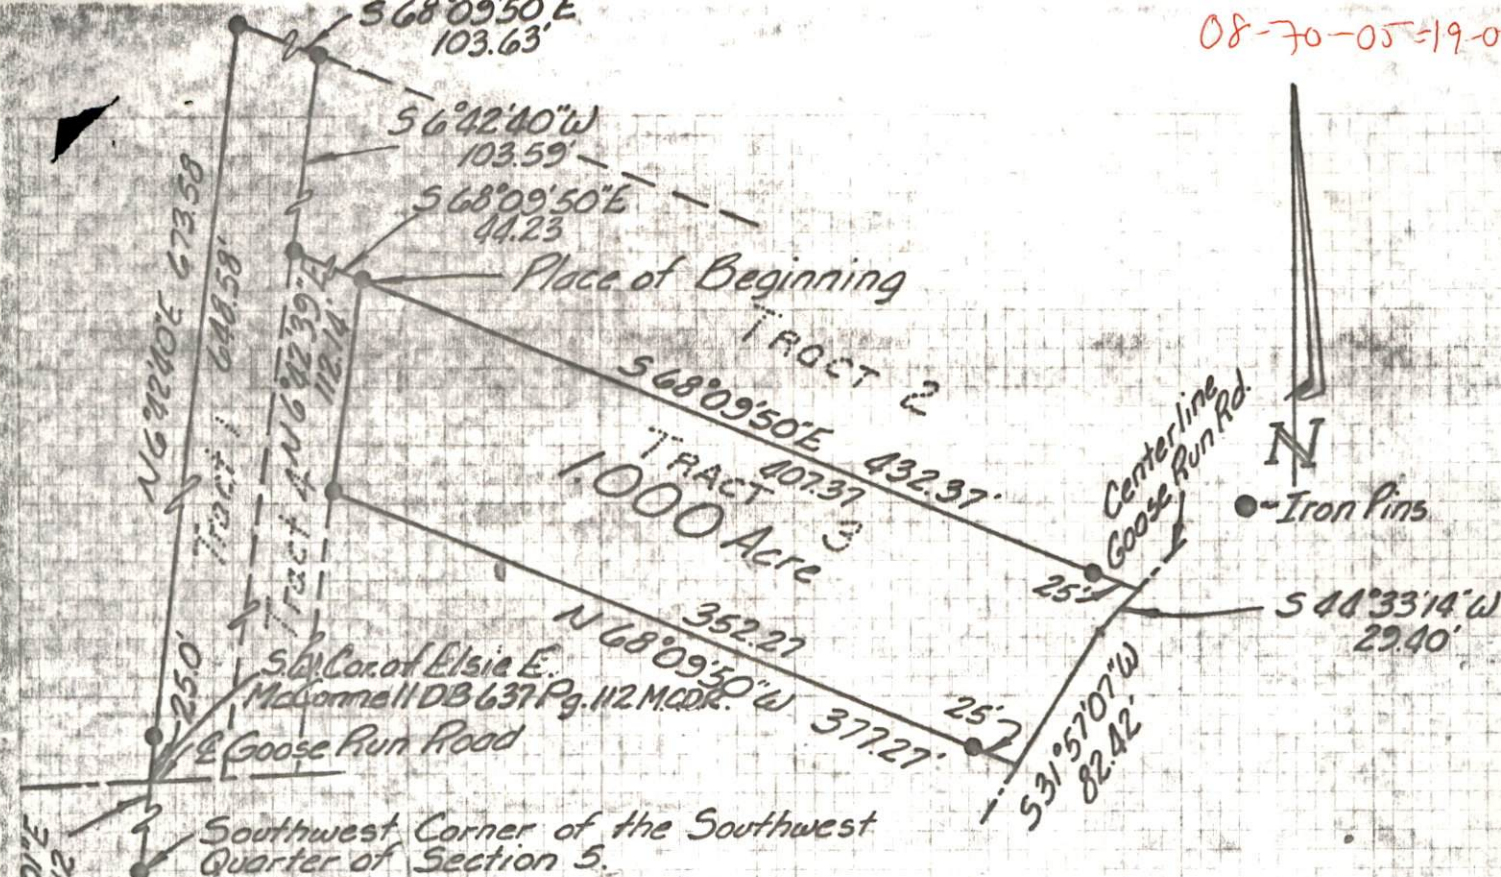

Being a part of the Southwest Quarter of Section 5 in Township 10 in the 13th Range, Brush Creek Township, Muskingum County, Ohio.

No sewage system to be installed

Approved ~~for on lot sewage this~~ 4 day of October 1976, by the Muskingum County Health Department.

By: Dana F. Krnic  
Sanitarian Zanesville-Muskingum County

General Health Officer  
735 Laurel Avenue  
Zanesville, Ohio 43701

Approved for transfer  
Date: Oct 4, 1976

Scott Patton

Muskingum County Commissioners

I hereby certify the above plat and survey to be correct as prepared by me, this 4 day of October 1976

W. J. Bredensbach  
W. J. Bredensbach Reg. Surveyor #5718

OFFICE COPY  
NOT RECORDABLE

Survey for:  
James McConnell

REVISIONS



HITCHENS  
ENGINEERING & SURVEYING

ROUTE #8 Box 29-B  
NEWARK, OHIO 43055  
PHONE (614) 763-4555

3120 LISA LANE  
ZANESVILLE, OHIO 43701  
PHONE (614) 755-1555

SCALE ~ 1" = 100' OR. BY ~ DFS  
DATE ~ 10-7-75 CK'D. BY ~ DFS  
DRAWING NO. 3138-10-75

BRUSH CREEK

Study & Conclude  
Palomkin