
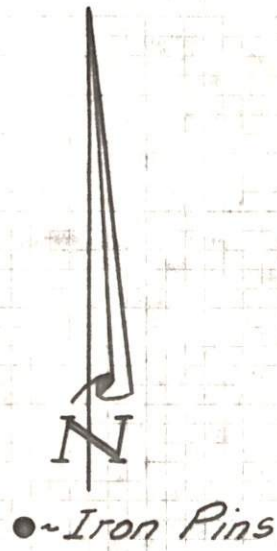


08-70-05-21-000

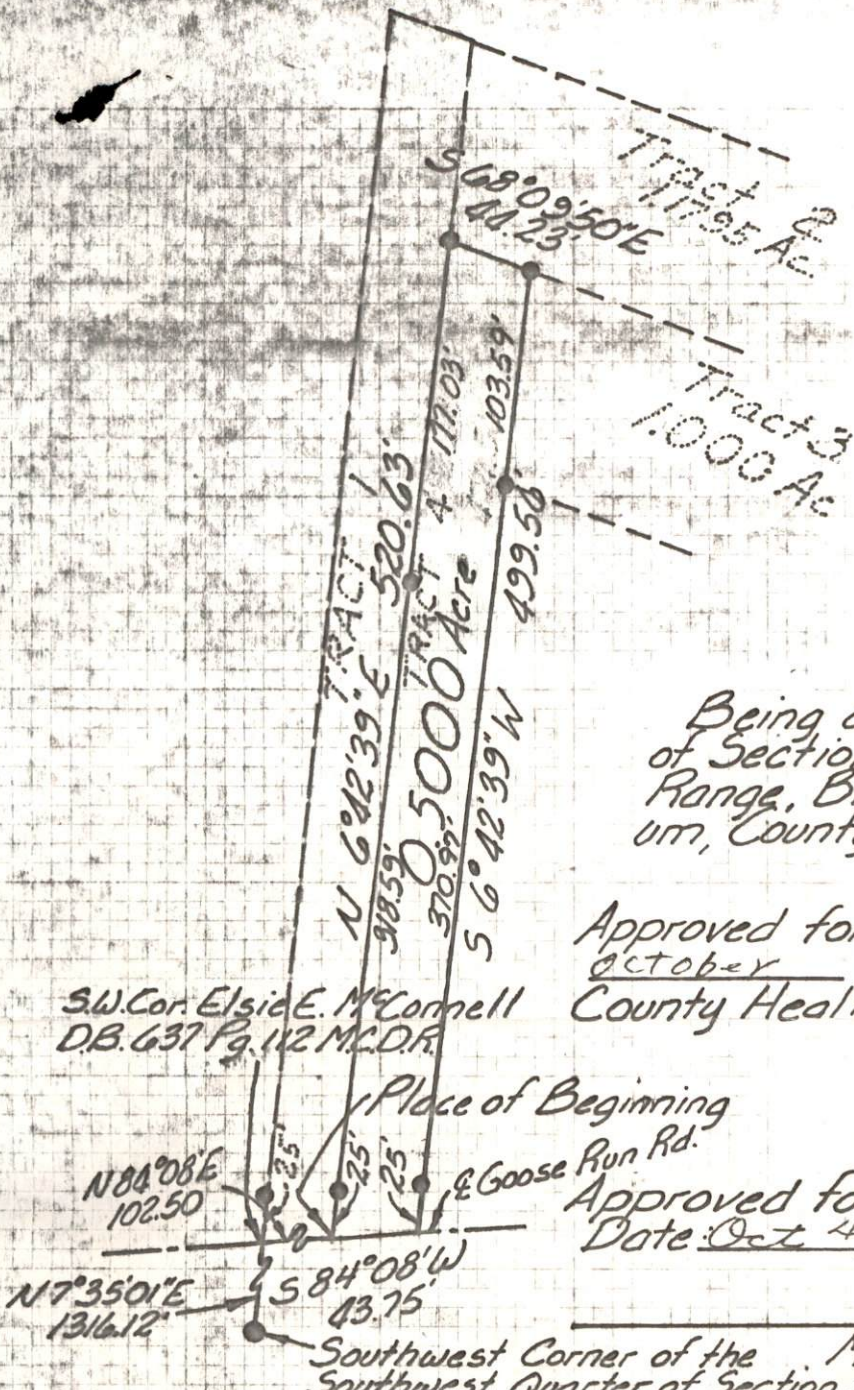

Being a part of the Southwest Quarter of Section 5 in Township 10 in the 13th Range, Brush Creek Township, Muskingum County, Ohio.

Approved for on lot sewage this 4 day of October 1976 by the Muskingum County Health Department.

S.W. Cor. Elsie E. McConnell
D.B. 637 Pg. 112 M.C.D.R.

By: Dana F. Krichak
Sanitarian
Zanesville-Muskingum County
General Health District
735 Laurel Avenue
Zanesville, Ohio 43701

Approved for transfer
Date: Oct 4, 1976

Scott Patton
Muskingum County Commissioners

Southwest Corner of the Southwest Quarter of Section 5.

I hereby certify the above plat and survey to be correct as prepared by me, this 4 day of October 1976.

W. J. Bredenbach
W. J. Bredenbach Reg. Surveyor

OFFICE COPY
NOT RECORDABLE

*James E. Grima
McConnell*

Survey for: James McConnell	 HITCHENS ENGINEERING & SURVEYING Route #8 Box 29-B NEWARK, OHIO 43055 PHONE (614) 763-4535	 3120 LISA LANE ZANESVILLE, OHIO 43701 PHONE (614) 453-0424
REVISIONS		
SCALE ~ 1" = 100'	DR. BY ~ DFS	DRAWING NO. ~ 3138-10-75
DATE ~ 10-7-75	CK'D. BY ~ DFS	