


| LINE | BEARING       | DIST.   |
|------|---------------|---------|
| A    | S 74°00'16" E | 129.49' |
| B    | S 25°53'42" W | 109.05' |
| C    | S 55°16'33" E | 75.53'  |
| D    | S 10°19'16" E | 57.24'  |
| E    | S 00°15'47" W | 177.47' |
| F    | S 46°27'50" W | 227.70' |
| G    | S 01°41'10" W | 216.08' |
| H    |               |         |
| I    | S 77°42'12" W | 253.46' |
| J    | S 09°47'50" E | 60.88'  |
| K    | S 09°47'50" E | 102.66' |
| L    | S 05°25'12" W | 126.72' |
| M    | S 05°25'12" W | 38.58'  |
| N    | S 12°29'11" W | 196.50' |
| O    | S 67°31'49" W | 17.57'  |
| P    | N 71°02'34" E | 110.80' |
| Q    | N 75°28'11" E | 79.44'  |
| R    | N 78°18'30" E | 93.63'  |
| S    | N 79°27'10" E | 113.68' |
| T    | N 75°36'42" E | 118.41' |
| U    | N 75°36'42" E | 28.14'  |
| V    | N 78°36'18" E | 57.84'  |
| W    | N 83°03'54" E | 54.34'  |
| X    | S 86°12'48" E | 49.53'  |
| Y    | S 77°25'34" E | 60.35'  |
| Z    | S 77°25'34" E | 54.27'  |
| AA   | S 87°29'46" E | 47.23'  |
| BB   | N 87°10'48" E | 47.92'  |
| CC   | N 78°04'45" E | 50.91'  |
| DD   | N 69°17'49" E | 57.66'  |
| EE   | N 60°45'00" E | 68.62'  |
| FF   | N 55°13'13" E | 164.14' |
| GG   | N 57°40'54" E | 89.56'  |
| HH   | N 49°44'59" E | 44.96'  |
| II   | N 39°49'35" E | 52.43'  |
| JJ   |               |         |
| KK   |               |         |
| LL   | S 19°37'36" E | 85.90'  |
| MM   | S 21°31'04" E | 86.23'  |
| NN   | S 18°44'22" E | 138.96' |
| OO   | S 16°55'11" E | 226.62' |
| PP   | S 16°29'55" E | 67.64'  |
| QQ   | S 14°27'59" E | 136.87' |
| RR   | S 15°12'40" E | 191.00' |
| SS   | S 15°12'40" E | 172.14' |
| TT   | S 15°12'40" E | 136.52' |
| UU   | S 14°40'10" E | 159.49' |
| VV   | S 11°54'34" E | 178.48' |
| WW   | S 76°53'24" W | 174.46' |
| XX   | S 66°24'44" W | 46.43'  |
| YY   | S 85°49'00" W | 153.00' |
| ZZ   |               |         |
| (1)  | S 17°17'01" W | 113.05' |
| (2)  | S 47°34'24" W | 29.45'  |
| (3)  | S 47°34'24" W | 84.15'  |
| (4)  | S 21°40'24" W | 134.01' |
| (5)  | S 36°37'39" W | 137.40' |
| (6)  | S 60°44'24" W | 68.70'  |
| (7)  | S 77°39'52" W | 261.52' |

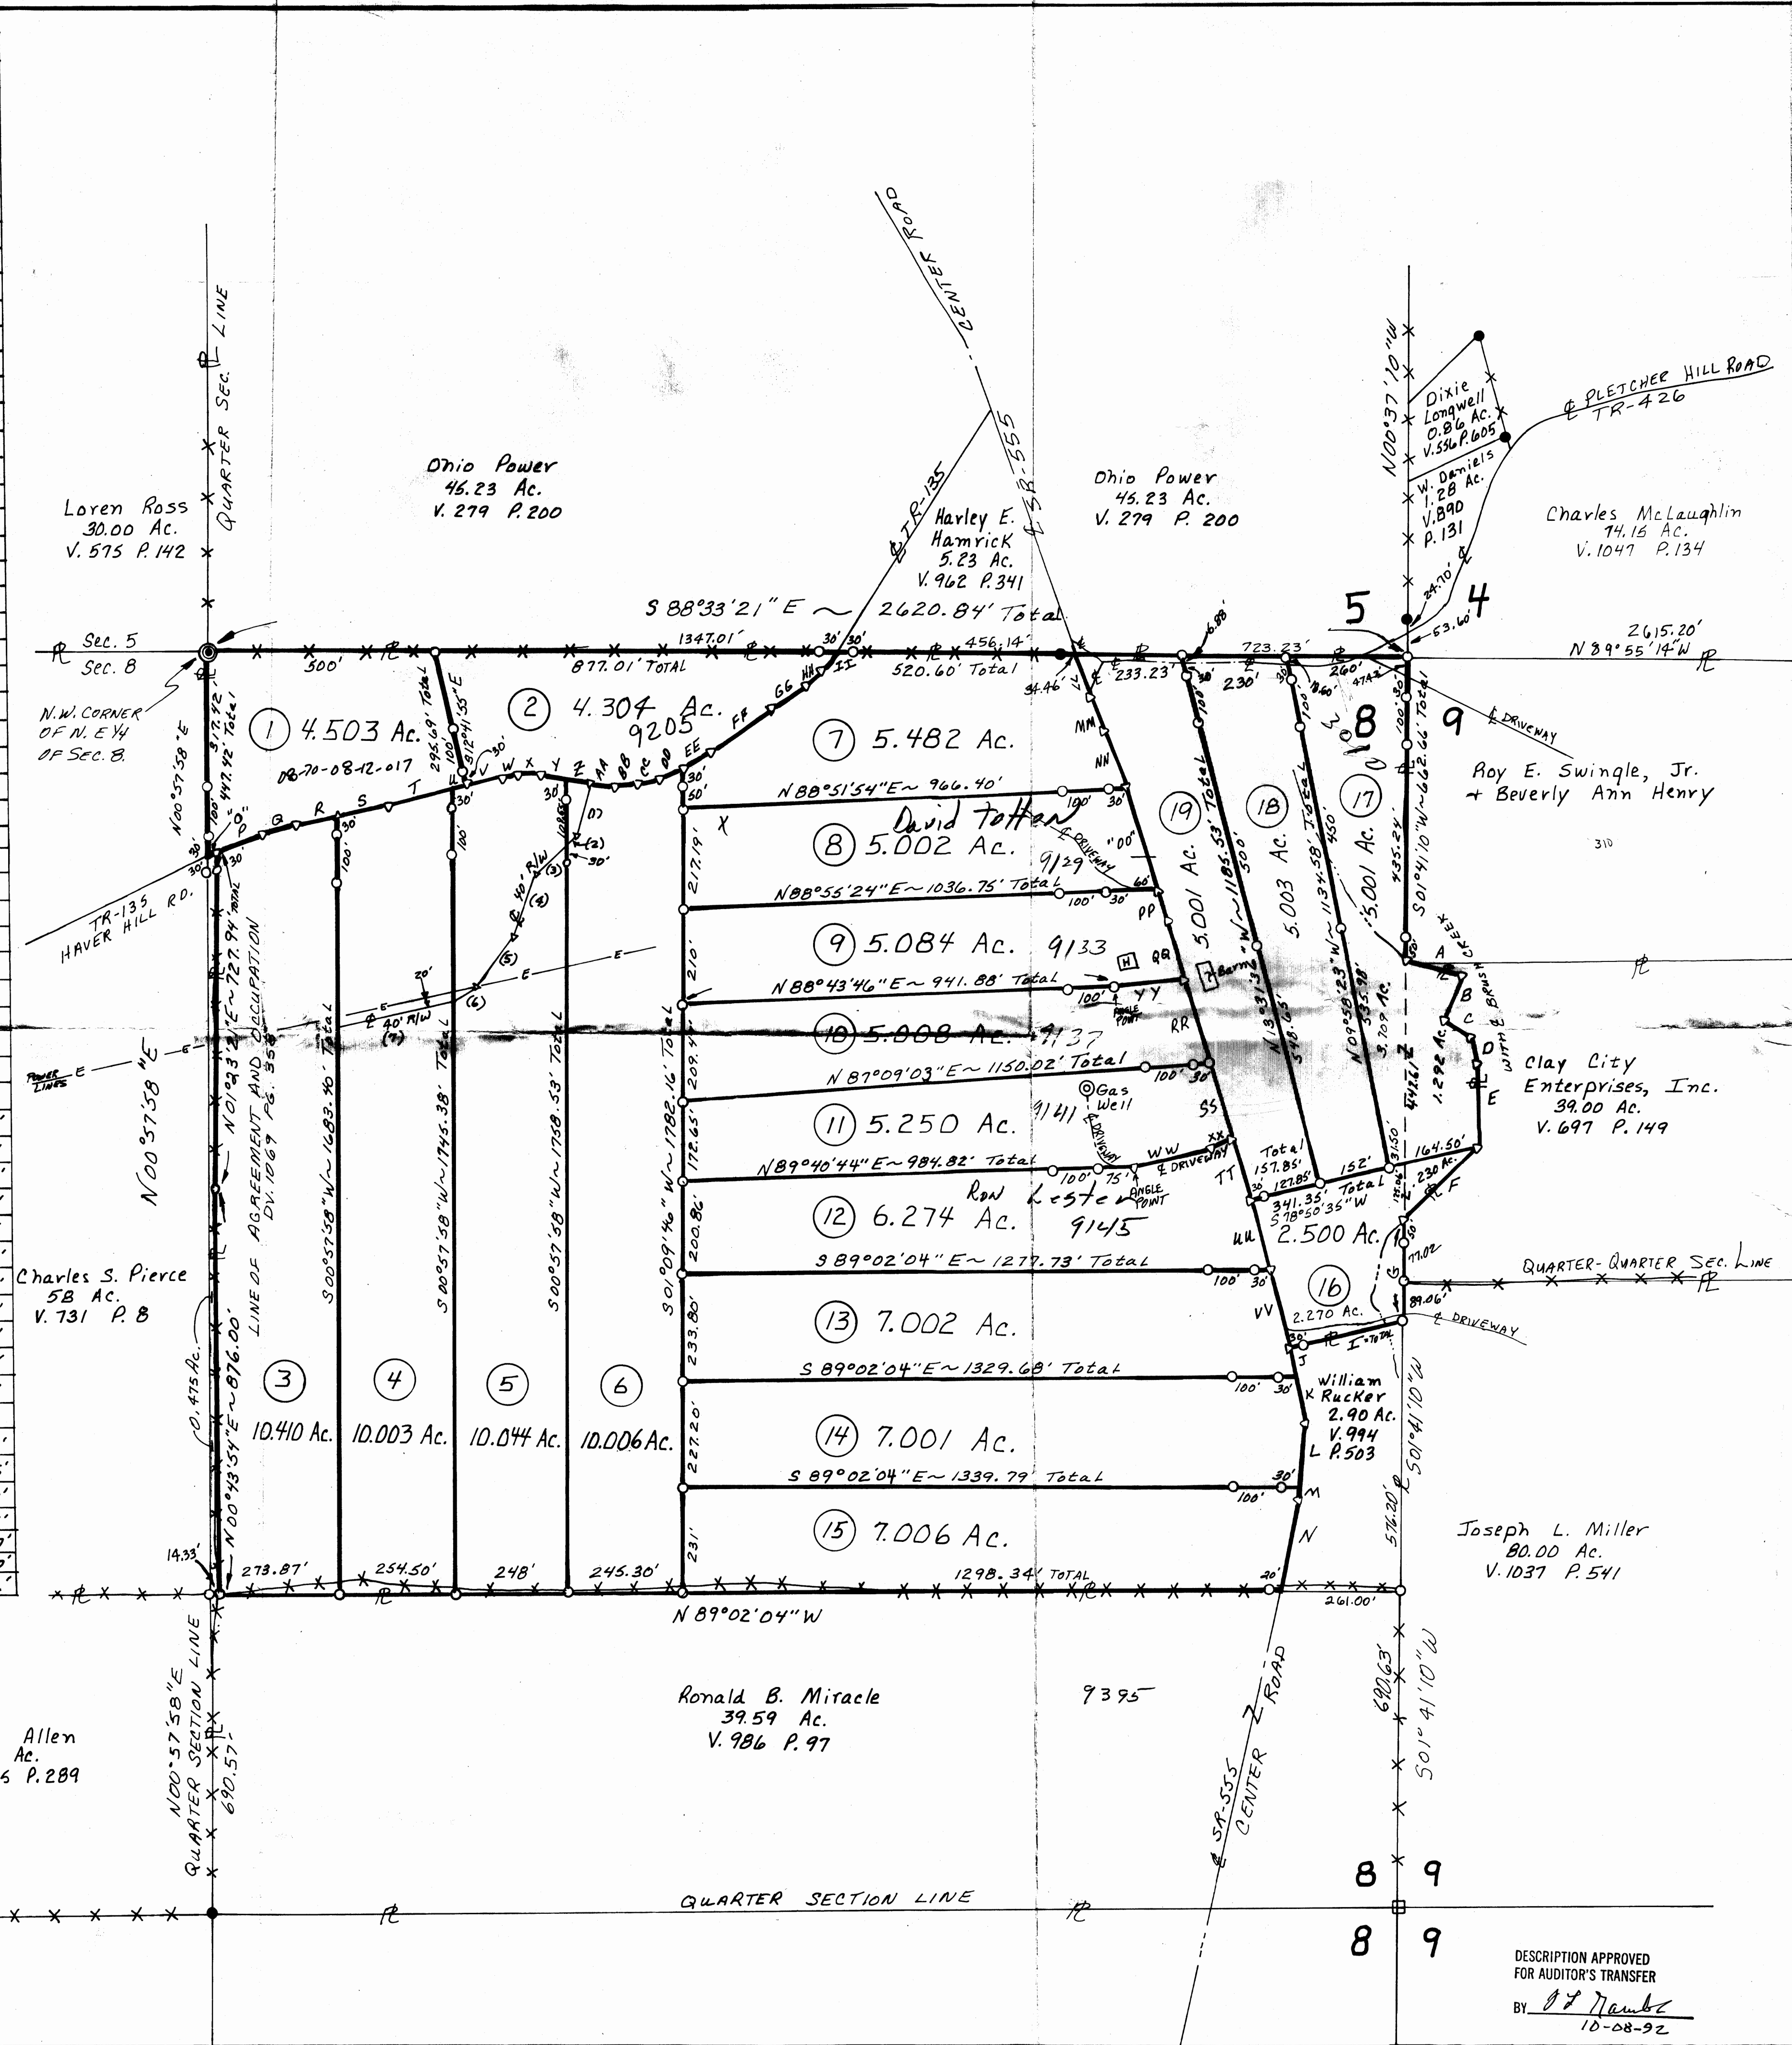


# SURVEY PLAT FOR J. J. Detweiler Ent.

SECTION 8 = PARCEL# 08-08-70-08-12-000  
SECTION 9 = PARCEL# 08-08-70-09-07-000

SCALE 1" = 200'

Situated in the State of Ohio, County of Muskingum, Township of Brush Creek, being in the Northwest Quarter of Section 9 and the Northeast Quarter of Section 8, Township 10 North, Range 13 West, of the "Congress Lands East of the Scioto River".

- = IRON PIN SET CAPPED "CLAUS 6456".
- = IRON PIN FOUND.
- ⊙ = CONCRETE MONUMENT FOUND.
- ▽ = SURVEY ANGLE POINT.
- ⊕ = MARKED STONE FOUND.
- ✕ = FENCE EVIDENCE FOUND.
- = PROPERTY LINES.
- = LINES OF THIS SURVEY.

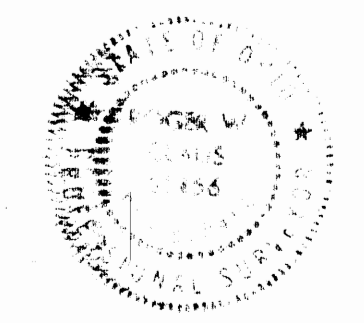

OFFICE COPY  
NOT RECORDABLE  
Sept. 28, 1992  
J. J. Detweiler  
Surveyor, Ohio  
No. 12345

DESCRIPTION APPROVED  
FOR AUDITOR'S TRANSFER  
BY: J. J. Detweiler  
10-08-92