


SURVEY PLAT

for
Bruner Land Co.

SCALE 1" = 200'

Situated in the State of Ohio, County of Muskingum, Township of Brush Creek, being in the Southeast Quarter of Section 7 and the WEST HALF OF Section 8, Township 10 North, Range 13 West, of the "Congress Lands East of the Scioto River".

- = IRON PIN SET CAPPED "CLAUS 6456".
- = IRON PIN FOUND.
- ⊙ = SPIKE NAIL FOUND.
- △ = SURVEY ANGLE POINT.
- *** = FENCE EVIDENCE FOUND.
- = PROPERTY LINES.
- = LINES OF THIS SURVEY.

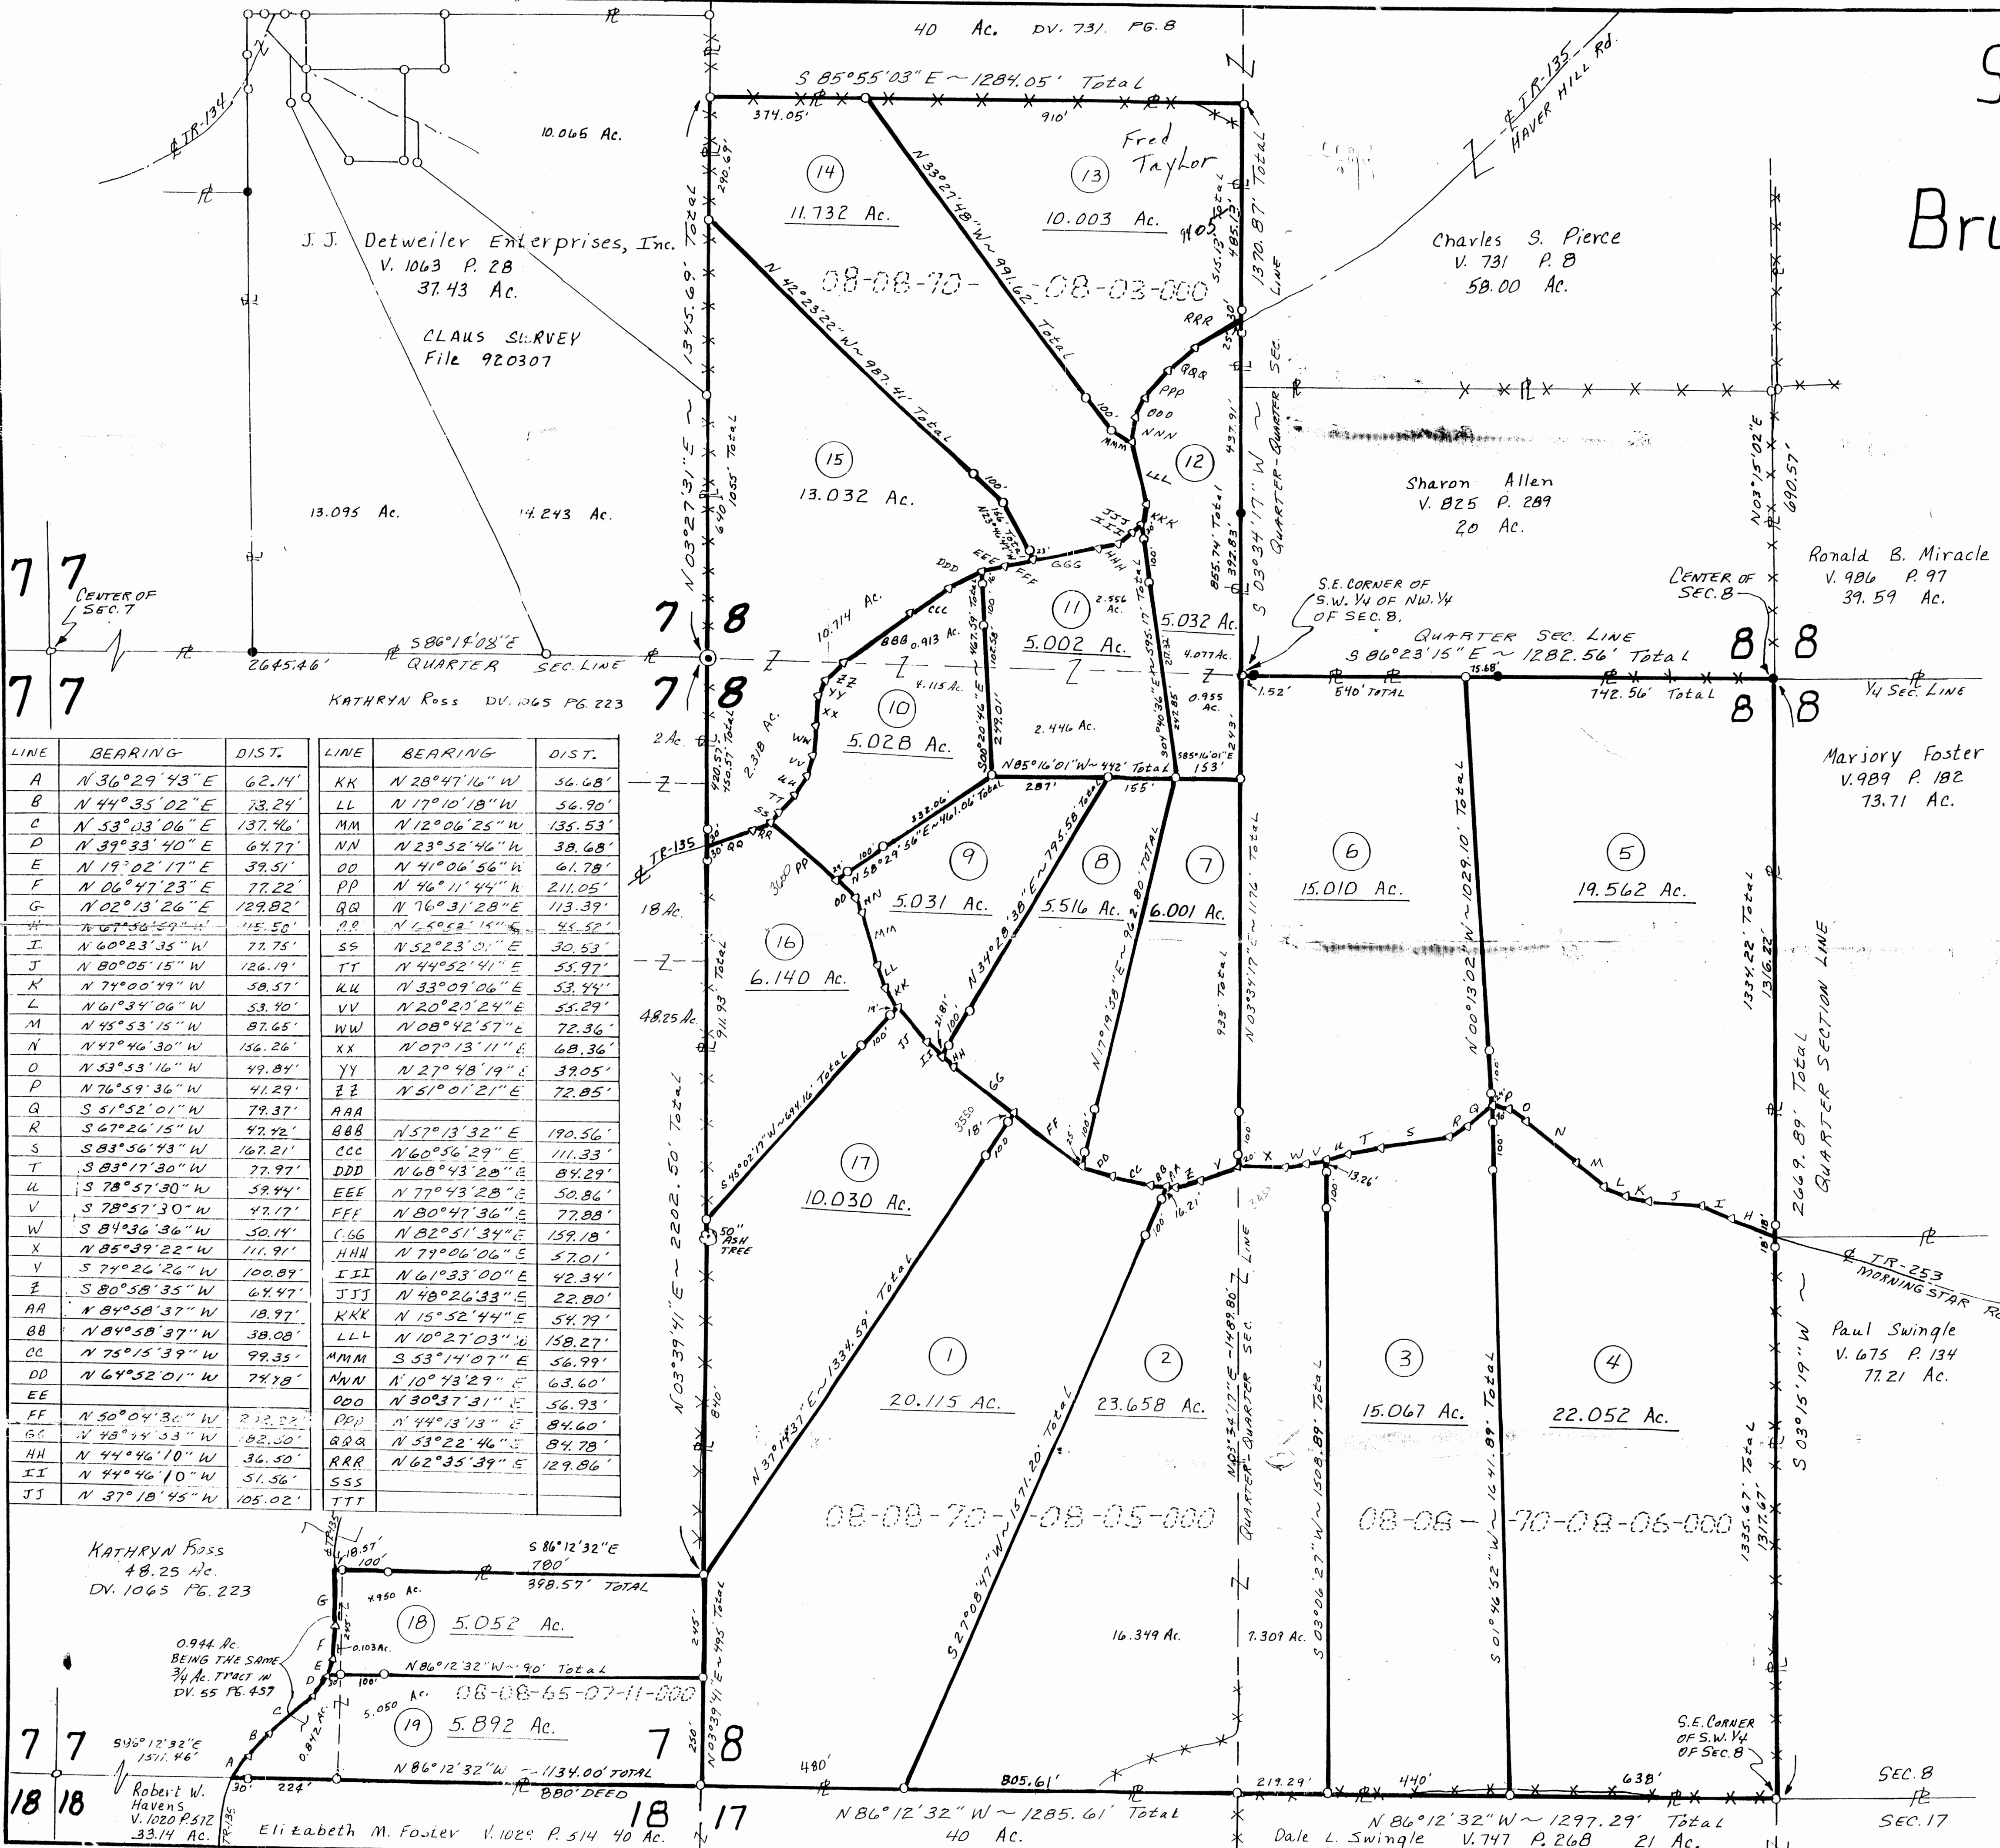

DESCRIPTION APPROVED
FOR AUDITOR'S TRANSFER
BY A. L. Nambel
12-11-92

SURVEYOR'S CERTIFICATION
I HEREBY CERTIFY THAT THIS PLAT IS TRUE
AND CORRECT TO THE BEST OF MY KNOWLEDGE
AND THAT IT WAS PREPARED FROM
THE FIELD BOOKS OF THE SURVEYOR
Dec 3, 1992
Paul Swingle
V. 675 P. 134
77.21 Ac.

OFFICE COPY
NOT RECORDABLE
921109-1