

Description of Parcel 17

Situated in the State of Ohio, County of Muskingum, Township 10 North, Range 13 West, Township 10 North, of "The Congress Lands East of The Scioto River", and being bounded and described as follows:

Commencing for Reference at an iron pin set at the southwest corner of Section 8 (Note: Reference bearing on the south line of Section 8 used as South 86°12'32" East.);

thence, with the west line of Section 8, North 03°39'41" East a distance of 495.00 feet to an iron pin set, being THE TRUE POINT OF BEGINNING for this description;

thence, from said Point of Beginning continuing with the west line of Section 8 and the east line of the Kathryn Ross property as described in Deed Volume 1029, Page 514 of the Muskingum County Recorder's Office, North 03°39'41" East a distance of 840.00 feet to an iron pin set;

thence, leaving the section line, North 45°02'17" East a distance of 694.16 feet to a point in the centerline of Township Road No. 253 (Morningstar Road), passing through two iron pins set at distances of plus 575.16 feet and plus 675.16 feet, respectively;

thence, with the centerline of Township Road No. 253, the following four courses:

- (1) South 37°18'45" East a distance of 105.02 feet to a point;
- (2) thence South 44°46'10" East a distance of 51.56 feet to a point;
- (3) thence, continuing, South 44°46'10" East a distance of 36.50 feet to a point;
- (4) thence South 48°44'53" East a distance of 182.50 feet to a point;

thence, leaving the road, South 37°14'37" West a distance of 1,334.59 feet to the Point of Beginning, passing through two iron pins set at distances of plus 18.00 feet and plus 118.00 feet, respectively;

containing 10.030 acres, more or less, out of Parcel No. 08-08-70-08-05-000.

Subject to all legal right-of-ways, easements, restrictions, reservations, and zoning regulations of record.

Page 2 of 2
Description of Parcel 17

Subject to the right-of-way of Township Road No. 253.

Subject to the 100 year Flood Plain restrictions.

Subject to a 40.00 feet wide easement being reserved unto the grantor, his heirs, and/or assigns, forever. Said easement is for the purposes of running utilities to other parcels of land on or near Township Road No. 253 (Morningstar Road). Said easement runs in a north-south direction across the east end of the above described property with the east line of said easement being the centerline of Township Road No. 253. Containing 0.345 acres, more or less, of easement.

Subject to the above real estate being sold without any guarantee of specific zoning or issuance of building permits and health department approval of private systems and water well on the tract(s). Any permanent dwelling placed upon the above premises shall have not less than 700 square feet of living space. These premises cannot be used for the establishment of a junk yard, or for the storage of tires or other debris.

Subject to any facts that may be disclosed in a full and accurate title search.

All iron pins set are rebar with yellow caps labeled "Claus 6456".

The bearings in this description are for angle calculations only and are based on the south line of Section 8 used as an assumed bearing of North 86°12'32" West.

The above description prepared by Roger W. Claus, Registered Surveyor No. 6456, based on a new survey of Deed No. 3, 1992.

Prior Deed: Deed Volume _____, Page _____.

DESCRIPTION APPROVED
FOR AUDITOR'S TRANSFER

BY J L Nambh
12-11-92

OFFICE COPY
NOT RECORDABLE

08-76-08-05-000
08-70-08-05-010

SURVEY PLAT FOR BRUNER LAND CO., INC.

SITUATED IN THE STATE OF OHIO, COUNTY OF MUSKINGUM,
TOWNSHIP OF BRUSH CREEK, BEING IN THE WEST HALF OF
THE SOUTHWEST QUARTER OF SECTION 8, RANGE 13 WEST,
TOWNSHIP 10 NORTH, OF "THE CONGRESS LANDS EAST OF
THE SCIOTO RIVER".

PERTINENT DOCUMENTS


- (1) ALL DEEDS AS SHOWN.
- (2) COUNTY TAX MAPS.
- (3) U.S.G.S. QUAD. MAP "CROOKSVILLE"
- (4) U.S.G.S. QUAD. MAP "PHILO"
- (5) THREE SURVEY PLATS BY CLAUD SURVEYING

SUBJECT TO ALL LEGAL RIGHT-OF-WAYS,
EASEMENTS, RESTRICTIONS, RESERVATIONS,
AND ZONING REGULATIONS OF RECORD.
SUBJECT TO 100 YEAR FLOOD PLAIN
RESTRICTIONS, IF APPLICABLE.
SUBJECT TO ANY FACTS THAT MAY BE DISCLOSED
IN A FULL AND ACCURATE TITLE SEARCH.

- ✕ = CORNER FENCE POST FOUND
- = 1/2" x 30" IRON PIN FOUND CAPPED "CLAUS 6456".
- ⊙ = 5/8" x 30" IRON PIN SET CAPPED "CLAUS 6456"
- = 5/8" IRON PIN FOUND UNCAPPED.
- ⊙ = 5/8" IRON PIN FD. CAPPED "
- ⊙ = 5/8" IRON PIN FD. CAPPED "
- ⊙ = " IRON PIN FD. CAPPED "
- ⊙ = " IRON PIN FOUND
- ⊙ = CONCRETE MONUMENT FOUND
- ⊙ = MARKED STONE FOUND.
- ⊙ = UN-MARKED STONE FOUND
- ⊙ = SURVEY ANGLE POINT
- ⊙ = RAILROAD SPIKE SET
- ⊙ = RAILROAD SPIKE FOUND
- ⊙ = TREE WITH WIRE FOUND
- = EXISTING PROPERTY LINES
- = FENCE EVIDENCE FOUND
- = LINES OF THIS SURVEY

SURVEYORS CERTIFICATION:

I HEREBY CERTIFY THAT THIS PLAT IS TRUE AND
CORRECT TO THE BEST OF MY KNOWLEDGE AND
THAT IT WAS PREPARED FROM AN ACTUAL FIELD
SURVEY OF THE PREMISES.

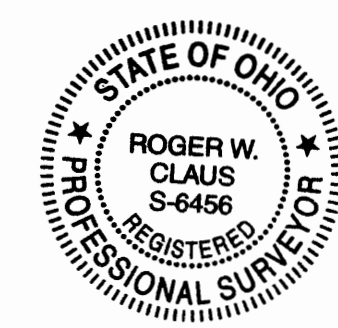

ROGER W. CLAUD, REGISTERED SURVEYOR 6456 DATE: 10-24-02
33310 CHRISTIAN ROAD
LEWISVILLE, OHIO 43754
1-740-567-3168
1-740-567-3106 FAX


REVISIONS DATE INITIALS

SURVEY PLAT FILE: 021011

THE BEARINGS ON THIS PLAT ARE FOR
ANGLE CALCULATIONS ONLY AND ARE
BASED ON AN ASSUMED BEARING ON
THE WEST LINE OF SECTION 8 USED
AS NORTH 3°39'41" EAST.

0' 200' 400'
SCALE 1" = 200'

Line	Bearing	Distance
1	N 3°39'41"E	250.00'
2	N 3°39'41"E	245.00'
3	N 3°39'41"E	246.18'
4	N 3°39'41"E	266.38'
5	N 3°39'41"E	290.00'
6	N 3°39'41"E	37.44'
7	N 45°02'17"E	100.00'
8	N 45°02'17"E	19.00'
9	S 37°18'45"E	105.02'
10	S 44°46'08"E	51.56'
11	S 44°46'14"E	36.50'
12	S 48°44'53"E	182.50'
13	S 37°14'37"W	18.00'
14	S 37°14'37"W	100.00'
15	S 28°59'47"E	325.00'
16	S 28°59'47"E	321.47'
17	S 50°04'30"E	202.22'
18	S 64°52'01"E	74.48'
19	S 75°15'39"E	99.35'
20	S 84°58'40"E	38.08'
21	S 27°08'47"W	16.21'
22	S 27°08'47"W	100.00'
23	N 3°39'41"E	250.00'

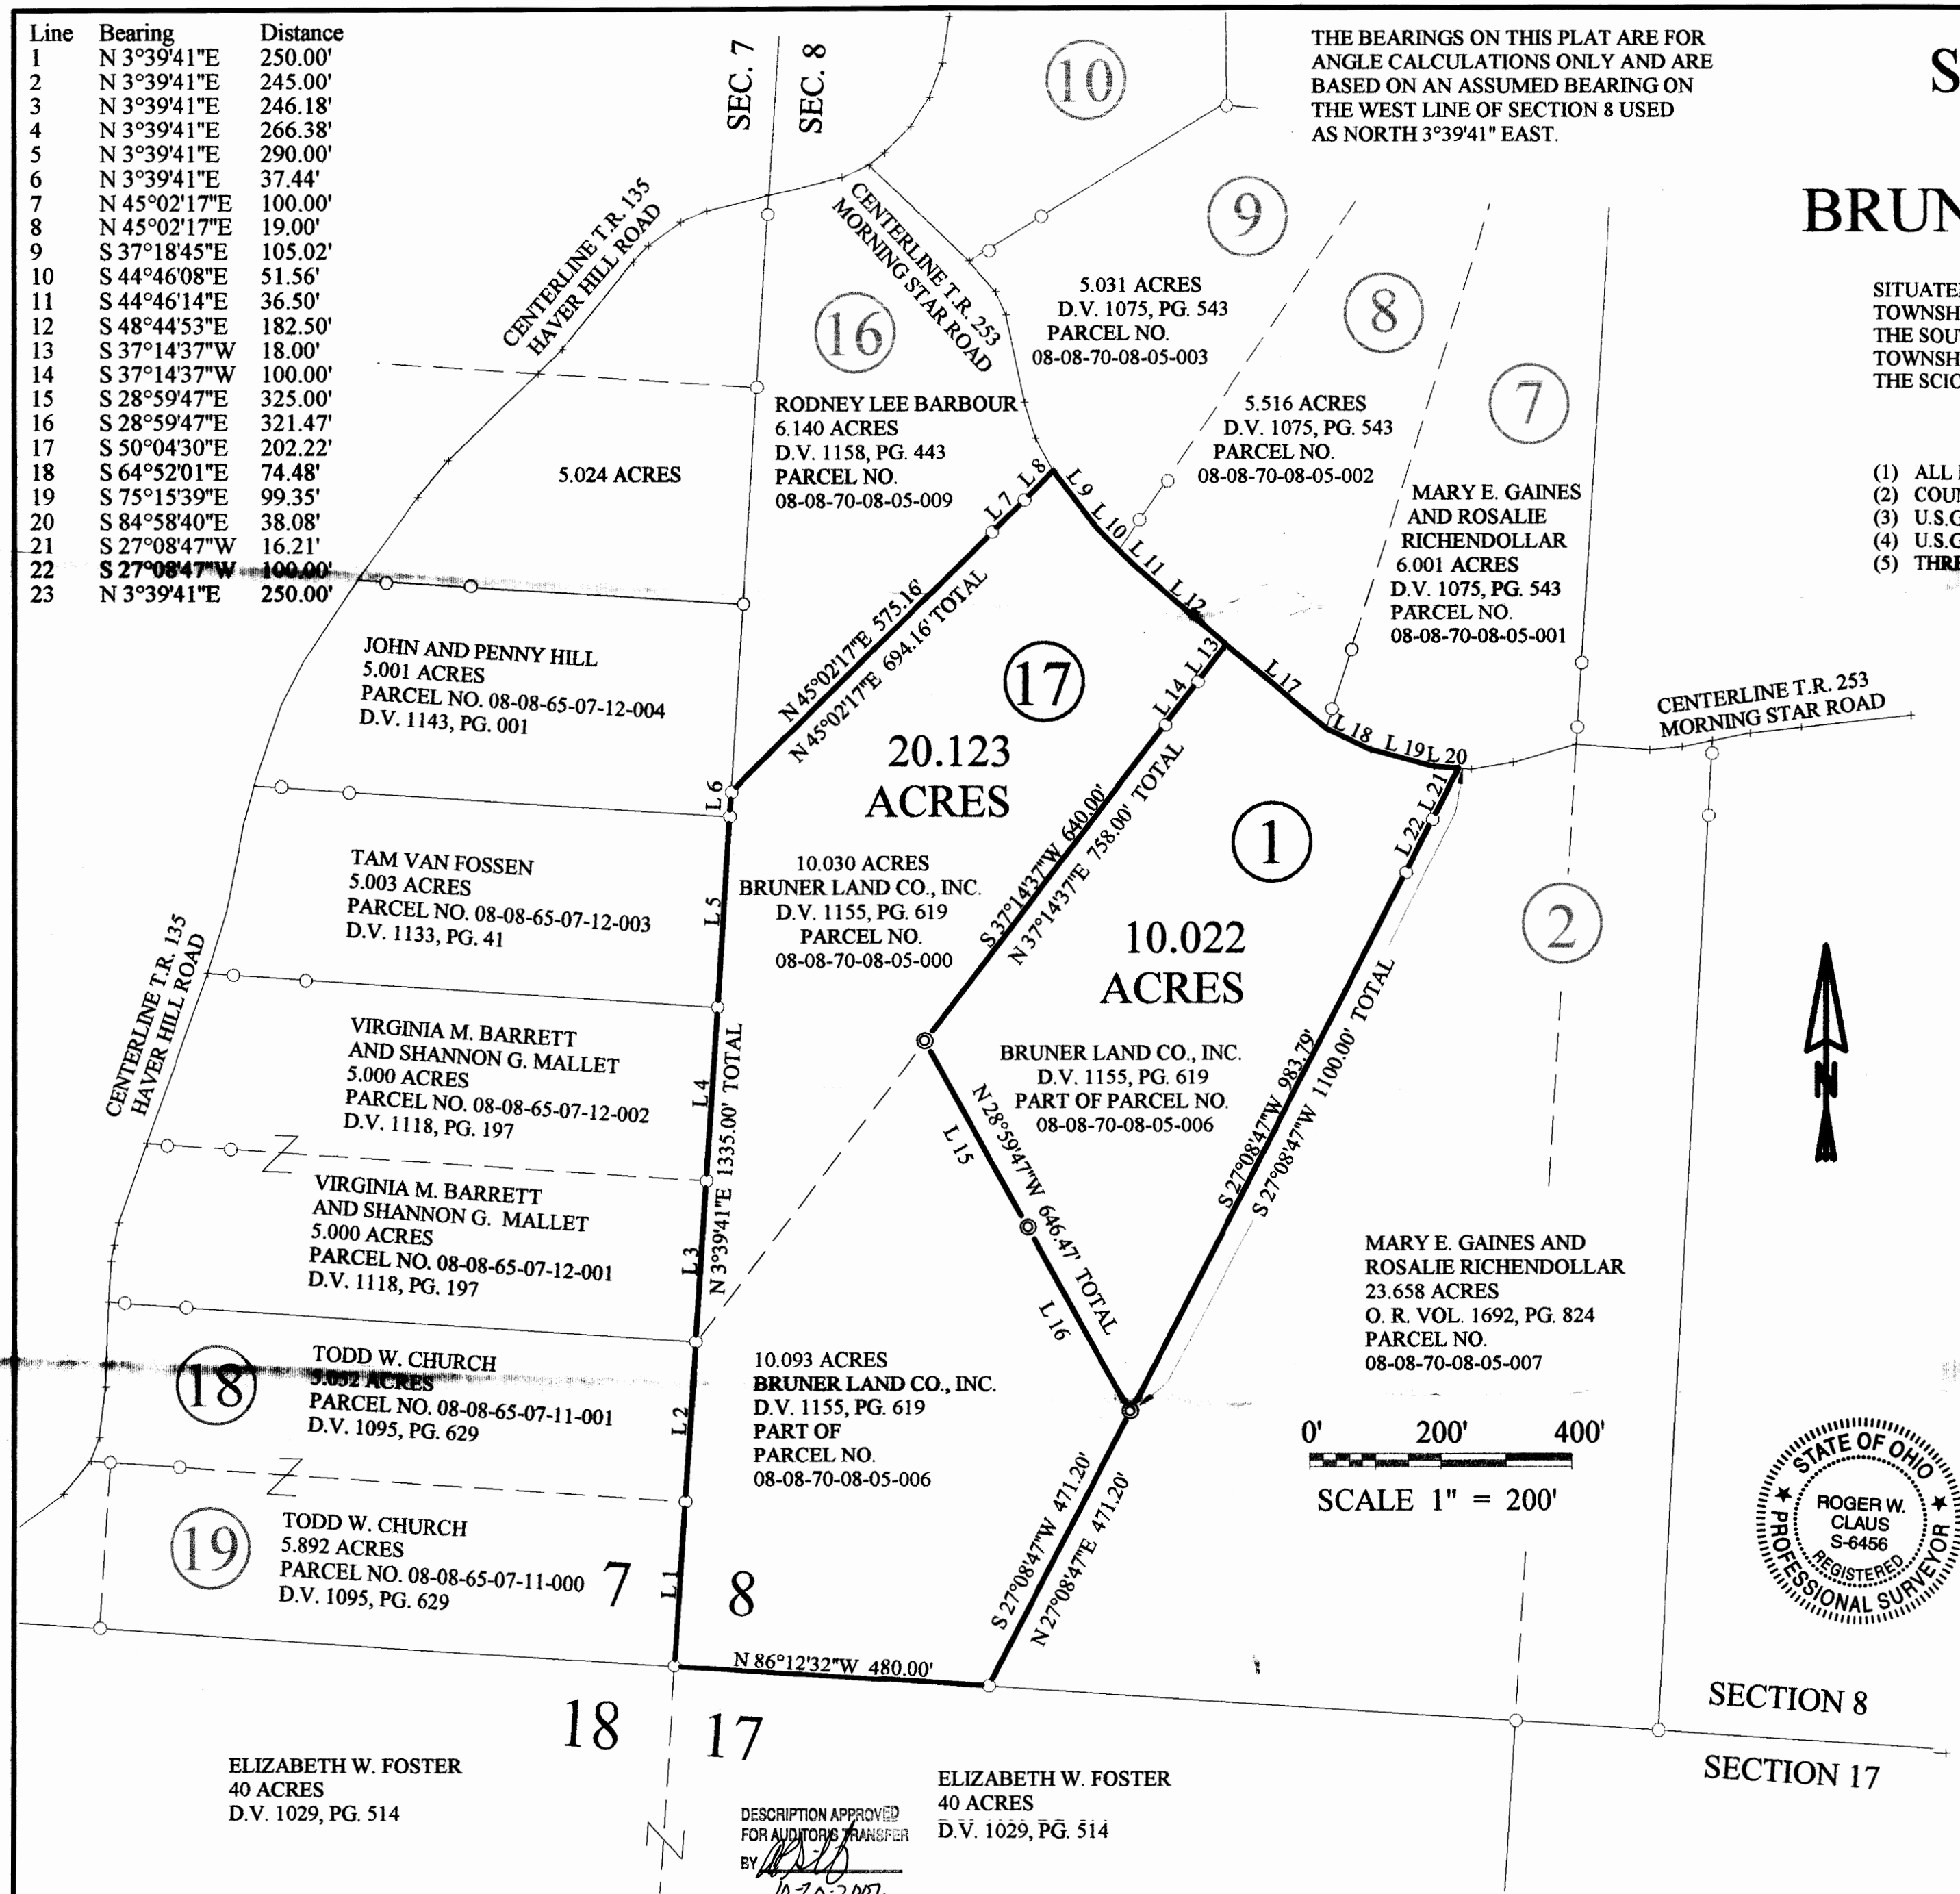

ELIZABETH W. FOSTER
40 ACRES
D.V. 1029, PG. 514

ELIZABETH W. FOSTER
40 ACRES
D.V. 1029, PG. 514

DESCRIPTION APPROVED
FOR AUDITOR'S TRANSFER
BY [Signature]
10-30-2002

SURVEY PLAT

for
Bruner Land Co.

SCALE 1" = 200'

Situated in the State of Ohio, County of Muskingum, Township of Brush Creek, being in the Southeast Quarter of Section 7 and the WEST HALF OF Section 8, Township 10 North, Range 13 West, of the "Congress Lands East of the Scioto River".

- : IRON PIN SET CAPPED "CLAUS 6456".
- : IRON PIN FOUND.
- ⊙ : SPIKE NAIL FOUND.
- ∠ : SURVEY ANGLE POINT.
- *** : FENCE EVIDENCE FOUND.
- : PROPERTY LINES.
- : LINES OF THIS SURVEY.

7 7
CENTER OF
566.7


LINE	BEARING	DIST.	LINE	BEARING	DIST.
A	N 36° 29' 43" E	62.14'	KK	N 28° 47' 16" W	56.68'
B	N 44° 35' 02" E	73.24'	LL	N 17° 10' 18" W	56.90'
C	N 53° 03' 06" E	137.46'	MM	N 12° 06' 25" W	135.53'
D	N 39° 33' 40" E	64.77'	NN	N 23° 32' 46" W	38.68'
E	N 19° 02' 17" E	39.51'	OO	N 41° 06' 56" W	61.78'
F	N 06° 47' 23" E	77.22'	PP	N 46° 11' 44" W	211.05'
G	N 02° 13' 26" E	129.82'	QQ	N 76° 31' 28" E	113.39'
H	N 08° 46' 59" W	145.50'	RR	N 15° 02' 15" W	44.52'
I	N 60° 23' 35" W	77.75'	SS	N 52° 23' 01" E	30.53'
J	N 80° 05' 15" W	126.19'	TT	N 44° 32' 41" E	53.97'
K	N 71° 00' 49" W	58.57'	UU	N 33° 09' 06" E	53.44'
L	N 61° 34' 06" W	53.30'	VV	N 20° 20' 24" E	55.29'
M	N 45° 53' 15" W	87.65'	WW	N 08° 42' 57" E	72.36'
N	N 47° 46' 30" W	136.26'	XX	N 07° 13' 11" E	68.36'
O	N 53° 53' 16" W	49.84'	YY	N 27° 48' 19" E	39.05'
P	N 76° 59' 36" W	41.29'	ZZ	N 51° 01' 21" E	72.85'
Q	S 51° 52' 01" W	79.37'	AAA	N 57° 13' 32" E	190.56'
R	S 67° 26' 15" W	47.72'	BBB	N 57° 13' 32" E	190.56'
S	S 83° 36' 43" W	167.21'	CCC	N 60° 56' 29" E	111.33'
T	S 83° 17' 30" W	77.97'	DDD	N 68° 43' 28" E	84.29'
U	S 78° 57' 30" W	59.44'	EEE	N 77° 43' 28" E	50.86'
V	S 78° 57' 30" W	47.17'	FFF	N 80° 47' 36" E	77.88'
W	S 84° 36' 36" W	50.14'	GGG	N 82° 51' 34" E	158.18'
X	N 85° 39' 22" W	111.91'	HHH	N 79° 06' 06" E	57.01'
Y	S 71° 26' 26" W	100.89'	III	N 61° 33' 00" E	42.34'
Z	S 80° 58' 35" W	64.47'	JJJ	N 48° 26' 33" E	22.80'
AA	N 84° 58' 37" W	18.77'	KKK	N 15° 52' 44" E	54.79'
BB	N 84° 58' 37" W	38.08'	LLL	N 10° 27' 03" W	158.27'
CC	N 75° 15' 39" W	99.35'	MMM	S 53° 14' 07" E	56.99'
DD	N 64° 52' 01" W	74.18'	NNN	N 10° 43' 29" E	63.60'
EE	N 50° 04' 36" W	212.22'	OOO	N 30° 37' 31" E	56.93'
FF	N 48° 44' 33" W	182.50'	PPP	N 44° 13' 13" E	84.60'
GG	N 44° 46' 10" W	36.50'	QQQ	N 53° 22' 46" E	84.78'
HH	N 44° 46' 10" W	51.56'	RRR	N 62° 35' 39" E	129.86'
II	N 37° 18' 45" W	105.02'	SSS		
JJ			TTT		

KATHRYN ROSS
48.25 Ac.
DV. 1065 PG. 223

0.944 Ac.
BEING THE SAME
34 Ac. TRACT IN
DV. 55 PG. 437

7 7
18 18
Robert W. Havens
V. 1020 P. 512
33.14 Ac.

Eli Elizabeth M. Fowler
V. 1025 P. 514
40 Ac.

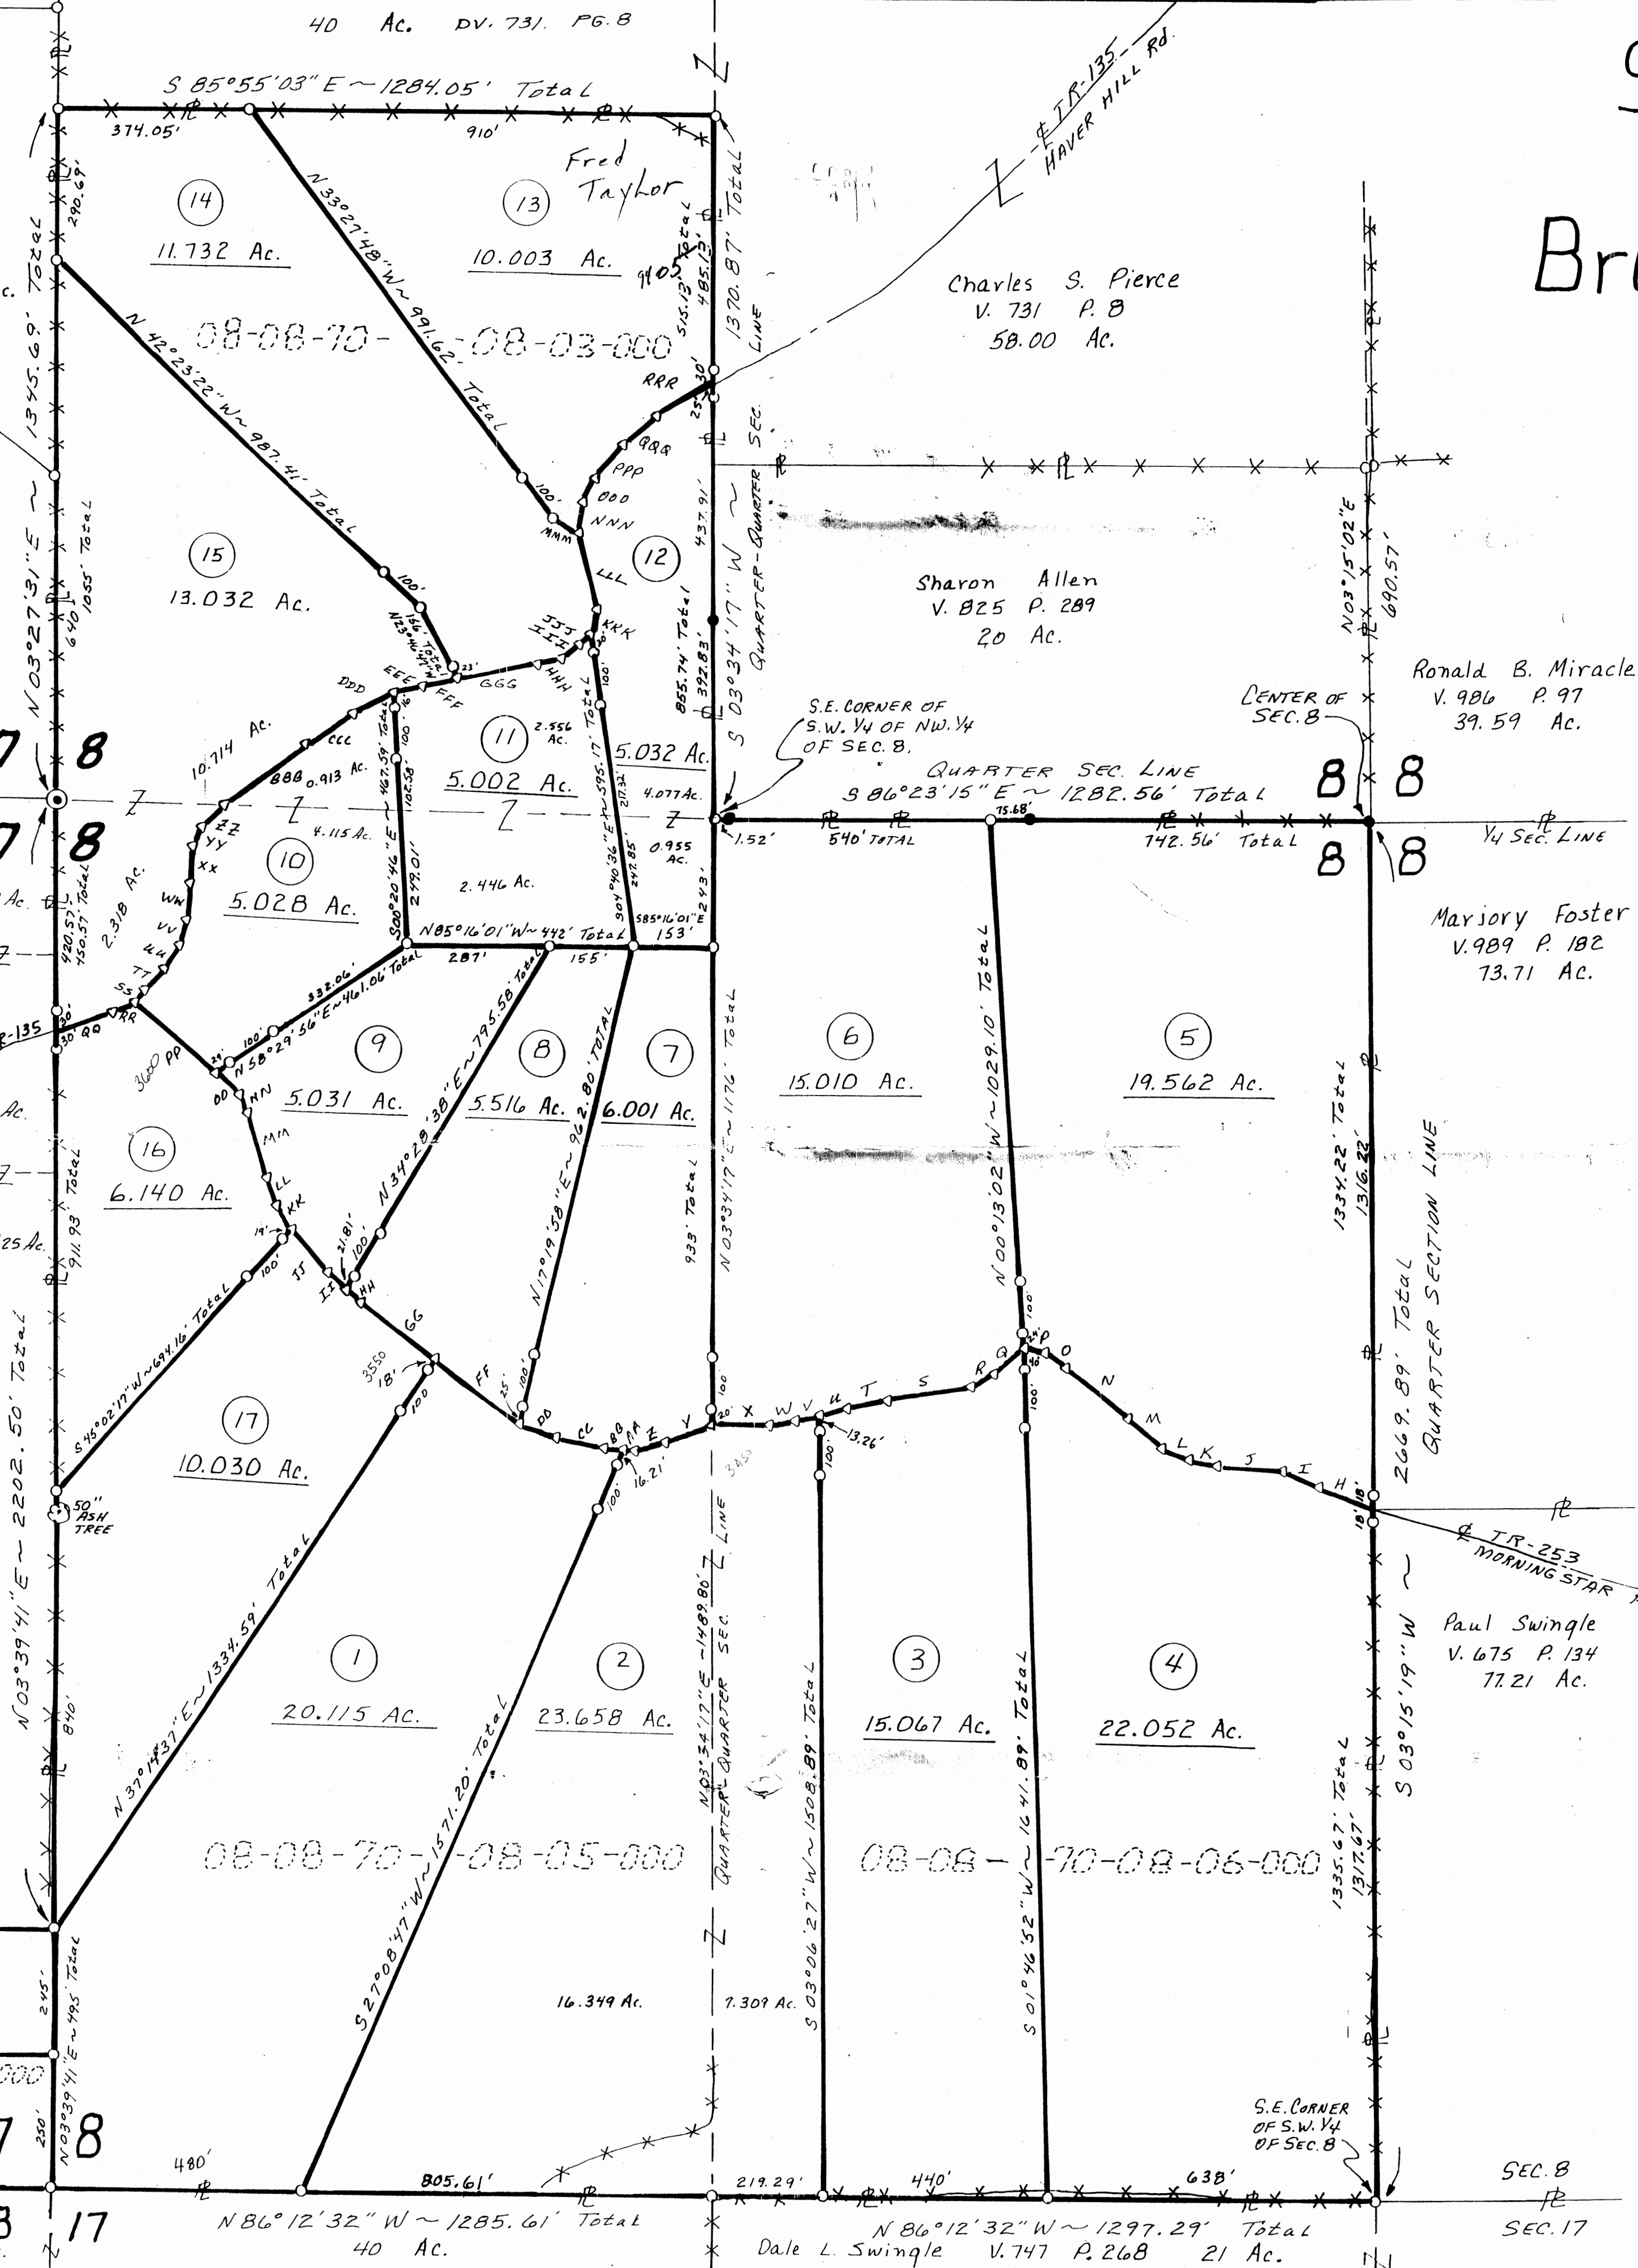

Charles S. Pierce
V. 731 P. 8
58.00 Ac.

Sharon Allen
V. 825 P. 289
20 Ac.

Ronald B. Miracle
V. 986 P. 97
39.59 Ac.

Marjory Foster
V. 989 P. 182
73.71 Ac.

Paul Swingle
V. 675 P. 134
77.21 Ac.

DESCRIPTION APPROVED
FOR AUDITOR'S TRANSFER
BY J. L. Hume
12-11-92

SURVEY CERTIFICATION
I HEREBY CERTIFY THAT THIS PLAT IS TRUE
AND CORRECT TO THE BEST OF MY KNOWLEDGE
AND THAT IT WAS PREPARED FROM THE
FIELD NOTES OF THE SURVEYOR.
Dec 3, 1992
J. L. Hume
S. 0480
14000
14000
14000

DESCRIPTION OF PARCEL NO. 17
REVISED 10-23-02

OFFICE COPY
NOT RECORDABLE

Situated in the State of Ohio, County of Muskingum, Township of Brush Creek, being in the west half of the southwest quarter of Section 8, Range 13 West, Township 10 North, of "The Congress Lands East of The Scioto River", and being bounded and described as follows:

Beginning at a ½" iron pin found at the southwest corner of Section 8 (Note: Reference bearing on the south line of Section 8 used as South 86°12'32" East.);

Thence, from said Point of Beginning and running with the west line of Section 8, North 03°39'41" East a distance of 1,335.00 feet to a ½" iron pin found at the southwest corner of a 6.140 acres tract as conveyed to Rodney Lee Barbour by Deed Volume 1158, Page 443 of the Muskingum County Recorder's Office, passing through five ½" iron pins found at distances of plus 250.00 feet, plus 495.00 feet, plus 741.18 feet, plus 1,007.56 feet, and plus 1,297.56 feet, respectively;

Thence, leaving the section line and running with the south line of said Barbour property, North 45°02'17" East a distance of 694.16 feet to a point in the centerline of Township Road No. 253 (Morning Star Road), passing through two ½" iron pins found at distances of plus 575.16 feet and plus 675.16 feet, respectively;

Thence, with the centerline of Township Road No. 253, the following four courses:

- (1) South 37°18'45" East a distance of 105.02 feet to a point;
- (2) Thence South 44°46'08" East a distance of 51.56 feet to a point;
- (3) Thence, continuing, South 44°46'14" East a distance of 36.50 feet to a point;
- (4) Thence South 48°44'53" East a distance of 182.50 feet to a point;

Thence, leaving the road, South 37°14'37" West a distance of 758.00 feet to a 5/8" iron pin set, passing through two ½" iron pins found at distances of plus 18.00 feet and plus 118.00 feet, respectively;

Thence South 28°59'47" East a distance of 646.47 feet to a 5/8" iron pin set in the west line of a 23.658 acres tract as conveyed to Mary E. Gaines and Rosalie Richendollar by Official Records Volume 1692, Page 824 of the Muskingum County Recorder's Office, passing through a 5/8" iron pin set at a distance of plus 325.00 feet;

Thence, with the west line of said Gaines property, South 27°08'47" West a distance of 471.20 feet to a ½" iron pin found in the south line of Section 8;

Thence, with the south line of Section 8, North 86°12'32" West a distance of 480.00 feet to The Point of Beginning;

Containing 20.123 acres, more or less, of which:

- 10.093 acres are out of Parcel No. 08-08-70-08-05-006 and
- 10.030 acres are out of Parcel No. 08-08-70-08-05-000.

Subject to all legal right-of-ways, easement, restrictions, reservations, and zoning regulations of record.

Subject to the right-of-way of Township Road No. 253.

Subject to the 100-Year Flood Plain restrictions, if applicable.

Subject to a 40.00 feet wide easement being reserved unto the grantors, their heirs, and or assigns, forever. Said easement being for the purpose of running utilities to other parcels of land on or near Township Road No. 253. Said easement runs in an east-west direction across the north end of the above-described property with the north line of said easement being the centerline of Township Road No. 253. Containing 0.345 acre, more or less, of easement.

Subject to the above real estate being sold without an guarantee of specific zoning or issuance of building permits and health department approval of private systems and water well on the tract(s). Any permanent dwelling placed upon the above premises shall have not less than 700 square feet of living space. These premises cannot be used for the establishment of a junk yard, or for the storage of tires and other debris.

All iron pins found are 1/2" x 30" rebar capped and labeled "Claus 6456".

All iron pins set are 5/8" x 30" rebar capped and labeled "Claus 6456".

The bearings in this description are for angle calculations only and are based on the south line of Section 8 used as South 86°12'32" East.

A plat of the above-described survey has been submitted for file at the County Engineer's Office.

The above description prepared by Roger W. Claus, Registered Surveyor No. 6456, based on an actual field survey of October 23, 2002; said survey being subject to any facts that may be disclosed in a full and accurate title search.

Prior deed: Deed Volume 1155, Page 619

Surveyor: _____

Date: _____

**OFFICE COPY
NOT RECORDABLE**
24-02



DESCRIPTION APPROVED
FOR AUDITOR'S TRANSFER
BY [Signature]
10-30-2002

ADDRESS N/A

Description of 208.954 acres

OFFICE COPY
NOT RECORDABLE

Situated in the State of Ohio, County of Muskingum, Township of Brush Creek, being part in the west half of Section 8 and part in the southeast quarter of Section 7, Range 13 West, Township 10 North, of "The Congress Lands East of The Scioto River", and being bounded and described as follows:

Beginning at an iron pin set at the southwest corner of Section 8 and the southeast corner of Section 7 (Note: Reference bearing on the east line of Section 7 used as North 03°39'41" East.);

thence, from said Point of Beginning with the south line of Section 7 and the north line of a 40 acres tract as conveyed to Elizabeth M. Foster by Deed Volume 1029, Page 514 of the Muskingum County Recorder's Office, North 86°12'32" West a distance of 1,134.00 feet to a point in the centerline of Township Road No. 135 (Haver Hill Road), passing through two iron pins set at distances of plus 880.00 feet and plus 1,104.00 feet, respectively;

thence, with the centerline of Township Road No. 135 and the east line of a 48.25 acres tract as conveyed to Kathryn Ross by Deed Volume 1065, Page 223 of the Muskingum County Recorder's Office, the following seven courses:

- (1) North 36°29'43" East a distance of 62.14 feet to a point;
- (2) thence North 44°35'02" East a distance of 73.24 feet to a point;
- (3) thence North 53°03'06" East a distance of 137.46 feet to a point;
- (4) thence North 39°33'40" East a distance of 64.77 feet to a point;
- (5) thence North 19°02'17" East a distance of 39.51 feet to a point;
- (6) thence North 06°47'23" East a distance of 77.22 feet to a point;
- (7) thence North 02°13'26" East a distance of 129.82 feet to a point;

thence, leaving the road with the south line of said Kathryn Ross property, South 86°12'32" East a distance of 898.57 feet to an iron pin set in the east line of Section 7 and the west line of Section 8, passing through two iron pins set at distances of plus 18.57 feet and plus 118.57 feet, respectively;

Page 2 of 3
Description of 208.954 acres

OFFICE COPY
NOT RECORDABLE

thence, with the west line of Section 8 and the east line of said Kathryn Ross property, North $03^{\circ}39'41''$ East a distance of 2,202.50 feet to a spike nail found at the northwest corner of the southwest quarter of Section 8, passing over the centerline of Township Road No. 135 at a distance of plus 1,751.93 feet and passing through two iron pins set at distances of plus 1,721.93 feet and plus 1,781.93 feet, respectively;

thence, continuing with the west line of Section 8 and with the east line of a 37.43 acres tract as conveyed to J. J. Detweiler Associates, Inc. by Deed Volume 1063, Page 28 of the Muskingum County Recorder's Office, North $03^{\circ}27'31''$ East a distance of 1,345.69 feet to an iron pin set, passing through an iron pin set at a distance of plus 640.00 feet;

thence, with the south line of a 40 acres tract as conveyed to Charles S. Pierce by Deed Volume 731, Page 8 of the Muskingum County Recorder's Office, South $85^{\circ}55'03''$ East a distance of 1,284.05 feet to an iron pin set in the east line of the west half of the northwest quarter of Section 8;

thence, with the quarter-quarter section line, with the west line of a 58 acres tract as conveyed to Charles S. Pierce by Deed Volume 731, Page 8, and with the west line of a 20 acres tract as conveyed to Sharon Allen by Deed Volume 825, Page 289 of the Muskingum County Recorder's Office, South $03^{\circ}34'17''$ West a distance of 1,370.87 feet to an iron pin set at the southeast corner of the southwest quarter of the northwest quarter of Section 8, passing over the centerline of Township Road No. 135 (Haver Hill Road) at a distance of plus 515.13 feet, passing through an iron pin found at a distance of plus 978.04 feet, and passing through two iron pins set at distances of plus 485.13 feet and plus 540.13 feet, respectively;

thence, with the quarter section line and the south line of said Sharon Allen property, South $86^{\circ}23'15''$ East a distance of 1,282.56 feet to an iron pin found at the center of Section 8;

thence, with the quarter section line, with the west line of a 73.71 acres tract as conveyed to Marjory Foster by Deed Volume 989, Page 182, and with the west line of a 77.21 acres tract as conveyed to Paul Swingle by Deed Volume 675, Page 134 of the Muskingum County Recorder's Office, South $03^{\circ}15'19''$ West a distance of 2,669.89 feet to an iron pin set at the southeast corner of the southeast quarter of the southwest quarter of Section 8, passing over the centerline of Township Road No. 253 (Morningstar Road) at a distance of plus 1,334.22 feet and passing through two iron pins set at distances of plus 1,316.22 feet and plus 1,352.22 feet, respectively;

Page 3 of 3

Description of 208.954 acres

thence, with the south line of Section 8 and the north line of a 21 acres tract as conveyed to Dale L. Swingle by Deed Volume 747, Page 268 of the Muskingum County Recorder's Office, North $86^{\circ}12'32''$ West a distance of 1,297.29 feet to an iron pin set at the southwest corner of the east half of the southwest quarter of Section 8;

thence, continuing with the south line of Section 8 and with the north line of a 40 acres tract as conveyed to Elizabeth M. Foster by Deed Volume 1029, Page 514 of the Muskingum County Recorder's Office, North $86^{\circ}12'32''$ West a distance of 1,285.61 feet to the Point of Beginning;

containing 208.954 acres, more or less, of which:

- 10.944 acres is all of Parcel No. 08-08-65-07-11-000 in the southeast quarter of Section 7,
- 39.995 acres is all of Parcel No. 08-08-70-08-03-000 in the northwest quarter of Section 8,
- 79.015 acres is all of Parcel No. 08-08-70-08-05-000 in the southwest quarter of Section 8, and
- 79.000 acres is all of Parcel No. 08-08-70-08-06-000 in the southwest quarter of Section 8.

Subject to all legal right-of-ways, easements, restrictions, reservations, and zoning regulations of record.

Subject to the right-of-way of Township Road No. 135 (Haver Hill Rd.).

Subject to the right-of-way of Township Road No. 253 (Morningstar Rd.).

Subject to the 100 year Flood Plain restrictions.

Subject to any facts that may be disclosed in a full and accurate title search.

All iron pins set are rebar with yellow caps labeled "Claus 6456".

The bearings in this description are for angle calculations only and are based on the south line of Section 8 used as an assumed bearing of North $86^{\circ}12'32''$ West.

The above description prepared by Roger J. Hulse, Registered Surveyor No. 6456, based on a new survey of November 30, 1992.

Prior Deed: Deed Volume 989, Page 182

**OFFICE COPY
NOT RECORDABLE**

DESCRIPTION APPROVED
FOR AUDITOR'S TRANSFER

BY J. L. Mumble
12-02-92

Situated in the State of Ohio, County of Muskingum, Township of Brush Creek, being in the Southeast Quarter of Section 7 and the WEST HALF OF Section 8, Township 10 North, Range 13 West, of the "Congress Lands East of the Scioto River".

- O : IRON PIN SET CAPPED "CLAUS 6456".
- : IRON PIN FOUND.
- ⊙ : SPIKE NAIL FOUND.
- ▽ : SURVEY ANGLE POINT.
- ~~X~~ : FENCE EVIDENCE FOUND.
- ~~E~~ : PROPERTY LINES.
- ~~—~~ : LINES OF THIS SURVEY.

DESCRIPTION APPROVED
FOR AUDITOR'S TRANSFER

BY J L Hambl
12-02-92

SURVEYOR'S CERTIFICATION

WE HEREBY CERTIFY THAT THIS PLAT IS TRUE
AND CORRECT TO THE BEST OF MY KNOWLEDGE
AND THAT IT WAS PREPARED FROM AN ACTUAL
FIELD SURVEY OF THE LANDS.

Nov. 30, 1992

Robert W. Claus, P.S. 0400
23310 TH-2085
Lodi, Ohio 43764
Tel: 614 397-2166

LINE	BEARING	DIST.	LINE	BEARING	DIST.
A	N 36° 29' 43" E	62.14'			
B	N 44° 35' 02" E	73.24'			
C	N 53° 03' 06" E	137.46'			
D	N 39° 33' 40" E	64.77'			
E	N 19° 02' 17" E	39.51'			
F	N 06° 47' 23" E	77.22'			
G	N 02° 13' 26" E	129.02'			

921109