

Description of Parcel 9

OFFICE COPY
NOT RECORDABLE

Situated in the State of Ohio, County of Muskingum, Township of Brush Creek, being in the west half of the southwest quarter of Section 8, Range 13 West, Township 10 North, of "The Congress Lands East of The Scioto River", and being bounded and described as follows:

Commencing for Reference at an iron pin set at the southwest corner of Section 8 (Note: Reference bearing on the south line of Section 8 used as South 86°12'32" East.);

thence, with the south line of Section 8 and the north line of a 40 acres tract as conveyed to Elizabeth M. Foster by Deed Volume 1029, Page 514 of the Muskingum County Recorder's Office, South 86°12'32" East a distance of 1,285.61 feet to an iron pin set at the southeast corner of the west half of the southwest quarter of Section 8;

thence, with the quarter-quarter section line, North 03°34'17" East a distance of 2,422.80 feet to an iron pin set;

thence, leaving the quarter-quarter section line, North 85°16'01" West a distance of 308.00 feet to an iron pin set, being THE TRUE POINT OF BEGINNING for this description;

thence, from said Point of Beginning, South 34°28'38" West a distance of 795.58 feet to a point in the centerline of Township Road No. 253 (Morningstar Road), passing through two iron pins set at distances of plus 673.77 feet and plus 773.77 feet, respectively;

thence, with the centerline of Township Road No. 253, the following seven courses:

- (1) North 44°46'10" West a distance of 51.56 feet to a point;
- (2) thence North 37°18'45" West a distance of 105.02 feet to a point;
- (3) thence North 28°47'16" West a distance of 56.68 feet to a point;
- (4) thence North 17°10'18" West a distance of 56.90 feet to a point;
- (5) thence North 12°06'25" West a distance of 135.53 feet to a point;
- (6) thence North 23°52'46" West a distance of 38.68 feet to a point;
- (7) thence North 41°06'56" West a distance of 61.78 feet to a point;


SURVEY PLAT

for
Bruner Land Co.

SCALE 1" = 200'

Situated in the State of Ohio, County of Muskingum, Township of Brush Creek, being in the Southeast Quarter of Section 7 and the WEST HALF OF Section 8, Township 10 North, Range 13 West, of the "Congress Lands East of the Scioto River".

- = IRON PIN SET CAPPED "CLAUS 6456".
- = IRON PIN FOUND.
- ⊙ = SPIKE NAIL FOUND.
- ∠ = SURVEY ANGLE POINT.
- *** = FENCE EVIDENCE FOUND.
- = PROPERTY LINES.
- = LINES OF THIS SURVEY.

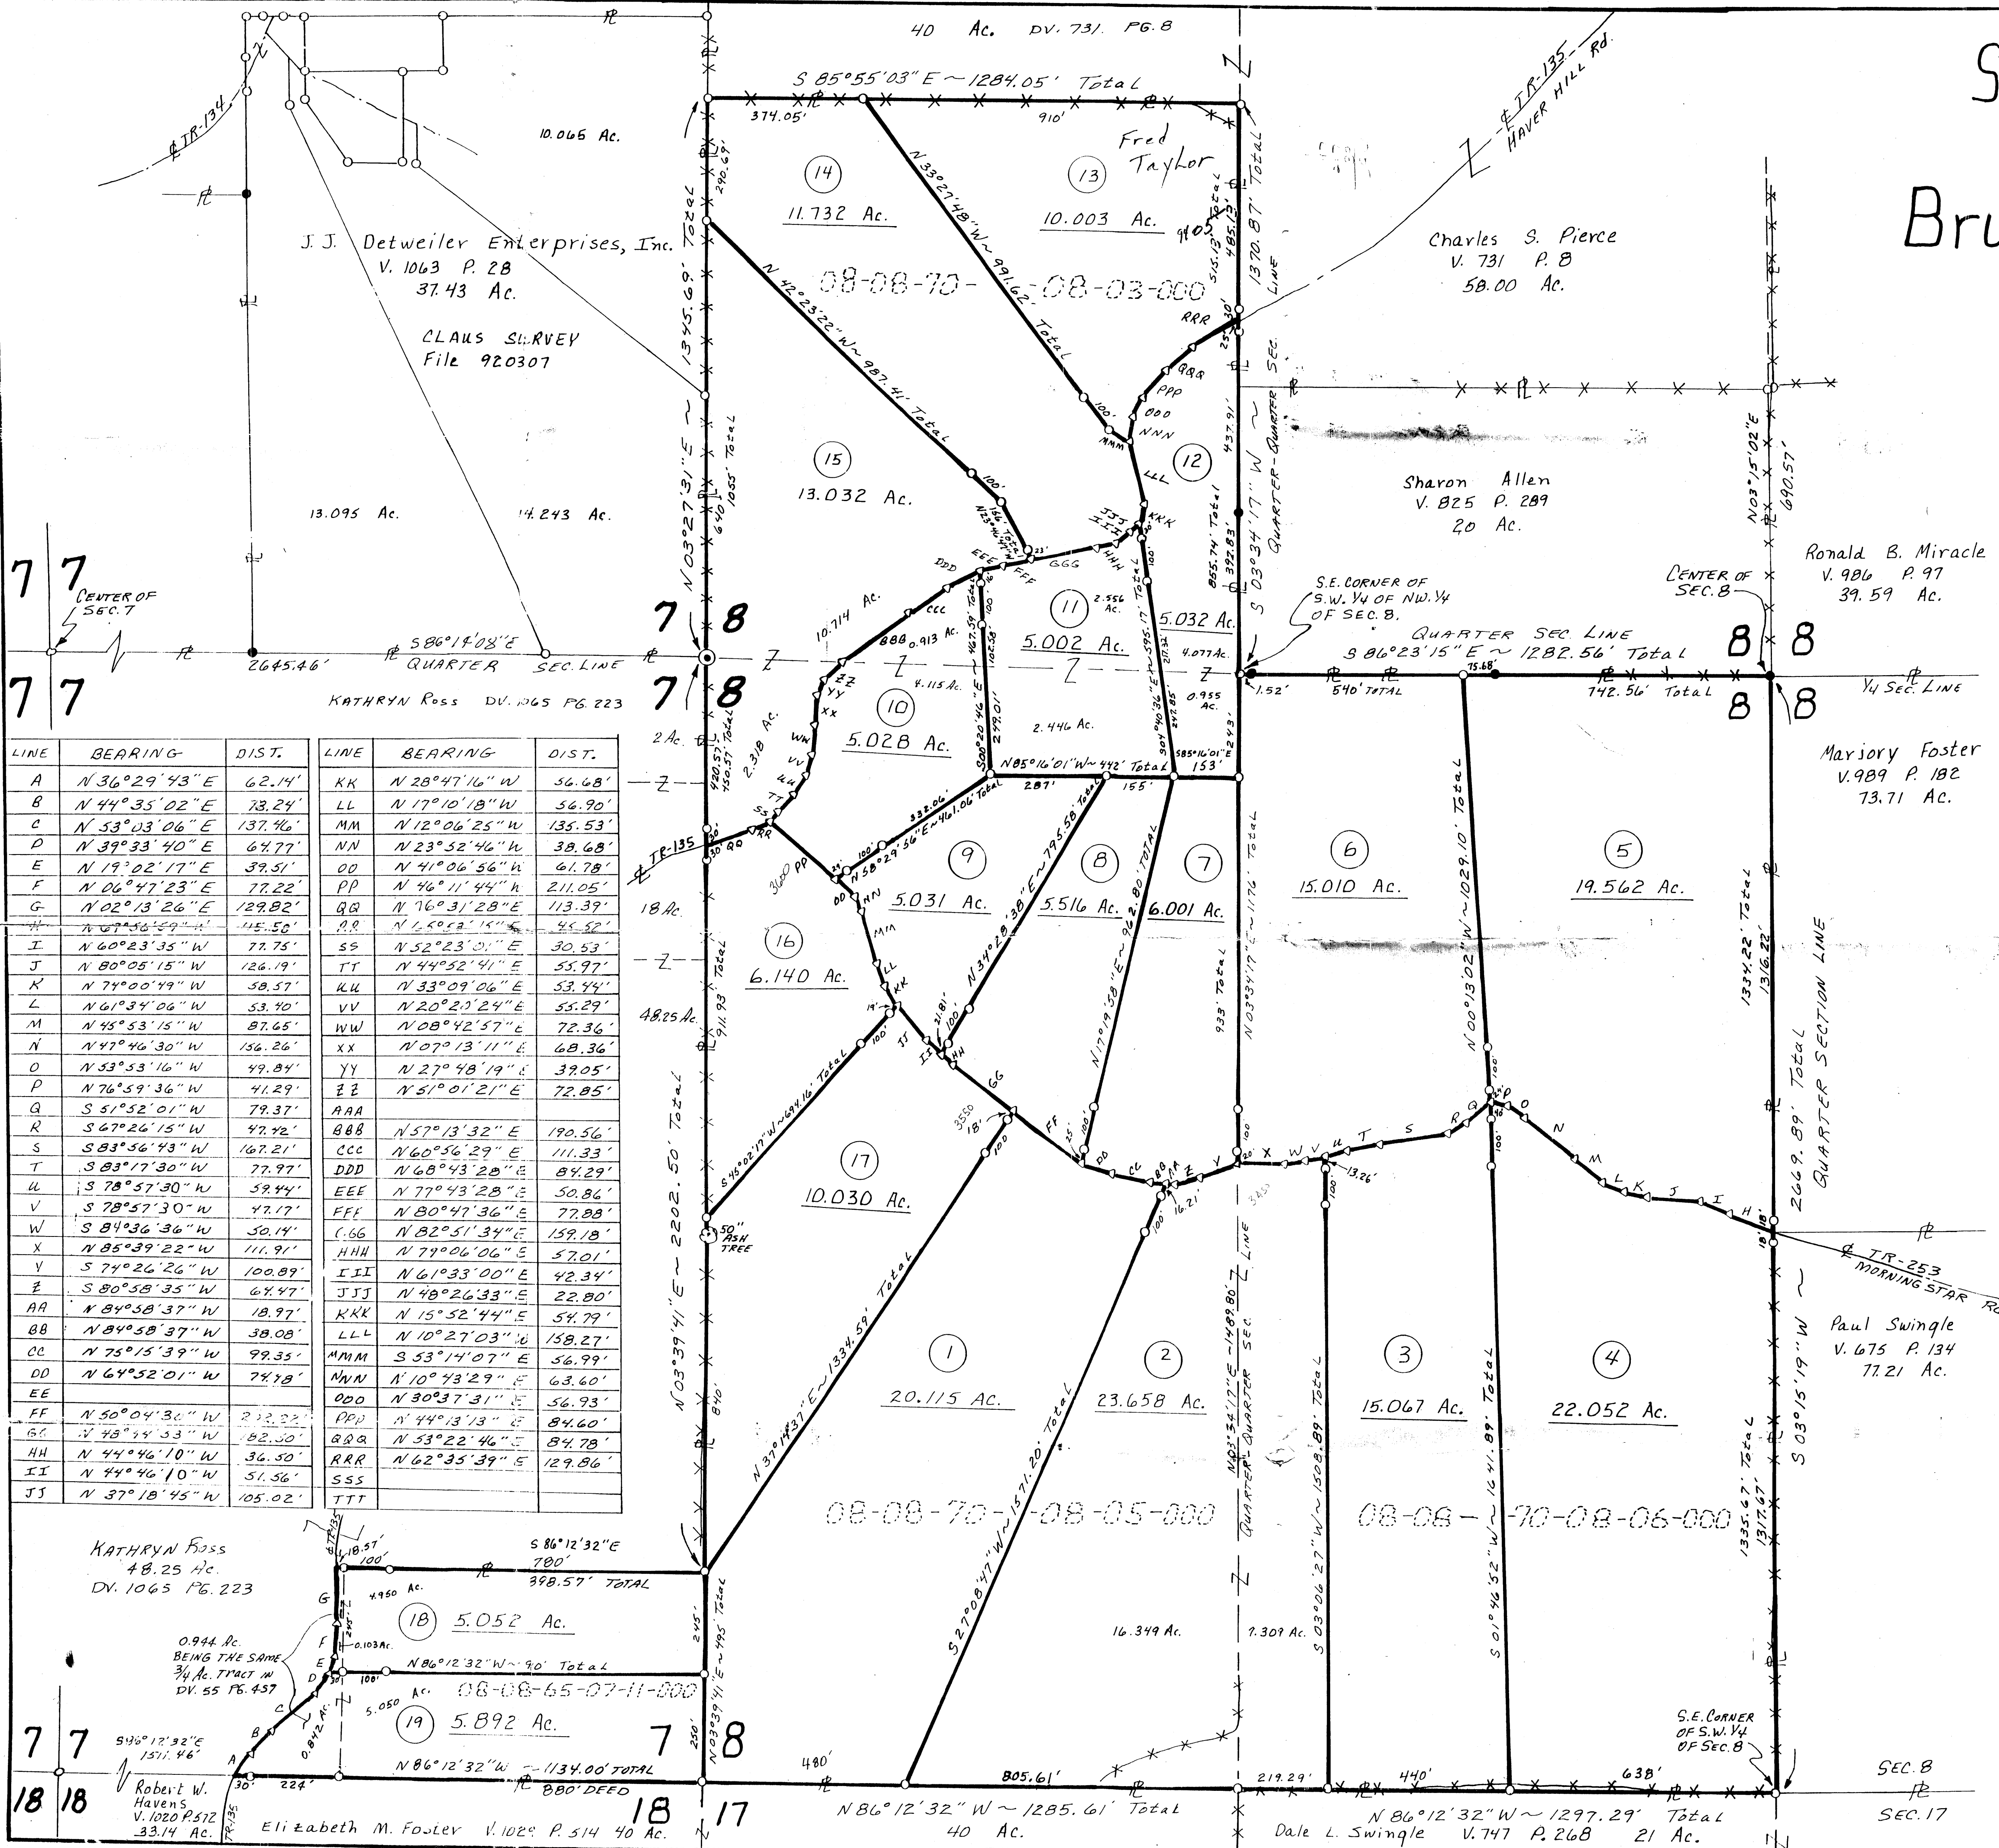

DESCRIPTION APPROVED FOR AUDITOR'S TRANSFER

BY J. L. Nault
12-11-92

SURVEYOR'S CERTIFICATION

I HEREBY CERTIFY THAT THIS PLAT IS TRUE AND CORRECT TO THE BEST OF MY KNOWLEDGE AND BELIEF, AND WAS PREPARED FROM THE FIELD BOOKS AND FIELD NOTES OF THE SURVEYOR.

Dec 3, 1992

OFFICE COPY NOT RECORDABLE

921109-1