


727 Cambridge Road
Coshocton, Ohio 43812

LANDMARK SURVEYS
EARL R. DONAKER, P.S.

tel: (614) 623-0993
1-800-842-3264

0 75 150 225 300
SCALE: 1" = 150'
ORIGINAL PLAT 18"X24"

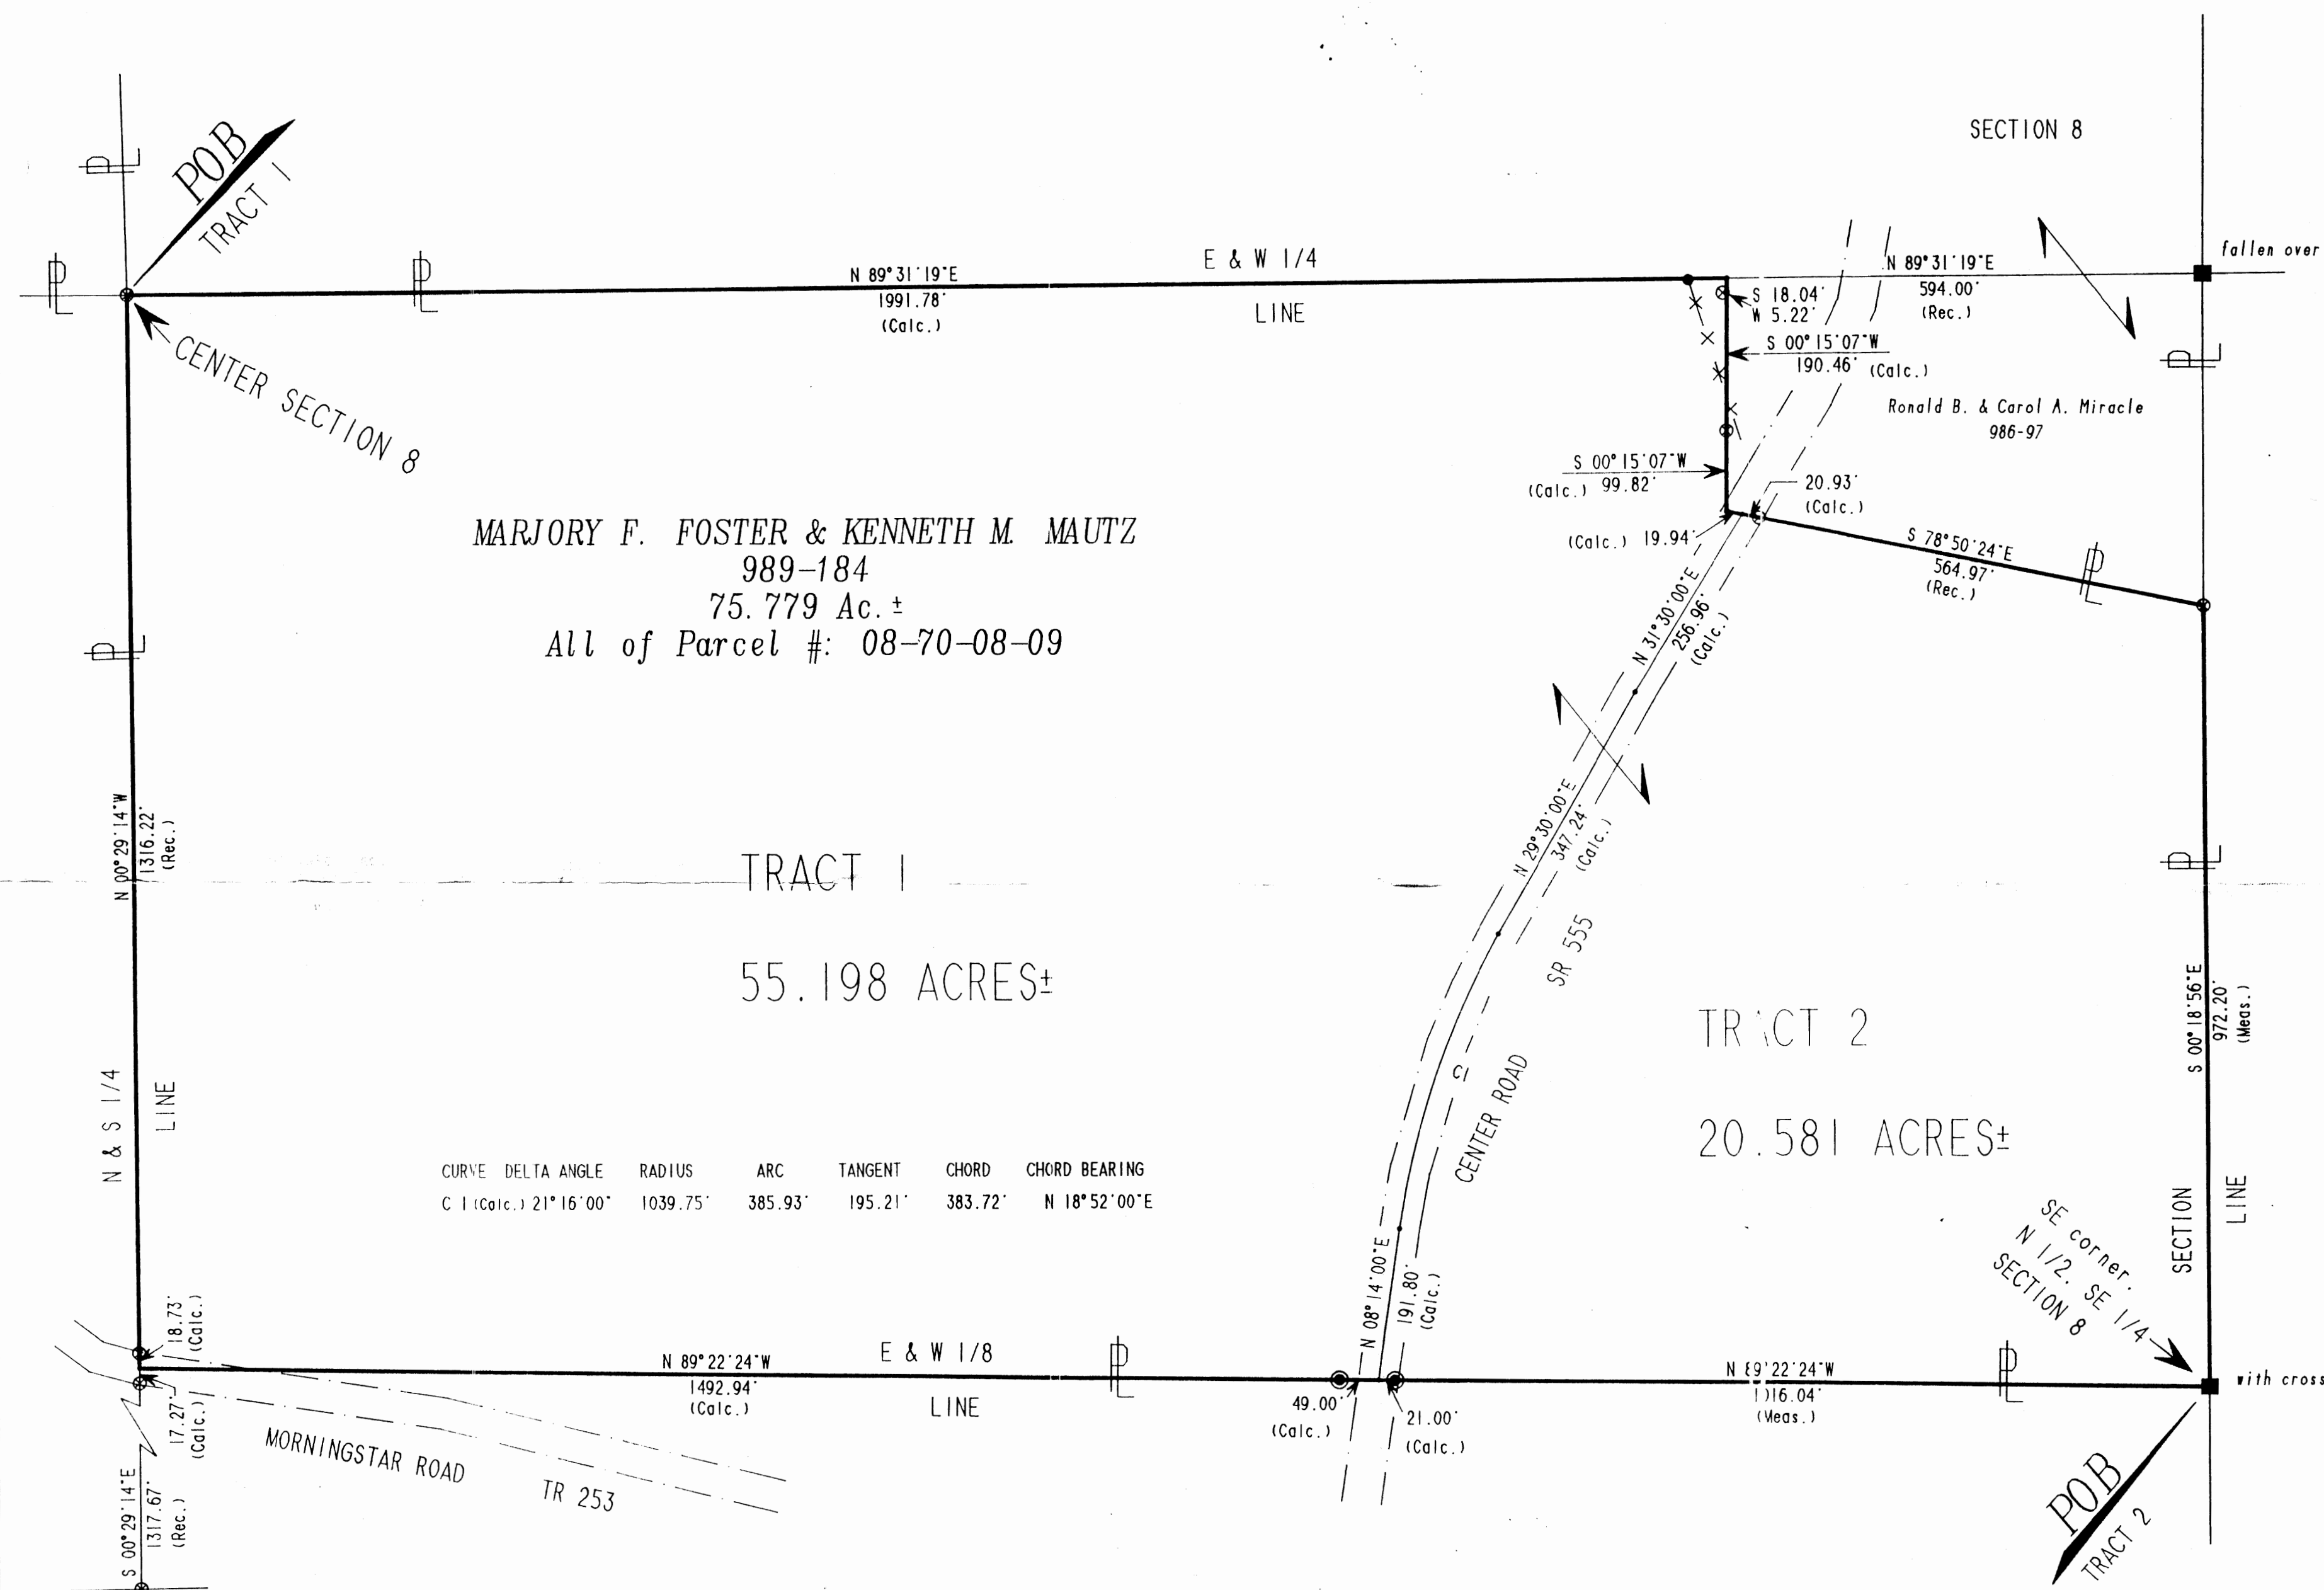

Pertinent documents: Tax maps:

Deeds: 982-182, 982-184, 825-289,
986-97, 928-45, 675-134, 1072-302

Surveys by: R.L. Daniels. Roger W. Claus

Bearings are based on a survey of 4.73 acres by, R.L. Daniels for Ronald Miracle, August 1987 S.78°50'24"E. and are for angular calculations only.

- ◎ All 5/8" steel pins set are 30" long. plastic cap marked "ERD 7142"
- ⊗ 5/8" found
- stone found
- corner post
- point

DESCRIPTION APPROVED
FOR AUDITORS TRANSFER

BY U L Swinard
2-3-94

I, Earl R. Dwyer, S. 7142, hereby
certify this map represent a boundary
survey pursuant to Chapter 4733-37, Ohio
Administrative Code, and to be correct to
the best of my knowledge and belief.



"Remove not the old landmark." Proverbs 23:10

MARJORY F. FOSTER, KENNETH M. MAUTZ
ACRES: 20.581 & 55.198
N 1/2. SE 1/4. SECTION 8
SECOND QUARTER. T 10N. R 13W.
CONGRESS LANDS E. SCIOTO R.
TOWNSHIP: BRUSH CREEK
COUNTY: MUSKINGUM, OHIO
DATE: JANUARY, 1994