



Plat of Property Surveyed for Ben Schafer
Part of the Northeast Quarter of Section 8
Township 10 North-Range 13 West
Brush Creek Township, Muskingum County, Ohio
William J. & Kelli Hill
Deed Ref.: Vol. 1138-Page 319, Official Records

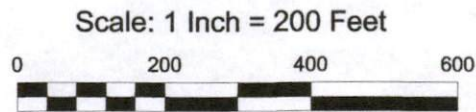

Bearings are based on
Grid North of the Ohio
South Coordinate System.

LEGEND

- Iron Pin Set, 5/8" rebar capped "Robert Schell-7314"
- Iron Pin Found
- ⊗ Iron Pipe Found
- ⊞ Marked Stone Found

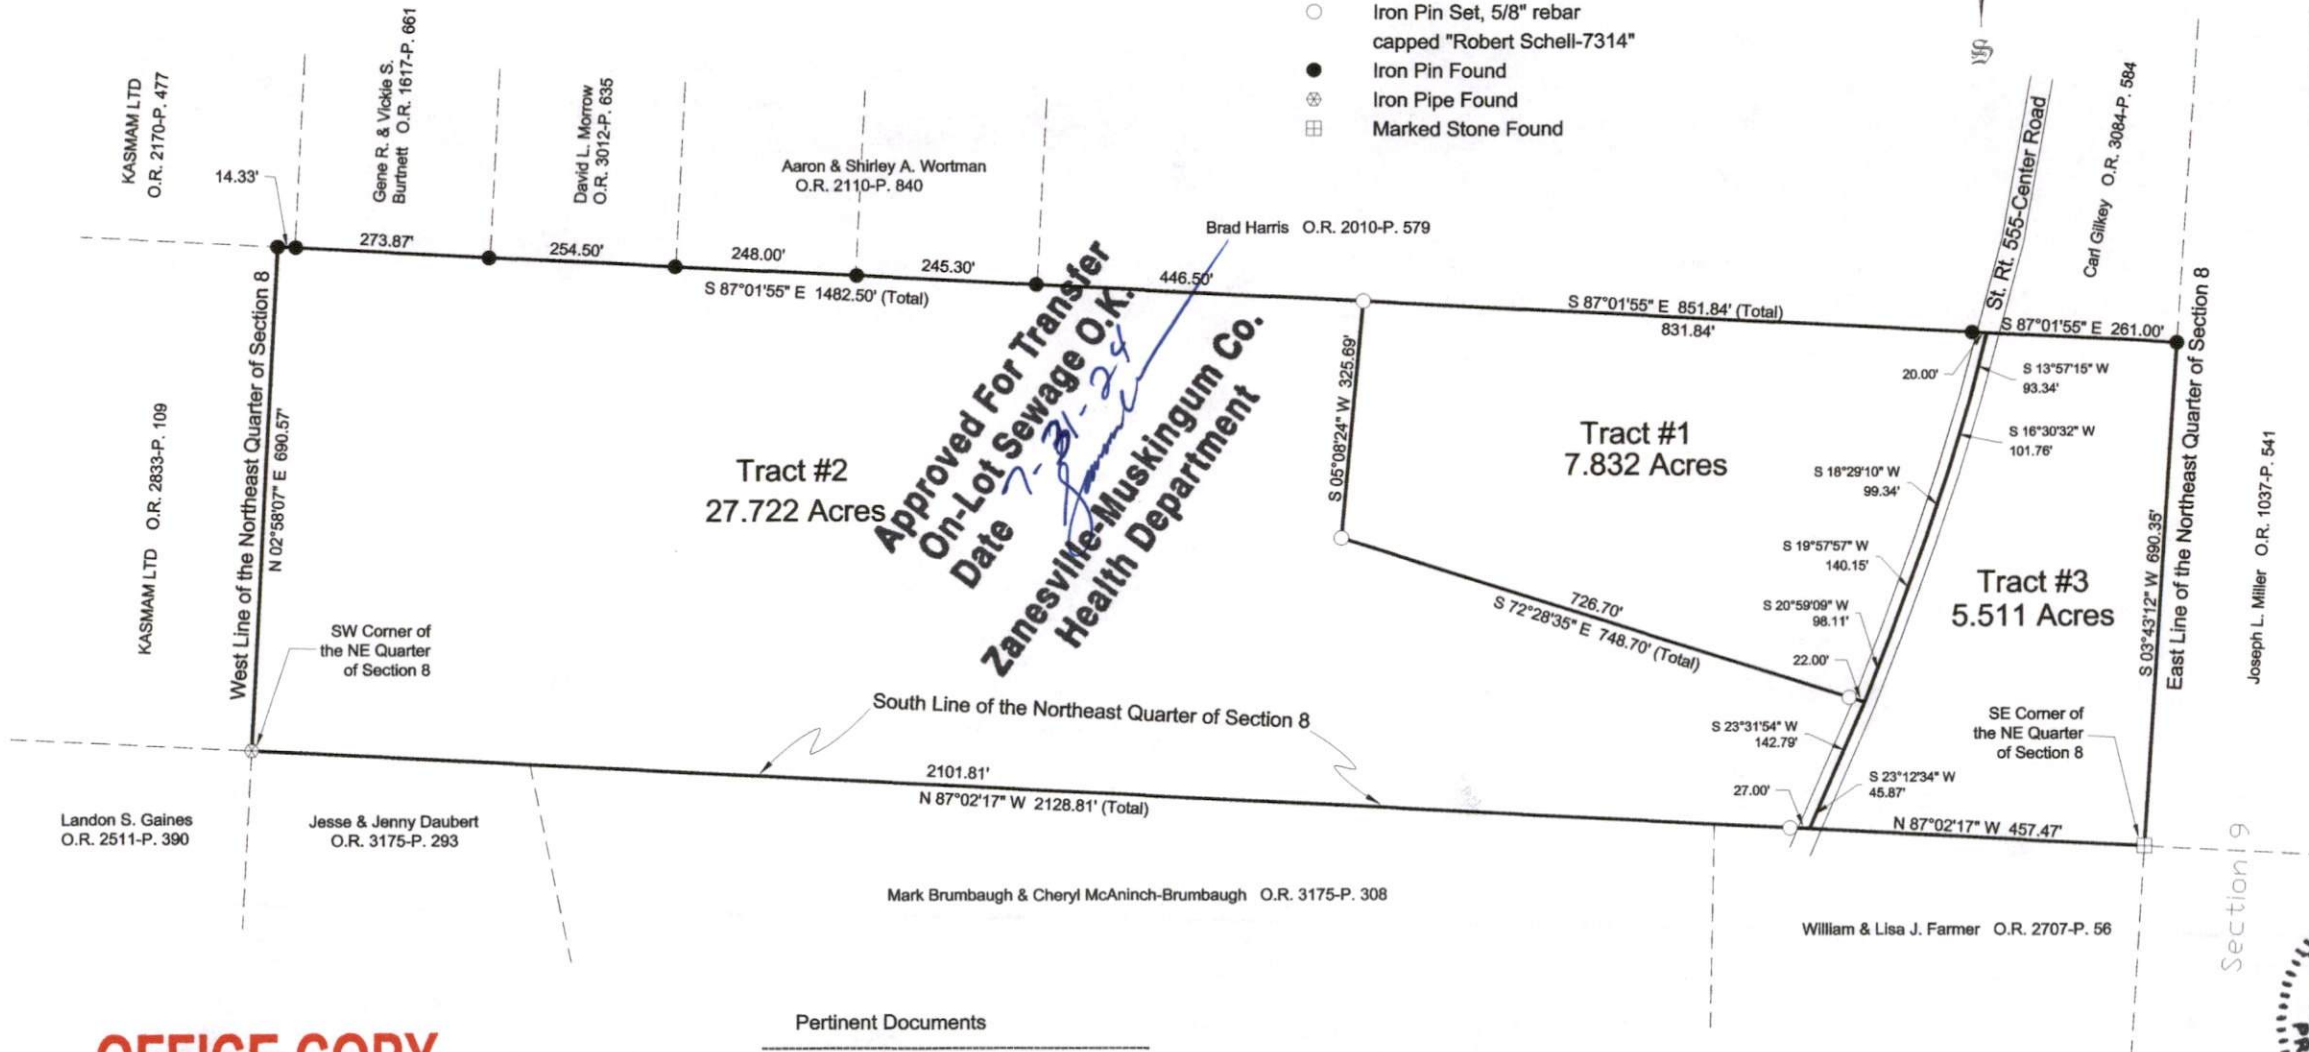

Approved For Transfer
On-Lot Sewage O.K.
Date 7-21-24
Zanesville-Muskingum Co.
Health Department

APPROVED
MUSKINGUM COUNTY
PLANNING COMMISSION DIRECTOR

DATE
8-1-2024
DAB

Joseph L. Miller O.R. 1037-P. 541

DESCRIPTION
APPROVED

By: D.M. Barnhard
8-1-2024



OFFICE COPY
NOT RECORDABLE

Robert C. Schell, P.S. No. 7314
19018 Woodfield Rd., Caldwell, Ohio 43724
Phone: (740) 732-7150 Date: June 28, 2024

Pertinent Documents

- 1) All Deed Vol. & Pages Shown
- 2) Muskingum County GIS Parcel Maps
- 3) Survey Plats of the Area

Surveyor's Note:
The 3 Tracts Shown equal 41.065 Acres
& is all of Auditor's Parcel No. 08-70-08-11-000