



Plat of Property Surveyed for Ben Schafer
 Part of the Northeast Quarter of Section 8
 Township 10 North-Range 13 West
 Brush Creek Township, Muskingum County, Ohio
 William J. & Kelli Hill
 Deed Ref.: Vol. 1138-Page 319, Official Records

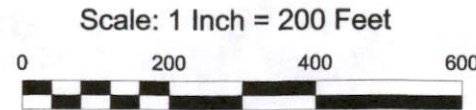

Bearings are based on
 Grid North of the Ohio
 South Coordinate System.

LEGEND

- Iron Pin Set, 5/8" rebar capped "Robert Schell-7314"
- Iron Pin Found
- ⊗ Iron Pipe Found
- ⊞ Marked Stone Found

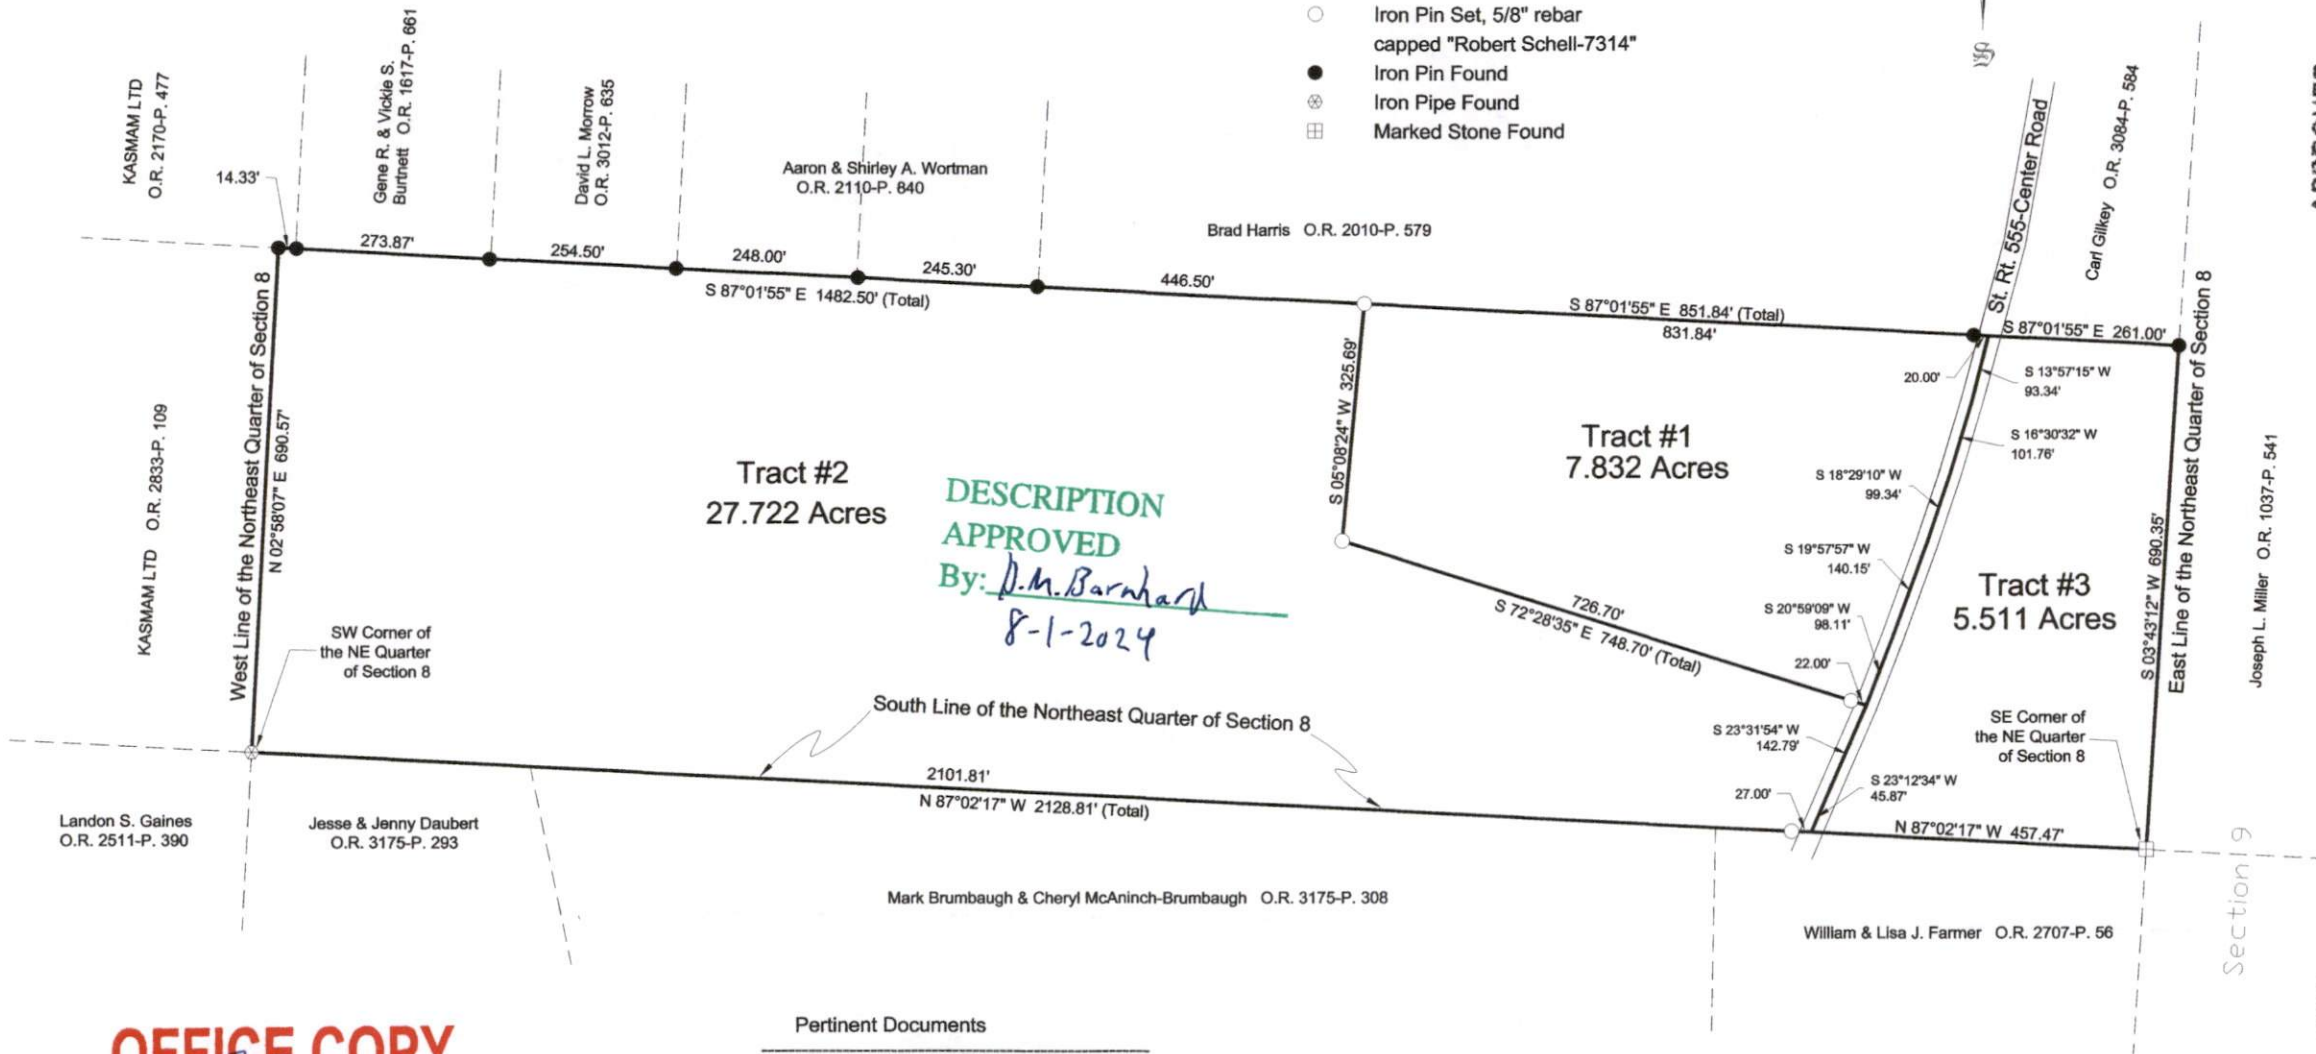

APPROVED
 MUSKINGUM COUNTY
 PLANNING COMMISSION DIRECTOR

DATE
 8-1-2024

OFFICE COPY
NOT RECORDABLE

Robert C. Schell, P.S. No. 7314
 19018 Woodfield Rd., Caldwell, Ohio 43724
 Phone: (740) 732-7150 Date: June 28, 2024

Pertinent Documents

- 1) All Deed Vol. & Pages Shown
- 2) Muskingum County GIS Parcel Maps
- 3) Survey Plats of the Area

Surveyor's Note:
 The 3 Tracts Shown equal 41.065 Acres
 & is all of Auditor's Parcel No. 08-70-08-11-000

