

Description of Parcel 10

OFFICE COPY
NOT RECORDABLE

Situated in the State of Ohio, County of Muskingum, Township of Ross, Creek, being in the northeast quarter of Section 8, Range 14 West, Township 10 North, of "The Congress Lands East of the Scioto River", and being bounded and described as follows:

Commencing for reference at an iron pin set at the northeast corner of Section 8 (Note: Reference bearing on the north line of Section 8 used as South 88°33'21" East.);

thence, with the east line of Section 8, South 01°41'10" West a distance of 2,022.61 feet to an iron pin set at the northeast corner of a 39.59 acres tract as conveyed to Ronald B. Miracle by Deed Volume 986, Page 97 of the Muskingum County Recorder's Office;

thence, with the north line of said Miracle property, North 89°02'04" West a distance of 1,559.23 feet to an iron pin set;

thence North 01°09'46" East a distance of 1,065.51 feet to an iron pin set, being THE TRUE POINT OF BEGINNING for this description;

thence, from said Point of Beginning continuing, North 01°09'46" East a distance of 209.47 feet to an iron pin set;

thence North 88°43'46" East a distance of 941.88 feet to an iron pin set, passing through an iron pin set at a distance of plus 841.88 feet;

thence North 85°49'00" East a distance of 153.00 feet to a point in the centerline of State Route 555;

thence, with the centerline of State Route 555, South 15°12'40" East a distance of 191.00 feet to a point;

thence, leaving the road, South 87°09'04" West a distance of 1,150.02 feet to the Point of Beginning, passing through two iron pins set at distances of plus 30.00 feet and plus 130.00 feet, respectively;

containing 5.008 acres, more or less, out of Parcel No. 08-08-70-08-12-000.

Subject to all legal right-of-ways, easements, restrictions, reservations, and zoning regulations of record.

Subject to the right-of-way of State Route 555.

Subject to the 100 year Flood Plain restrictions.

Page 2 of 2
Description of Parcel 10

Subject to any facts that may be disclosed by a full and accurate title search.

Subject to a 40.00 feet wide easement being reserved unto the grantor, his heirs, and/or assigns, forever. Said easement is for the purposes of running utilities to other parcels of land on or near State Route 555. Said easement runs in a north-south direction across the east end of the above described property with the east line of said easement being the centerline of State Route 555. Containing 0.175 acres, more or less, of easement.

All iron pins set are rebar with yellow caps labeled "Claus 6456".

The bearings in this description are for angle calculations only and are based on the north line Section 8 used as an assumed bearing of South 88°33'21" East.

The above description prepared by Roger W. Claus, Registered Surveyor No. 6456, based on a new survey of September 30, 1992.


Prior Deed: Deed Volume _____, Page _____

**OFFICE COPY
NOT RECORDABLE**

DESCRIPTION APPROVED
FOR AUDITOR'S TRANSFER

BY JL Nambh
10-08-92

LINE	BEARING	DIST.
A	S 74°00'16" E	129.49'
B	S 25°53'42" W	109.05'
C	S 55°16'33" E	75.53'
D	S 10°19'16" E	57.24'
E	S 00°15'47" W	177.47'
F	S 46°27'50" W	227.70'
G	S 01°41'10" W	216.08'
H		
I	S 77°42'12" W	253.46'
J	S 09°47'50" E	60.88'
K	S 09°47'50" E	102.66'
L	S 05°25'12" W	126.72'
M	S 05°25'12" W	38.58'
N	S 12°29'11" W	196.50'
O	S 67°31'49" W	17.57'
P	N 71°02'34" E	110.80'
Q	N 75°28'11" E	79.44'
R	N 78°10'30" E	93.63'
S	N 79°27'10" E	113.68'
T	N 75°36'42" E	178.41'
U	N 75°36'42" E	28.14'
V	N 78°36'18" E	58.84'
W	N 83°03'54" E	54.34'
X	S 86°12'48" E	49.53'
Y	S 77°25'34" E	60.35'
Z	S 77°25'34" E	54.27'
AA	S 87°29'46" E	47.23'
BB	N 87°10'48" E	47.92'
CC	N 78°04'45" E	50.91'
DD	N 69°17'49" E	57.66'
EE	N 60°45'00" E	68.62'
FF	N 55°13'13" E	164.14'
GG	N 57°40'54" E	89.56'
HH	N 49°44'59" E	45.96'
II	N 39°49'35" E	52.43'
JJ		
KK		
LL	S 19°37'36" E	85.96'
MM	S 21°31'04" E	86.23'
NN	S 18°44'22" E	138.96'
OO	S 16°55'11" E	226.62'
PP	S 16°29'55" E	67.64'
QQ	S 14°27'59" E	136.87'
RR	S 15°12'40" E	191.00'
SS	S 15°12'40" E	172.14'
TT	S 15°12'40" E	136.52'
UU	S 14°40'10" E	159.49'
VV	S 11°54'34" E	178.48'
WW	S 76°53'24" W	174.76'
XX	S 66°24'44" W	46.43'
YY	S 85°49'00" W	153.00'
ZZ		
(1)	S 17°17'01" W	113.05'
(2)	S 47°34'24" W	29.45'
(3)	S 47°34'24" W	84.15'
(4)	S 21°40'24" W	134.01'
(5)	S 36°37'39" W	137.40'
(6)	S 60°44'24" W	68.70'
(7)	S 77°39'52" W	261.52'

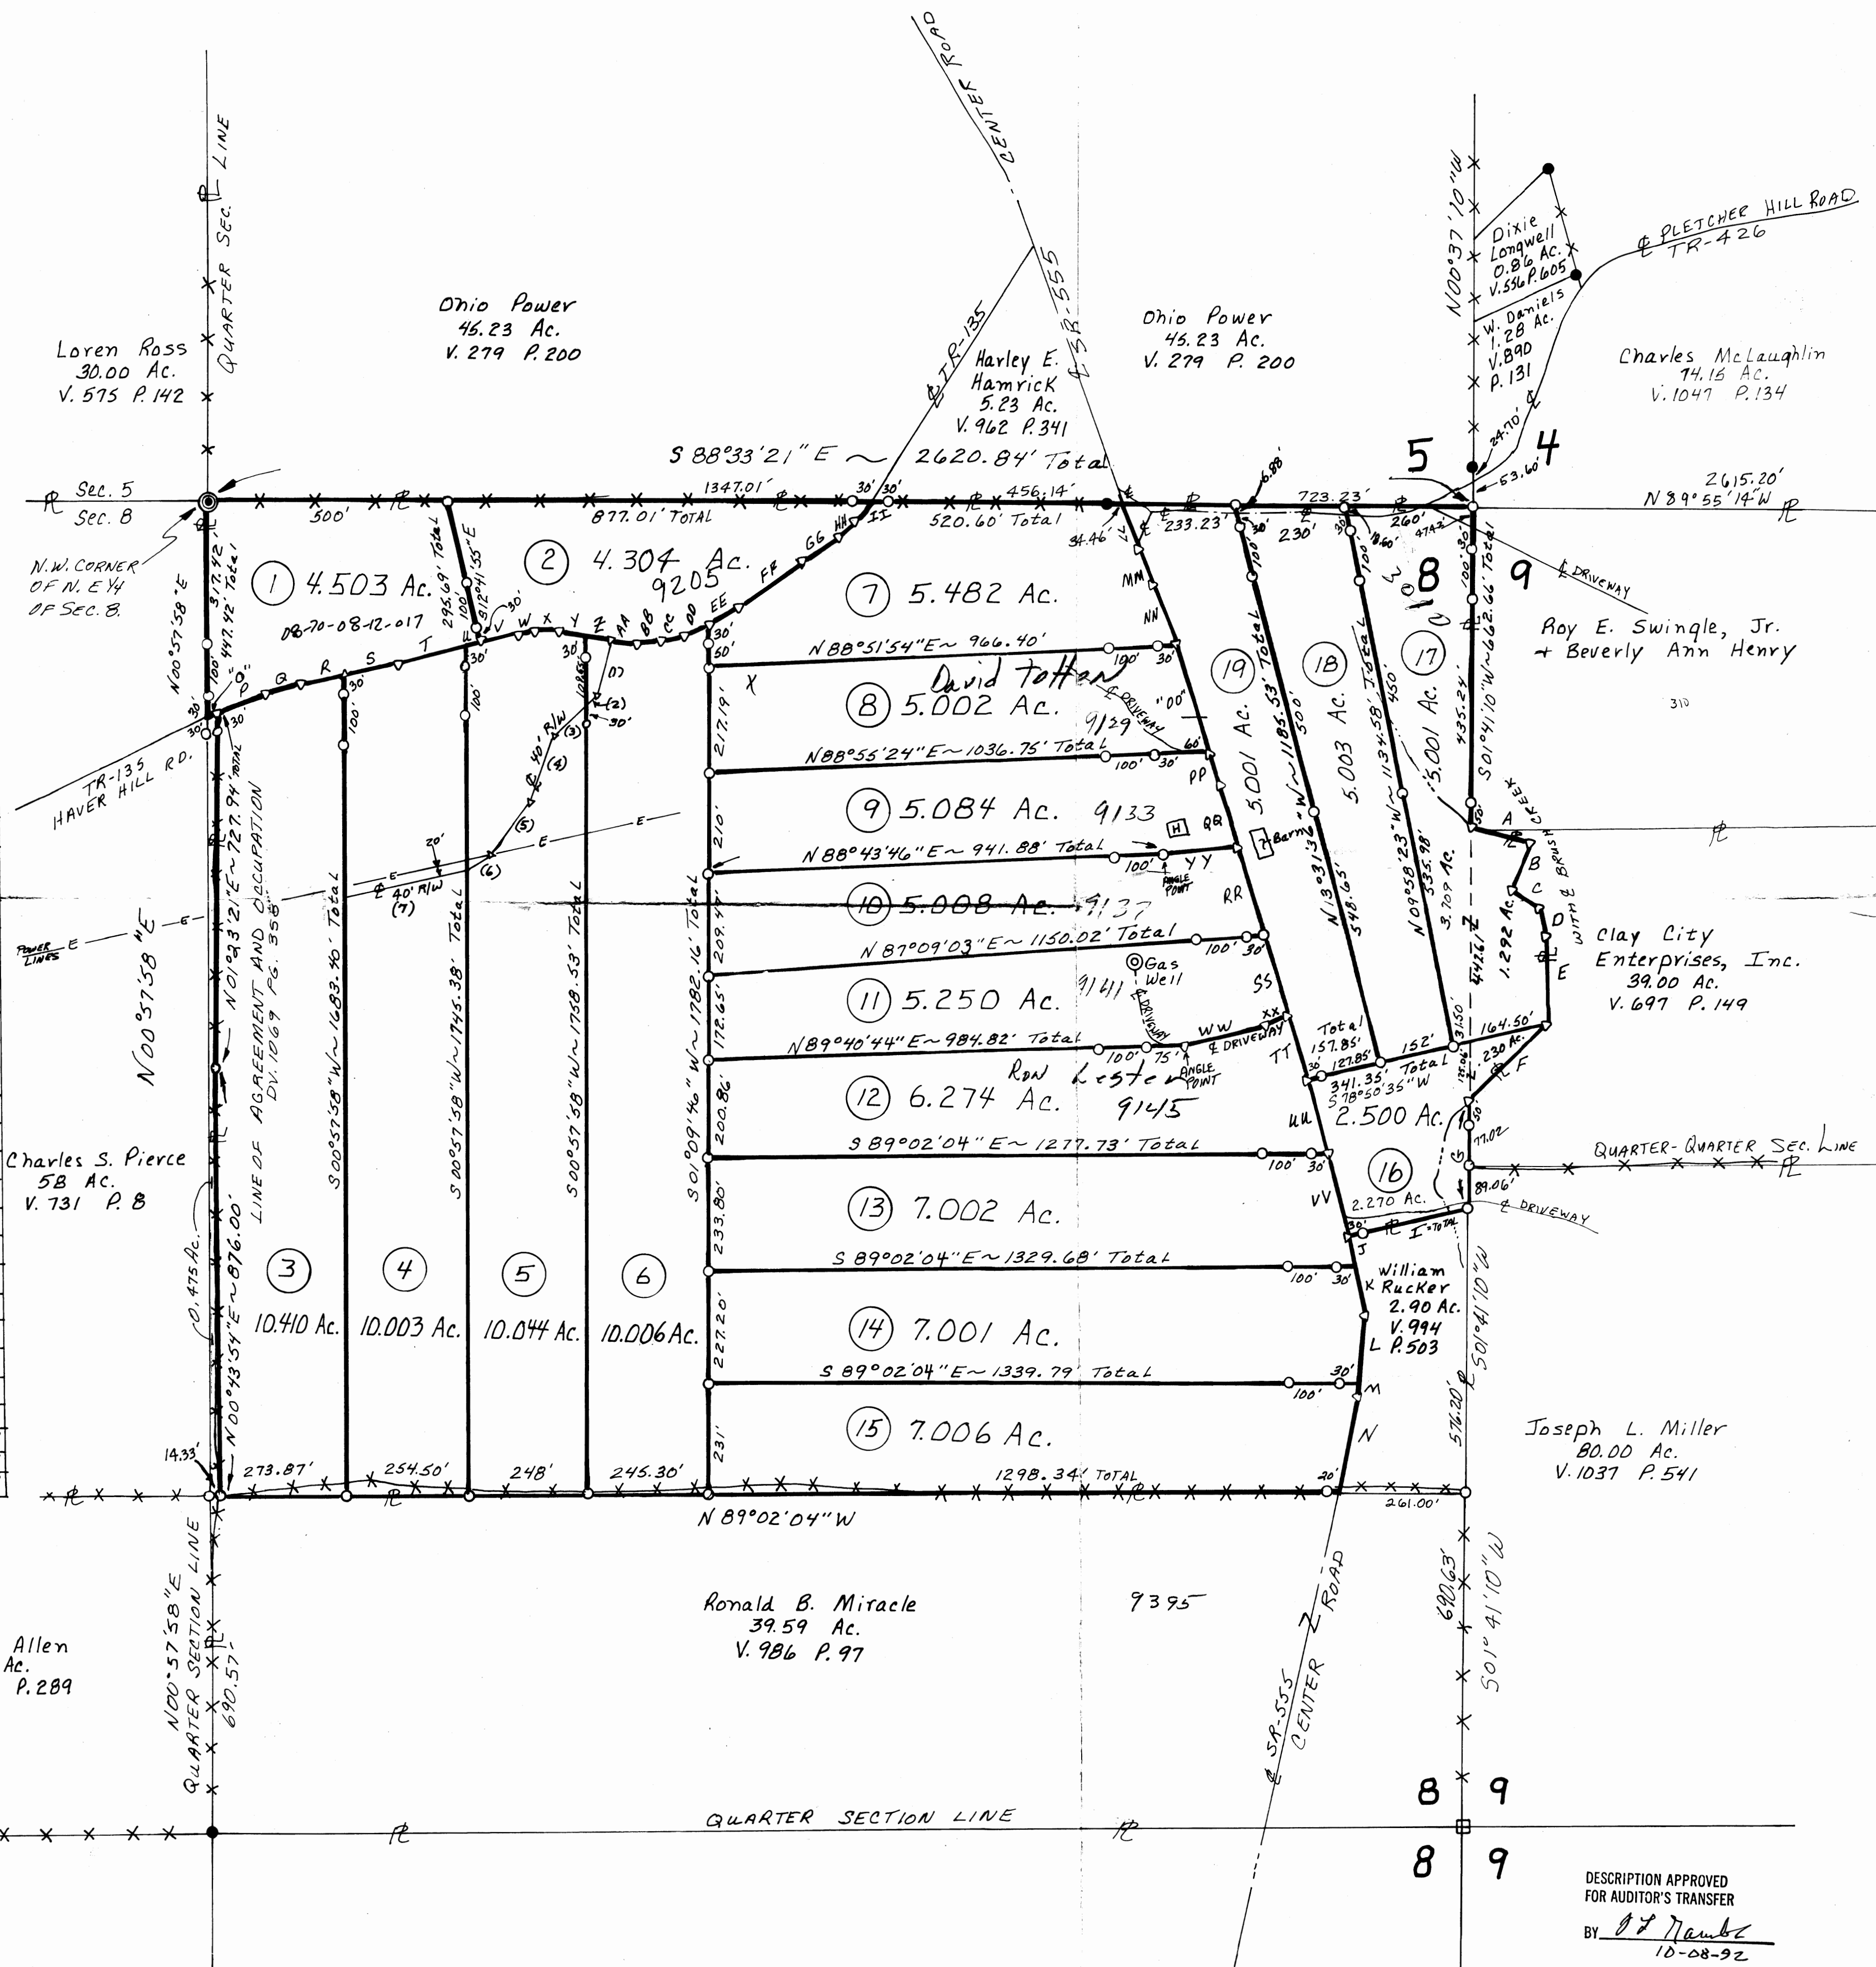

SURVEY PLAT FOR J. J. Detweiler Ent.

SECTION 8 = PARCEL# 08-08-70-08-12-000
SECTION 9 = PARCEL# 08-08-70-09-07-000

SCALE 1" = 200'

Situated in the State of Ohio, County of Muskingum, Township of Brush Creek, being in the Northwest Quarter of Section 9 and the Northeast Quarter of Section 8, Township 10 North, Range 13 West, of the "Congress Lands East of the Scioto River".

- = IRON PIN SET CAPPED "CLAUS 6456"
- = IRON PIN FOUND.
- ⊙ = CONCRETE MONUMENT FOUND.
- ▽ = SURVEY ANGLE POINT.
- ⊕ = MARKED STONE FOUND.
- ✕ = FENCE EVIDENCE FOUND.
- = PROPERTY LINES.
- = LINES OF THIS SURVEY.

OFFICE COPY
NOT RECORDABLE
Sept. 28, 1992
1574 201 2106

DESCRIPTION APPROVED
FOR AUDITOR'S TRANSFER
BY *[Signature]*
10-08-92