

08-70-08-12-013

9240 HAVER HILL RD

Description of Parcel 4

OFFICE COPY
NOT RECORDABLE

Situated in the State of Ohio, County of Muskingum, Township of Brush Creek, being in the northeast quarter of Section 8, Range 13 West, Township 10 North, of "The Congress Lands East of the Scioto River", and being bounded and described as follows:

Commencing for reference at an iron pin set at the northeast corner of Section 8 (Note: Reference bearing on the north line of Section 8 used as South 88°33'21" East.);

thence, with the east line of Section 8, South 01°41'10" West a distance of 2,022.61 feet to an iron pin set at the northeast corner of a 39.59 acres tract as conveyed to Ronald B. Miracle by Deed Volume 986, Page 97 of the Muskingum County Recorder's Office;

thence, with the north line of said Miracle property, North 89°02'04" West a distance of 2,052.64 feet to an iron pin set, being THE TRUE POINT OF BEGINNING for this description;

thence, from said Point of Beginning continuing with the north line of said Miracle property, North 89°02'04" West a distance of 254.50 feet to an iron pin set;

thence, leaving the property line, North 00°57'58" East a distance of 1,683.40 feet to a point in the centerline of Township Road No. 135 (Haver Hill Road), passing through two iron pins set at distances of plus 1,553.40 feet and plus 1,653.40 feet, respectively;

thence, with the centerline of Township Road No. 135, the following two courses:

(1) North 79°27'10" East a distance of 113.68 feet to a point;

(2) thence North 75°36'42" East a distance of 148.41 feet to a point;

thence, leaving the road, South 00°57'58" West a distance of 1,745.38 feet to the Point of Beginning, passing through two iron pins set at distances of plus 30.00 feet and plus 130.00 feet, respectively;

containing 10.003 acres, more or less, out of Parcel No. 08-08-70-08-12-000.

Subject to all legal right-of-ways, easements, restrictions, reservations, and zoning regulations of record.

Subject to the right-of-way of Township Road No. 135.

Subject to the 100 year Flood Plain restrictions.

Subject to any facts that may be disclosed by a full and accurate title search.

Subject to a 40.00 feet wide easement being reserved unto the grantor, his heirs, and/or assigns, forever. Said easement is for the purposes of running utilities to other parcels of land on or near Township Road No. 135. Said easement runs in an east-west direction across the north end of the above described property with the north line of said easement being the centerline of Township Road No. 135. Containing 0.241 acres, more or less, of easement.

TOGETHER WITH a 40.00 feet wide right-of-way, for the purposes of ingress from Township Road No. 135. The centerline of said right-of-way being described as follows:

Commencing for reference at an iron pin set at the northeast corner of Section 8 (Note: Reference bearing on the east line of Section 8 used as South 01°41'10" West.);

thence, with the north line of Section 8, North 88°33'21" West a distance of 1,774.53 feet to a point;

thence, leaving the section line, South 01°26'39" West a distance of 289.66 feet to a point in centerline of Township Road No. 135 (Haver Hill Road), being THE TRUE POINT OF BEGINNING for this description;

thence, from said Point of Beginning with the centerline of the 40.00 feet wide right-of-way being herein described, the following seven courses:

- (1) South 17°17'01" West a distance of 113.05 feet to a point;
- (2) thence South 47°34'24" West a distance of 29.45 feet to a point;
- (3) thence, continuing, South 47°34'24" West a distance of 84.15 feet to a point;
- (4) thence South 21°40'24" West a distance of 134.01 feet to a point;
- (5) thence South 36°37'40" West a distance of 137.40 feet to a point;
- (6) thence South 60°44'24" West a distance of 68.70 feet to a point in the east line of the above described 10.003 acres tract;

Page 3 of 3
Description of Parcel 4

(7) thence South 77°39'52" West a distance of 261.52 feet to The Point of Ending for this right-of-way in the west line of the above described 10.003 acres tract.

Containing 0.761 acres, more or less, of right-of-way.

Subject to all of the above described 40.00 feet wide right-of-way being also reserved unto the grantor, his heirs, and/or assigns, forever, for the purposes of ingress and egress to any and all tract of land which may join said right-of-way.

All iron pins set are rebar with yellow caps labeled "Claus 6456".

The bearings in this description are for angle calculations only and are based on the north line Section 8 used as an assumed bearing of South 88°33'21" East.

The above description prepared by Roger W. Claus, Registered Surveyor No. 6456, based on a new survey of December 23, 1992.


Prior Deed: Deed Volume _____, Page _____.

DESCRIPTION APPROVED
FOR AUDITOR'S TRANSFER

BY J L Namb
10-08-92

OFFICE COPY
NOT RECORDABLE

LINE	BEARING	DIST.
A	S 74°00'16"E	129.49'
B	S 25°53'42"W	109.05'
C	S 55°16'33"E	75.53'
D	S 10°19'16"E	57.24'
E	S 00°15'47"W	177.47'
F	S 46°27'50"W	227.70'
G	S 01°41'10"W	216.08'
H		
I	S 77°42'12"W	253.46'
J	S 09°47'50"E	60.88'
K	S 09°47'50"E	102.66'
L	S 05°25'12"W	126.72'
M	S 05°25'12"W	38.58'
N	S 12°29'11"W	196.50'
O	S 67°31'49"W	17.57'
P	N 71°02'34"E	110.80'
Q	N 75°28'11"E	79.44'
R	N 78°10'30"E	93.63'
S	N 79°27'10"E	113.68'
T	N 75°36'42"E	198.41'
U	N 75°36'42"E	28.14'
V	N 70°36'18"E	59.84'
W	N 83°03'54"E	54.34'
X	S 86°12'48"E	49.53'
Y	S 77°25'34"E	60.35'
Z	S 77°25'34"E	54.27'
AA	S 87°29'46"E	47.23'
BB	N 87°10'48"E	47.92'
CC	N 78°04'45"E	50.91'
DD	N 69°17'49"E	57.66'
EE	N 60°45'00"E	68.62'
FF	N 55°13'13"E	164.14'
GG	N 57°40'54"E	89.56'
HH	N 49°44'59"E	48.96'
II	N 39°49'35"E	52.43'
JJ		
LL	S 19°37'36"E	85.90'
MM	S 21°31'04"E	86.23'
NN	S 18°44'22"E	138.96'
OO	S 14°55'11"E	226.62'
PP	S 16°29'55"E	67.64'
QQ	S 14°27'39"E	136.87'
RR	S 15°12'40"E	191.00'
SS	S 15°12'40"E	172.14'
TT	S 15°12'40"E	136.52'
UU	S 14°40'10"E	159.94'
VV	S 11°54'34"E	178.48'
WW	S 26°53'24"W	174.46'
XX	S 66°24'44"W	46.93'
YY	S 85°49'00"W	153.00'
ZZ		
(1)	S 17°17'01"W	113.05'
(2)	S 47°34'24"W	29.45'
(3)	S 47°34'24"W	84.15'
(4)	S 21°40'24"W	134.01'
(5)	S 36°37'39"W	137.40'
(6)	S 60°44'24"W	68.70'
(7)	S 77°39'52"W	261.52'

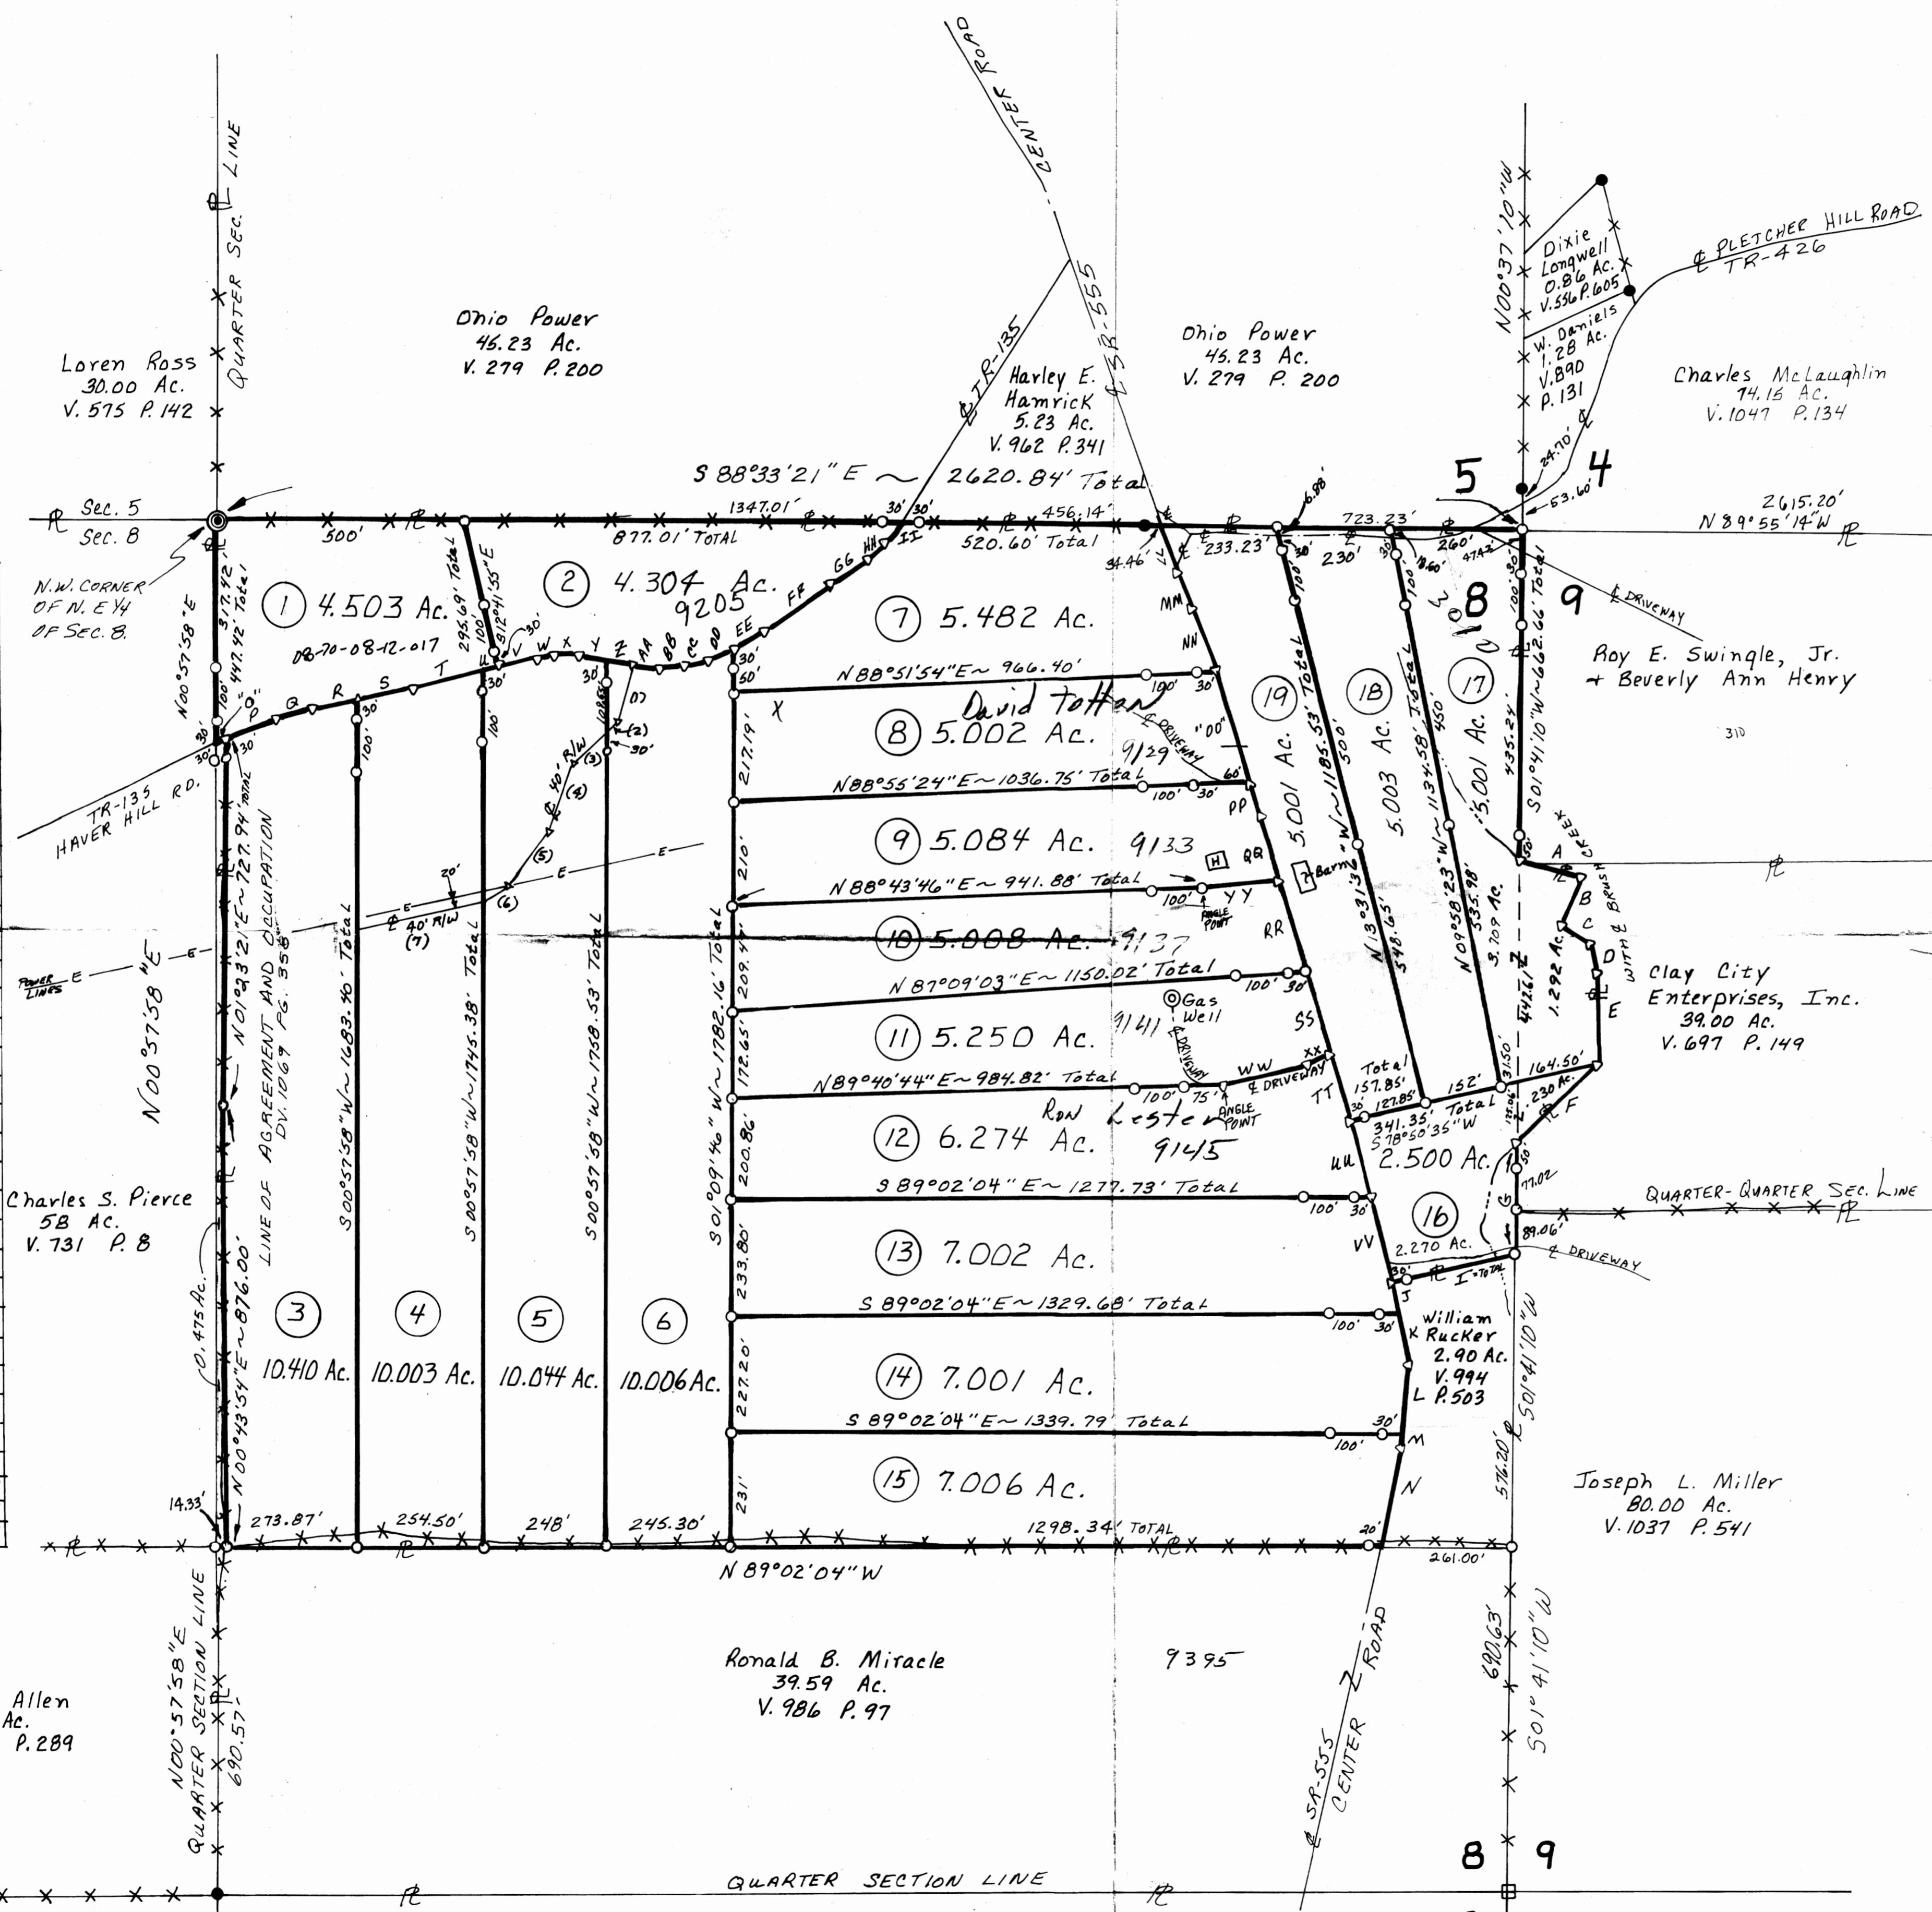

SURVEY PLAT FOR J. J. Detweiler Ent.

SECTION B = PARCEL# 08-08-08-12-000
SECTION 9 = PARCEL# 08-08-08-09-07-000

SCALE 1" = 200'



Situated in the State of Ohio, County of Muskingum, Township of Brush Creek, being in the Northwest Quarter of Section 9 and the Northeast Quarter of Section 8, Township 10 North, Range 13 West, of the "Congress Lands East of the Scioto River".

- = IRON PIN SET CAPPED "CLAUS 6486".
- = IRON PIN FOUND.
- ◎ = CONCRETE MONUMENT FOUND.
- ▽ = SURVEY ANGLE POINT.
- = MARKED STONE FOUND.
- * = FENCE EVIDENCE FOUND.
- = PROPERTY LINES.
- - - = LINES OF THIS SURVEY.

STATEMENT
I HEREBY CERTIFY THAT THIS PLAT IS TRUE AND CORRECT TO THE BEST OF MY KNOWLEDGE AND THAT IT WAS PREPARED IN ACCORDANCE WITH THE REQUIREMENTS OF THE PLAT ACT.
Sept. 29, 1982
T. J. Detweiler
NOT RECORDABLE
Office Copy

DESCRIPTION APPROVED
FOR AUDITOR'S TRANSFER
BY J. J. Detweiler
10-28-92