



CANNON LAND SURVEYING

809 N. WALNUT STREET
CROOKSVILLE, OHIO 43731
614-982-8276

DEED DESCRIPTION

Situated in the State of Ohio, County of Muskingum, Township of Brush Creek, T-10, R-13, being part of the Southwest quarter of Section 5 and more particularly described as follows:


(Tract Two) Beginning at the Southwest Corner of Section 5; thence North 28 Degrees 02 Minutes 46 Seconds East 2540.74 feet to an iron pin set and the place of beginning; thence North 02 Degrees 01 Minutes 01 Seconds West 330.02 feet to an iron pin set on the North Line of the Southwest Quarter of Section 5 in a fence; thence with said North Line along said fence South 82 Degrees 41 Minutes 12 Seconds East 115.52 feet to a point in the centerline of Township Road 134 (Goose Run Road), passing an iron pin set at 99.72 feet; thence with said centerline South 07 Degrees 59 Minutes 13 Seconds East 286.50 feet to a point in said road; thence South 02 Degrees 42 Minutes 34 Seconds West 20.45 feet to a point in said road; thence leaving said road South 85 Degrees 34 Minutes 42 Seconds West 142.23 feet to the place of beginning, passing an iron pin set at 16.66 feet. The tract as surveyed contains 0.94 acres, more or less subject to all legal highways and easements.

Iron pins set are 5/8 inch rebar with plastic identification caps.

Bearings are based on the North Line of the Southwest Quarter of Section 5 as being South 82 Degrees 41 Minutes 12 Seconds East.

This description was written from a survey made January 11, 1988. ?

Parcel No. 08-08-70-05-16 part

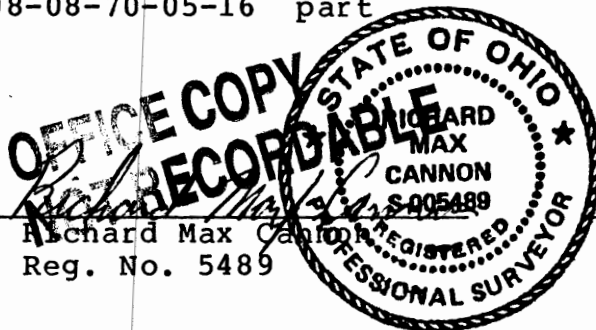

DESCRIPTION APPROVED
FOR AUDITOR'S TRANSFER


BY J. J. Hambl
1-26-89



CANNON LAND SURVEYING

809 N. WALNUT STREET
CROOKSVILLE, OHIO 43731

614-982-8276

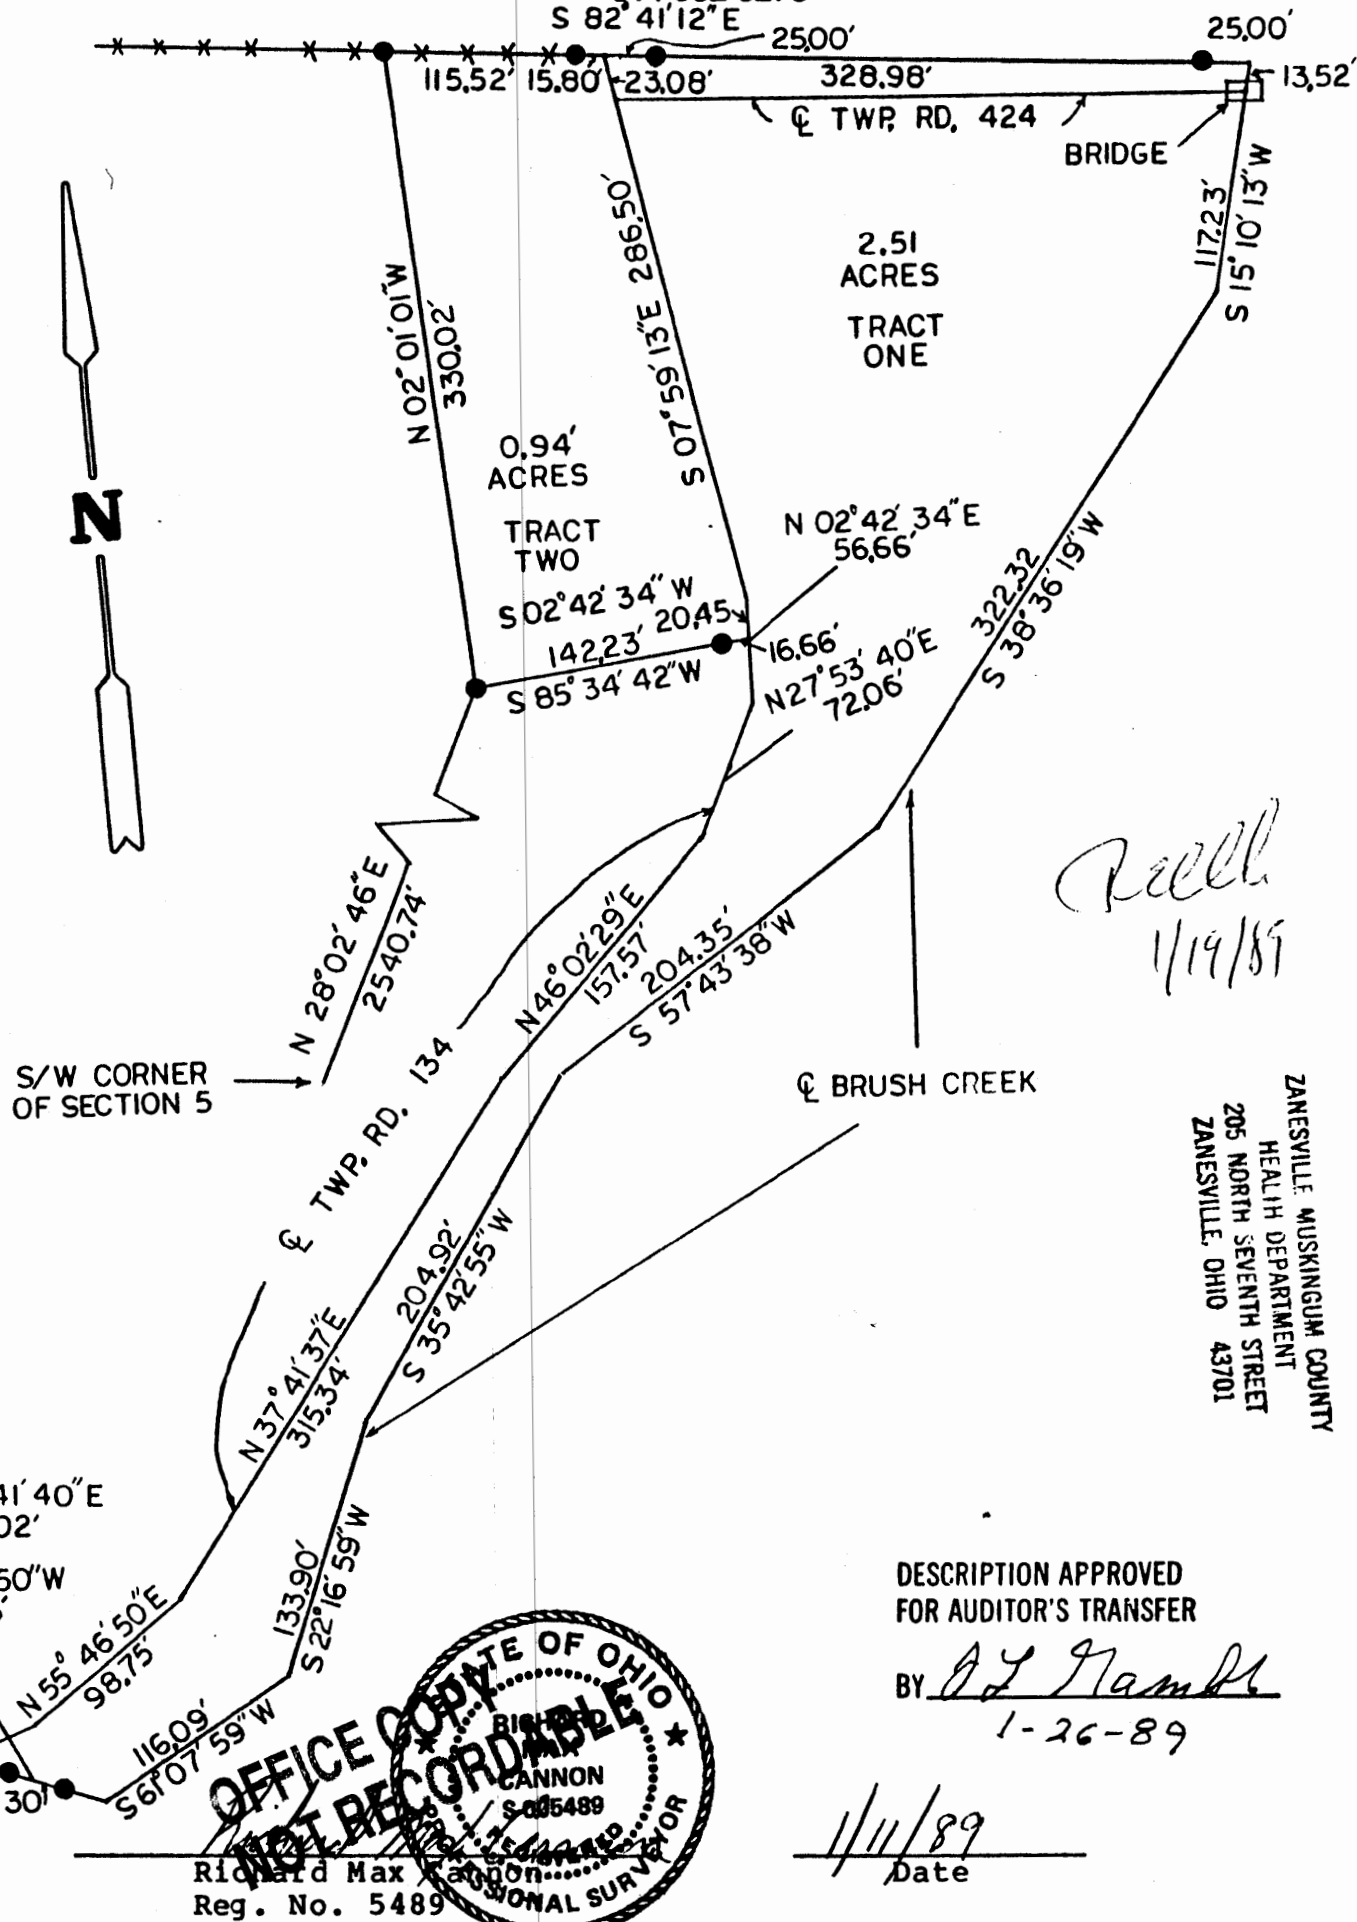

ZANESVILLE MUSKINGUM COUNTY
HEALTH DEPARTMENT
205 NORTH SEVENTH STREET
ZANESVILLE, OHIO 43701

DESCRIPTION APPROVED
FOR AUDITOR'S TRANSFER

BY R. J. Hambl
1-26-89

1/11/89
Date

SAME AS ABOVE

Survey For: J. WILSON

State: Ohio
County: MUSKINGUM
Township: BRUSH CREEK
T- 10 R- 13 Lot: N/A
Section: 5
City or Village: N/A
Subdivision: N/A
Parcel #: 08-08-70-05-16
Scale: 1 - 100

- Iron Pin Set
- Iron Pin Found
- Post
- *** Fence
- R.R. Spike Set
- R.R. Spike Found
- Hole
- Stone
- R.R. Spike Found
- PK Nail Found
- PK Nail Set