


MA-50-01-03-000-80

B/C
4-6

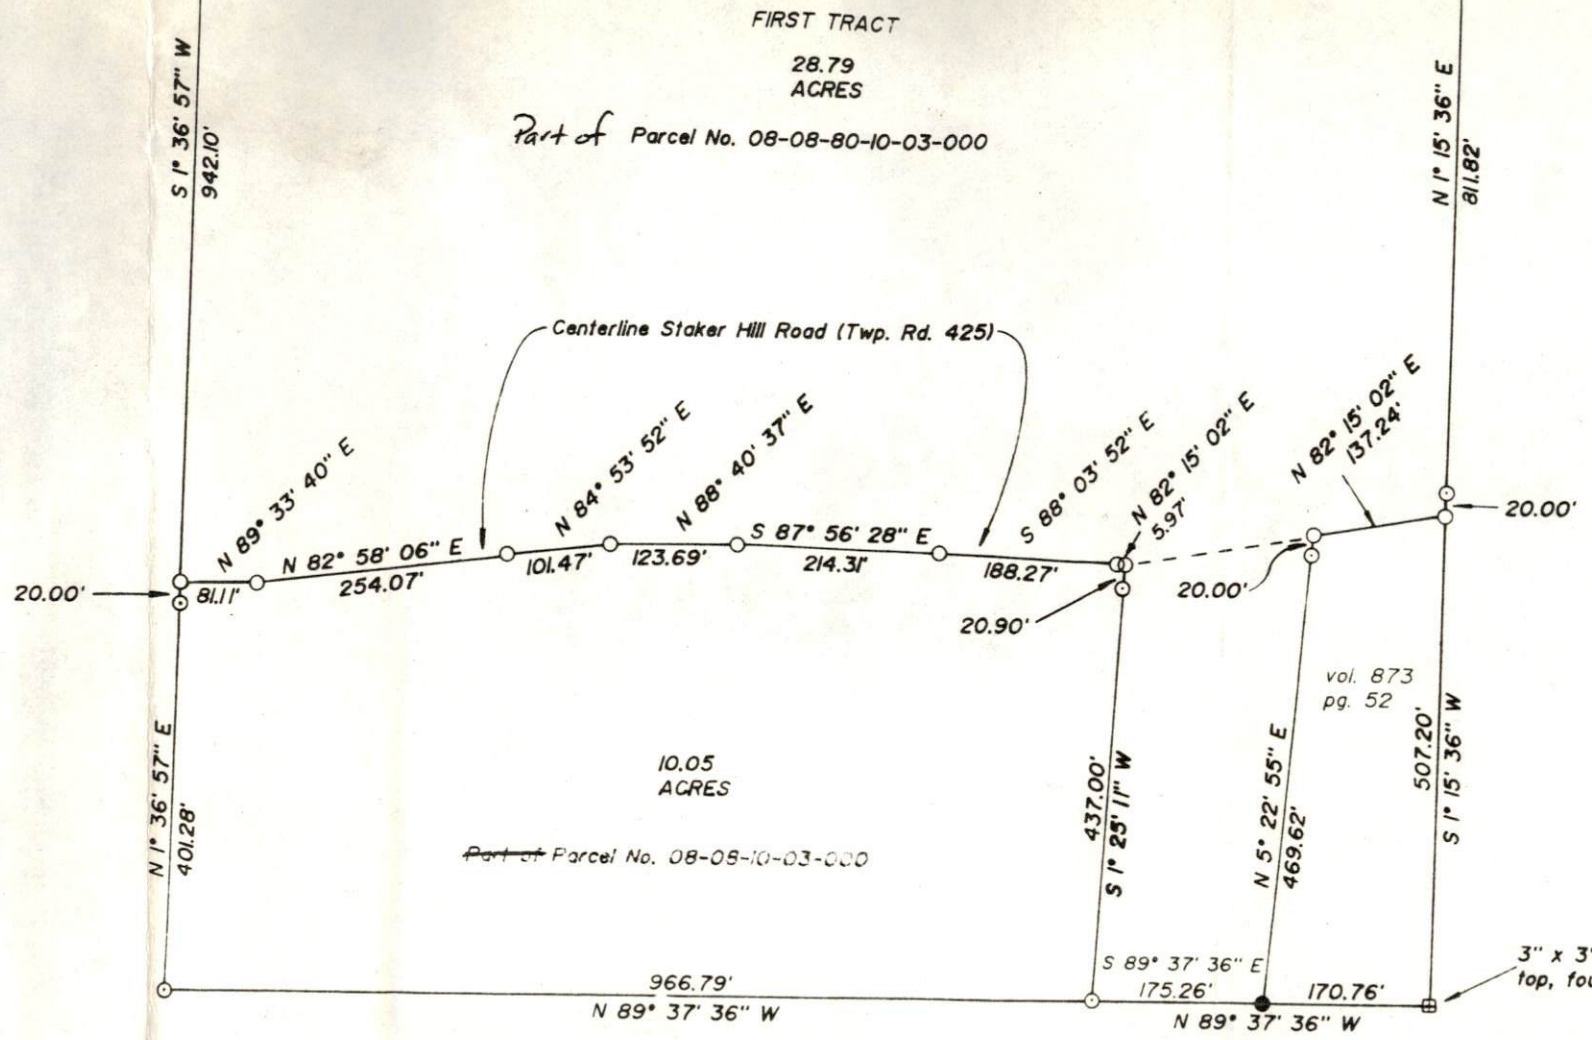


Richard Max Cannon

DESCRIPTION APPROVED
for Auditor's transfer

By *J. H. Nambh*
8-28-86

OFFICE COPY
NOT RECORDABLE

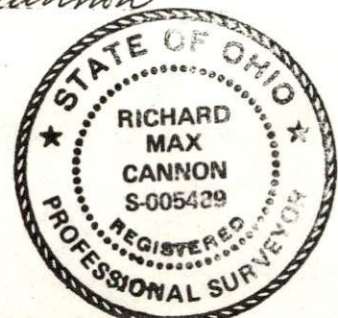

LINN ENGINEERING, INC.
P.O. BOX 2671 ZANESVILLE, OH. 43702 452-7434

SURVEY FOR: John P. Badami
120 Boulevard
Pequannock, New Jersey 07440

T- 10 R- 13
LOT NO. N/A
SUBDIVISION N/A
SECTION 10 & 3
TOWNSHIP Brush Creek
MUNICIPALITY N/A
COUNTY Muskingum

● IRON PIN FOUND
○ IRON PIN SET
▲ R.R. SPIKE FOUND
△ R.R. SPIKE SET
⊕ POST
○ POINT
XX FENCE