

SITUATED IN:

State of Ohio, County of Muskingum, Township of Cass, and being part of the Southwest Quarter of Section 4, the Southeast Quarter of Section 5, the Northeast Quarter of Section 6, and the Northwest Quarter of Section 7, Township 3, Range 8, United States Military Lands.

BASIS OF BEARINGS



Bearings are based on the Ohio State Plane Coordinate System, NAD 83, South Zone, Grid North, as per GPS observations.

REFERENCES

All deed records on this plat, and previous surveys by Linn. Engr., and me.

PARCEL NO.S

Part of: 10-04-04-16-002 +- 4.384
All of: 10-04-06-01-007 +- 31.255 Acres
All of: 10-04-05-15-000 +- 0.535 Acres
All of: 10-04-07-09-001 +- 0.063 Acres
All of: 10-04-07-09-002 +- 11.437 Acres
+- 47.674 Acres

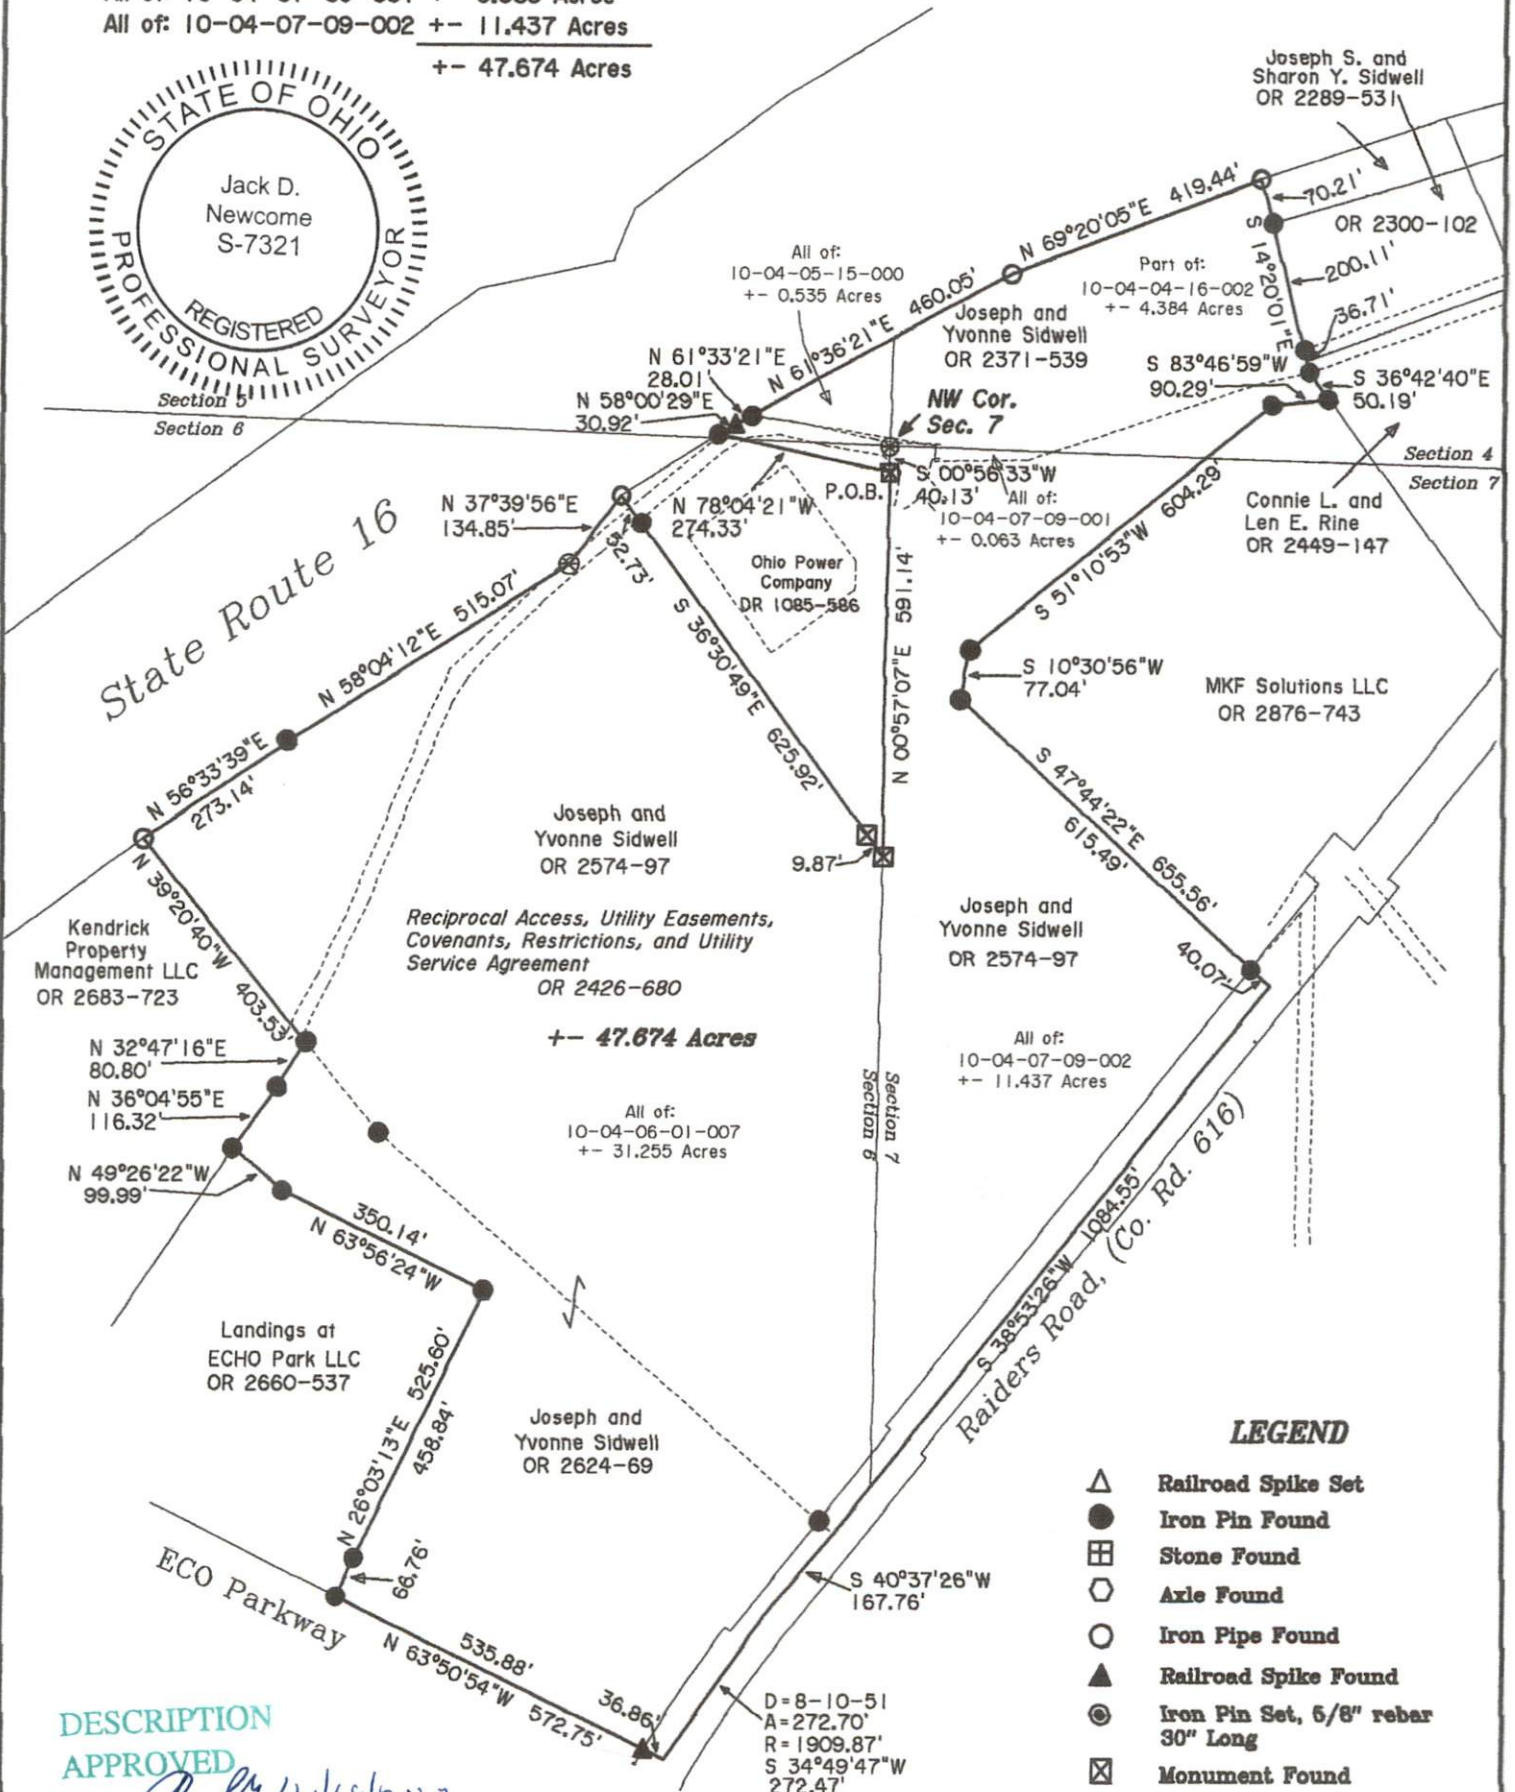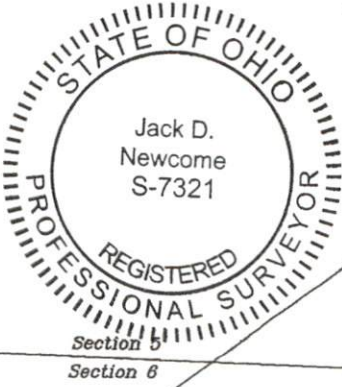


LEGEND

- △ Railroad Spike Set
- Iron Pin Found
- ⊞ Stone Found
- Axle Found
- Iron Pipe Found
- ▲ Railroad Spike Found
- ⊙ Iron Pin Set, 5/8" rebar 30" Long
- ⊠ Monument Found

DESCRIPTION
APPROVED

By: *[Signature]* 12/14/2023

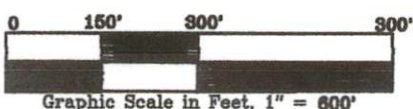

OFFICE COPY
Jack D. Newcome 12-14-23
NOT RECORDABLE
Reg. Surveyor No. 7321

Newcome Surveying Company
6515 Ballard Road
Nashport, Ohio
740-468-6788