

Biedenbach Engineering, Inc.

3010 East Pike
Zanesville, OH 43701

Civil Engineering and Land Surveying

Telephone (740) 453-4850
Fax (740) 450-1000
E-mail biedenbach@ee.net

DON SHOOK
AUDITORS PARCEL NUMBER
10-10-04-05-11-000 (ALL)

BEING A PART OF SOUTHWEST QUARTER OF SECTION 5, TOWNSHIP 3, RANGE 8, OF THE UNITED STATES MILITARY LANDS, CASS TOWNSHIP, MUSKINGUM COUNTY, OHIO AND BEING FURTHER DESCRIBED AS FOLLOWS:

COMMENCING AT A MONUMENT AT THE NORTHEAST CORNER OF QUARTER TOWNSHIP 1, TOWNSHIP 3, RANGE 9, JACKSON TOWNSHIP;

THENCE WITH THE EAST LINE OF QUARTER TOWNSHIP 1 (WEST LINE OF CASS TOWNSHIP), SOUTH 01 DEGREES 52 MINUTES 50 SECONDS WEST, PASSING AN EXISTING IRON PIN AT 2657.90 FEET A TOTAL DISTANCE OF 2693.66 FEET TO AN IRON PIN SET, SAID IRON PIN BEING THE **PLACE OF BEGINNING** OF THE TRACT HEREIN INTENDED TO BE DESCRIBED;

THENCE WITH THE SOUTH LINE OF A TRACT CONVEYED TO A. AND J. JORDAN (VOLUME 1093, PAGE 593) AND A. CASTO (VOLUME 688, PAGE 132), SOUTH 87 DEGREES 55 MINUTES 59 SECONDS EAST 1636.17 FEET TO AN EXISTING STONE AT THE NORTHWEST CORNER OF A TRACT CONVEYED TO LONGABERGER MFG., INC. (VOLUME 1007, PAGE 525), PASSING AN IRON PIN SET AT 1016.43 FEET;

THENCE WITH THE WEST LINE OF SAID LONGABERGER TRACT, SOUTH 02 DEGREES 14 MINUTES 55 SECONDS WEST 2539.87 FEET TO AN EXISTING IRON PIN (5/8 INCH REBAR) ON THE NORTH LINE OF SECTION 6;

THENCE WITH THE NORTH LINE OF SECTION 6, NORTH 88 DEGREES 20 MINUTES 05 SECONDS WEST, PASSING EXISTING IRON PINS (5/8 INCH REBAR) AT 592.16 FEET AND 1618.86 FEET, A TOTAL DISTANCE OF 1619.86 FEET TO A POINT ON THE EAST LINE OF QUARTER TOWNSHIP 1, SAID POINT BEING NORTH 00 DEGREES 49 MINUTES 26 SECONDS EAST 79.11 FEET FROM AN EXISTING IRON PIN (5/8 INCH REBAR);

THENCE WITH THE EAST LINE OF QUARTER TOWNSHIP 1 (WEST LINE OF CASS TOWNSHIP), NORTH 01 DEGREES 52 MINUTES 50 SECONDS EAST 2551.22 FEET TO THE **PLACE OF BEGINNING**.

CONTAINING 95.136 MORE OR LESS ACRES AND BEING SUBJECT TO ALL OTHER APPLICABLE EASEMENTS.

ALL IRON PINS SET ARE 5/8 INCH X 30 INCH REBAR WITH PLASTIC IDENTIFICATION CAPS (BIEDENBACH PS7923-PS6923).

BEARINGS ARE BASED ON THE PREVIOUS SURVEY OF 78.57 MORE OR LESS ACRES AND 26.75 MORE OR LESS ACRES BY JACK D. NEWCOME (PS#7321) AND DATED MAY 27, 1997.

I HEREBY CERTIFY TO THE BEST OF MY KNOWLEDGE AND BELIEF THE SURVEY AND DESCRIPTION TO BE CORRECT AS PREPARED BY ME, THIS 3rd DAY OF APRIL 2003.

MICHAEL D. SWINCHALP
REGISTERED SURVEYOR 6923

DESCRIPTION APPROVED
FOR AUDITOR'S TRANSFER
BY A.L. Swinchalp



4-10-2003 KB

SURVEY FOR DON SHOOK

AUDITORS PARCEL NUMBER
10-10-04-05-11-000 (ALL)

BEING A PART OF SOUTHWEST QUARTER OF SECTION 5, TOWNSHIP 3, RANGE 8, OF THE UNITED STATES MILITARY LANDS, CASS TOWNSHIP, MUSKINGUM COUNTY, OHIO.

BEARINGS ARE BASED ON THE PREVIOUS SURVEY OF 78.57 MORE OR LESS ACRES AND 26.75 MORE OR LESS ACRES BY JACK D. NEWCOME (PS#7321) AND DATED MAY 27, 1997.

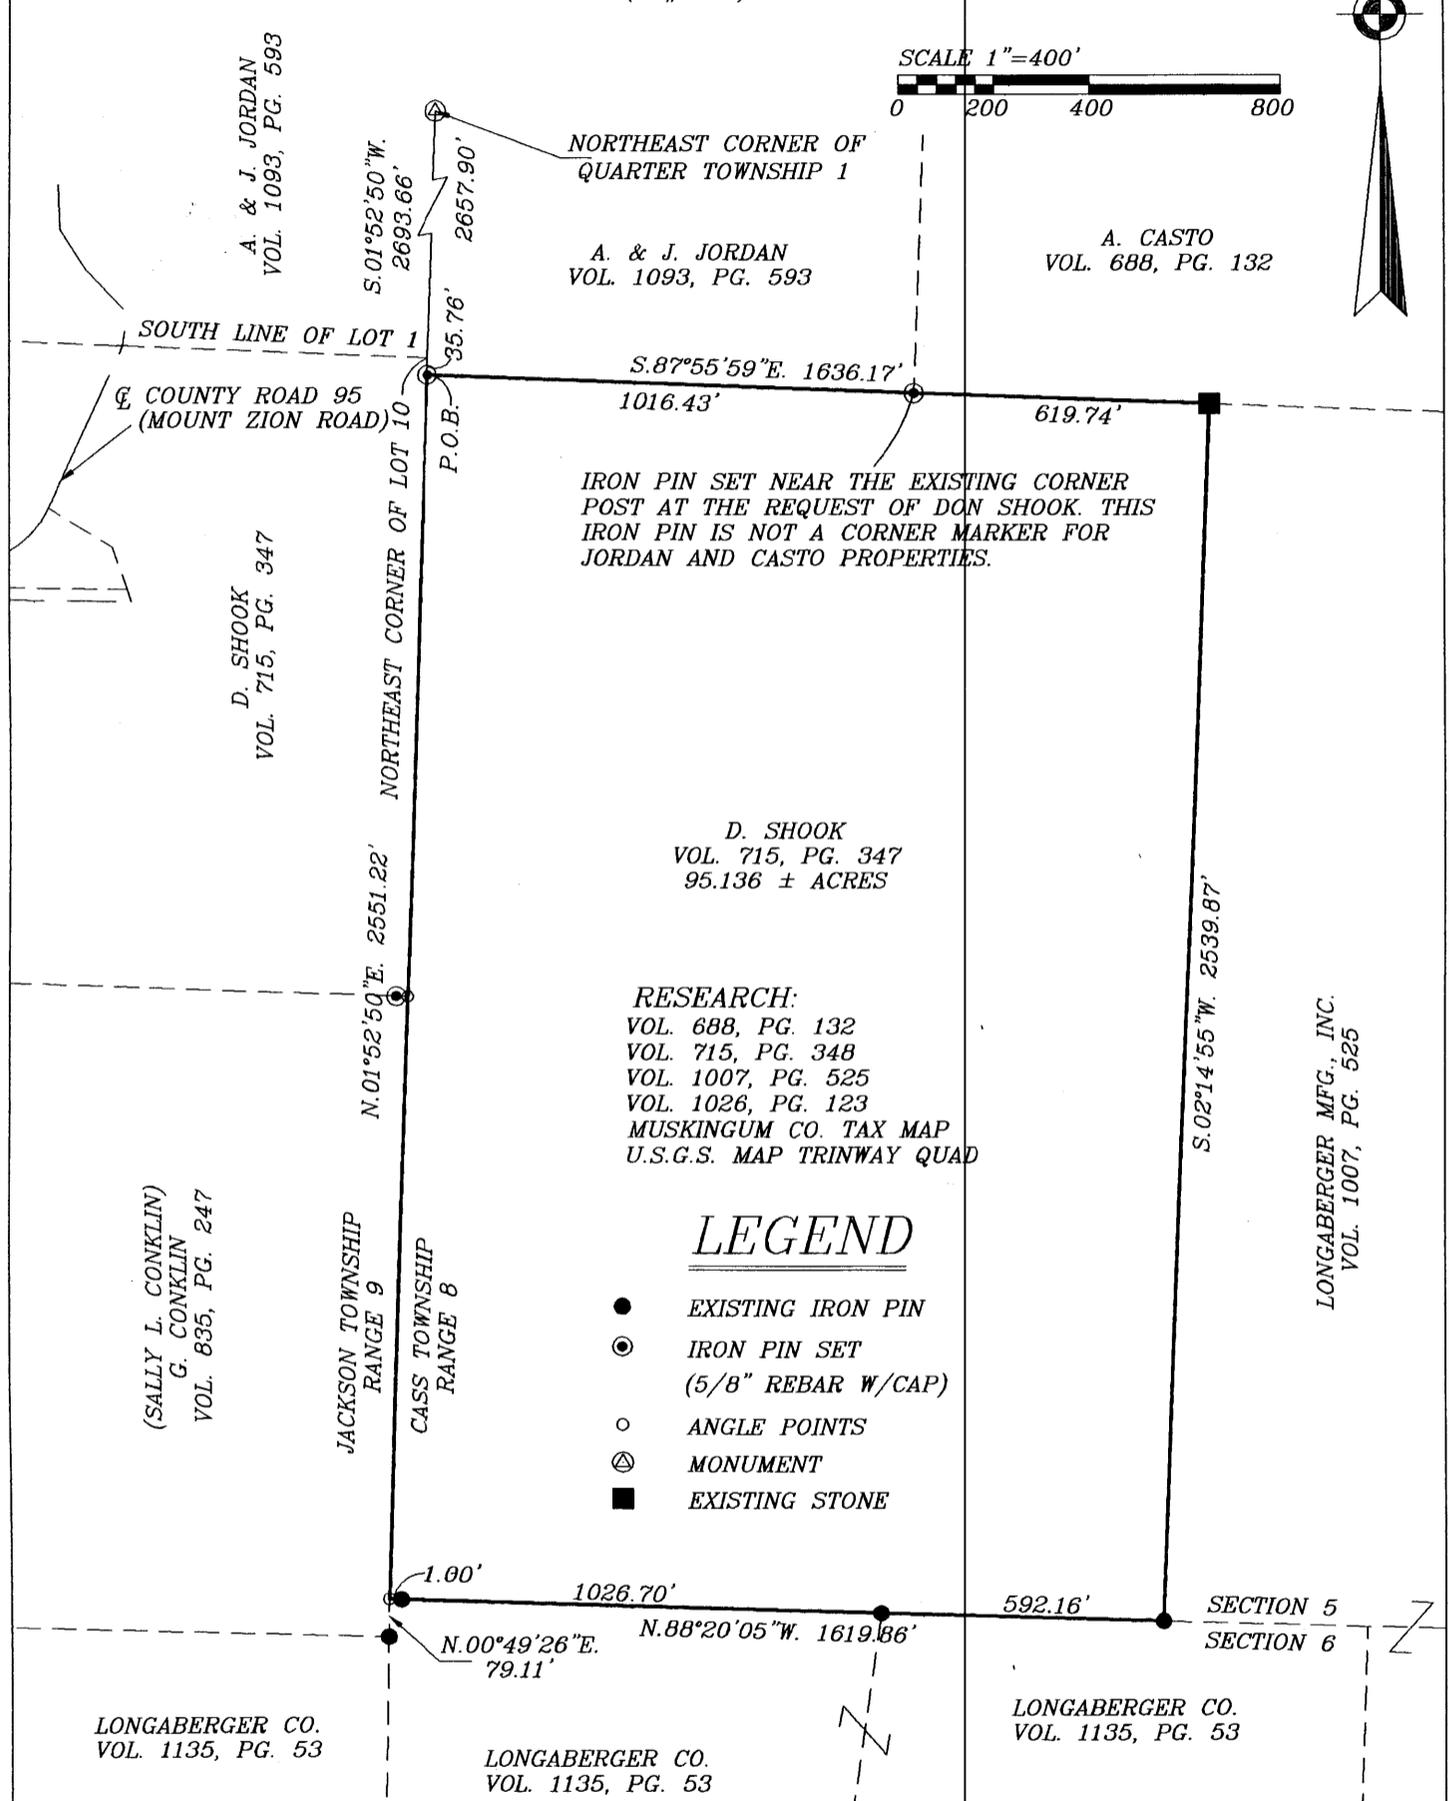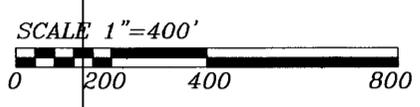

IRON PIN SET NEAR THE EXISTING CORNER POST AT THE REQUEST OF DON SHOOK. THIS IRON PIN IS NOT A CORNER MARKER FOR JORDAN AND CASTO PROPERTIES.

RESEARCH:
VOL. 688, PG. 132
VOL. 715, PG. 348
VOL. 1007, PG. 525
VOL. 1026, PG. 123
MUSKINGUM CO. TAX MAP
U.S.G.S. MAP TRINWAY QUAD

LEGEND

- EXISTING IRON PIN
- ⊙ IRON PIN SET (5/8" REBAR W/CAP)
- ANGLE POINTS
- ⊕ MONUMENT
- EXISTING STONE

LONGABERGER CO.
VOL. 1135, PG. 53

LONGABERGER CO.
VOL. 1135, PG. 53

LONGABERGER CO.
VOL. 1135, PG. 53

DESCRIPTION APPROVED
FOR AUDITOR'S TRANSFER
BY *[Signature]*
4-10-2003

BIEDENBACH ENGINEERING, INC.
ZANESVILLE, OHIO
(740) 453-4850

I HEREBY CERTIFY TO THE BEST OF MY KNOWLEDGE AND BELIEF THAT THE ABOVE PLAT AND SURVEY TO BE CORRECT AS PREPARED BY ME, THIS 3rd DAY OF APRIL, 2003.

• MICHAEL D. NICHOLS
REGISTERED SURVEYOR #6923

DRAWN BY: AJS	DATE: 04-03-03
SCALE: 1"=400'	CHECKED BY: MDN
JOB NO: 4928	DRAWING NO: D:\4928\4928

OFFICE COPY
NOT RECORDABLE