



Lowell Roy & Mildred Thomas
10-04-08-03
ADDRESS N/A

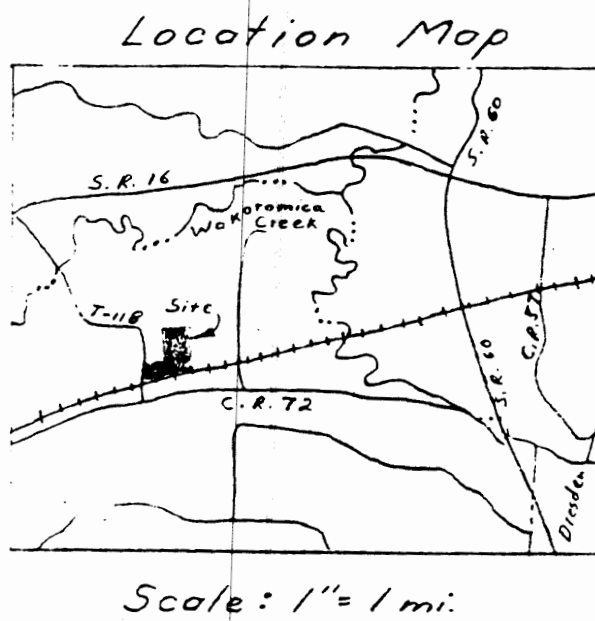

Myrl F. & Isabelle Untied
388-144

LEGEND

- △ Axle set
- ⊙ Iron pipe set
- ⊙ Iron pipe fd
- Point
- ⊙ Stone
- Section line
- Property line
- Centerline

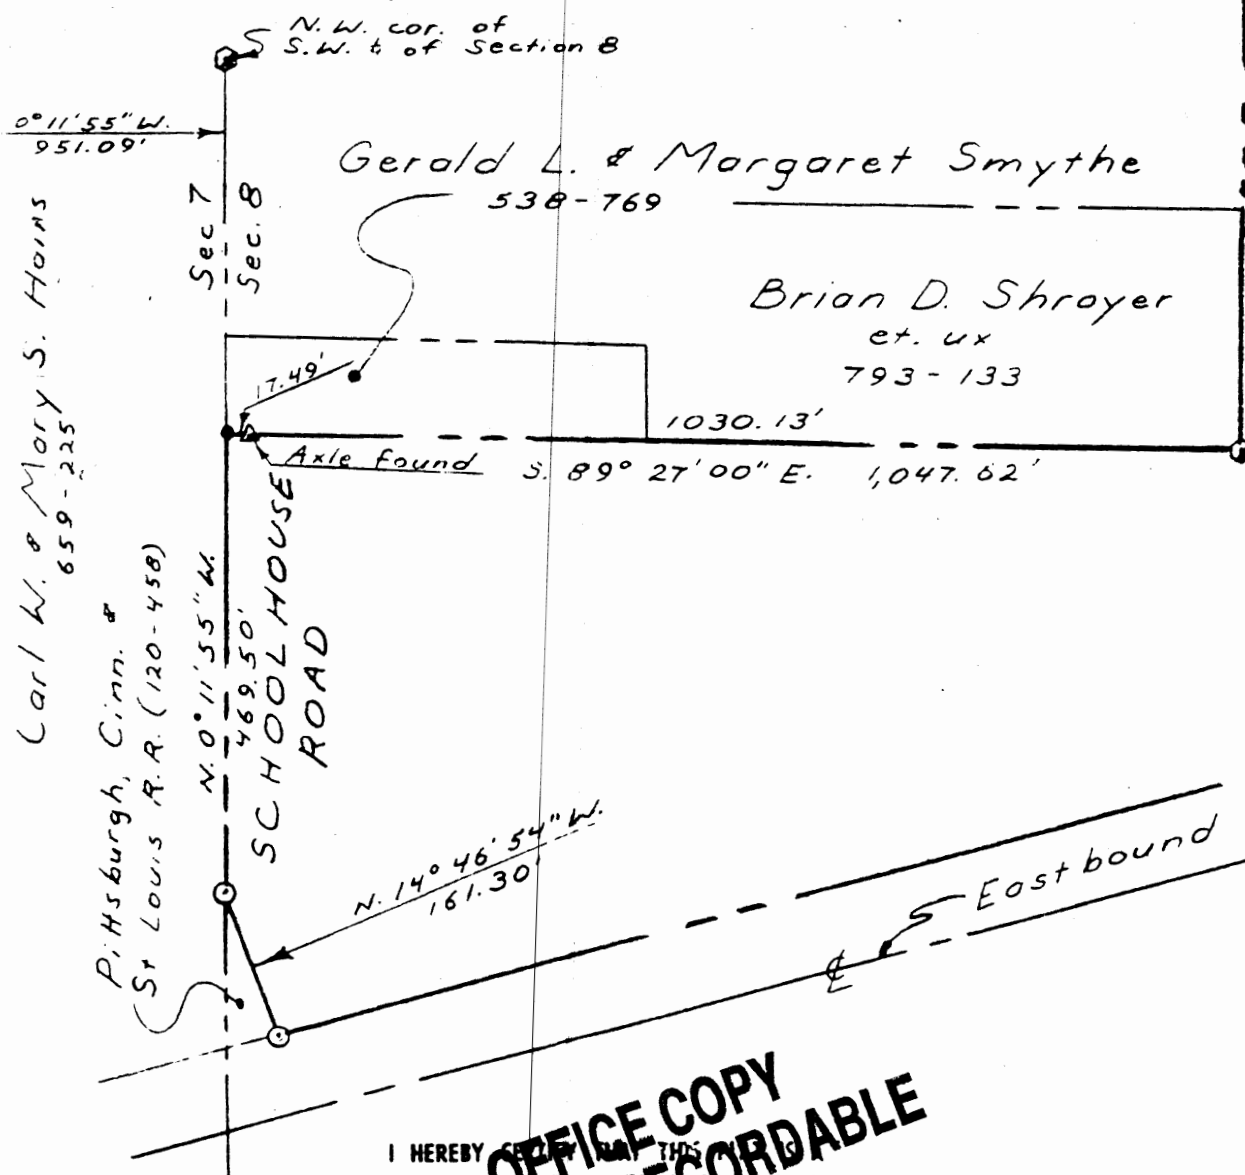

Carl W. & Mary S. Hains
659-225

Pittsburgh, Cinn. &
St. Louis R.R. (120-458)

OFFICE COPY
NOT RECORDABLE
I HEREBY CERTIFY THAT
TRUE DEED MAP SURVEY BY
GEORGE W. JOHNSON, L.S. #5252
George W. Johnson

TRACT I
80.000 Ac.±

51.638 Ac.±

28.362 Ac.±

9.035 Ac.±
TRACT II
Veeping

Acreage Table	
TRACT I	80.000 Ac.±
TRACT II	9.035 Ac.±
Total	89.035 Ac.±

THOMAS LANE

Roy Thomas
806-69

Muskingum County
121-121

J.C. & MILDRED HAINS
Being a part of Section 8 in
Township 3 N., Range 8 W., United
States Military Lands, Cass
Township, Muskingum County, Ohio
November 1979 Scale: 1" = 200'
Drawn by: Mike Baker

Buckeye Land Surveying, Inc.
George W. Johnson 215 South Fifth Street, B * Coshocton, Ohio 43812 (614) 622-4210