

Cass Township
2nd Qtr.
N.W. & S.W. Qtr. Sec. 8
T-3 N; R-8 W
United States Military Lands
Muskingum County, Ohio


REFERENCES:
Deeds as shown

Survey on file at Muskingum County Engineer's Office.

Basis of Bearing from Grid North, Ohio State Plane Coordinate System, South Zone, NAD 83.

SURVEYED FOR: Maven Investments LLC

- Stone Found
- 3/4" Pipe Found
- 1/2" Rebar Found
- 5/8" Capped Pin Found "AMD"
- 5/8" Capped Pin Set "Galbraith"
- Axle Found
- Point

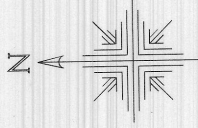


Scale 1"=200'

APPROVED
MUSKINGUM COUNTY
PLANNING COMMISSION DIRECTOR

William J. F. Untied &
Donald L. Untied Life Estate
O.R. Vol. 1922 Page 142


DATE
5/2/25

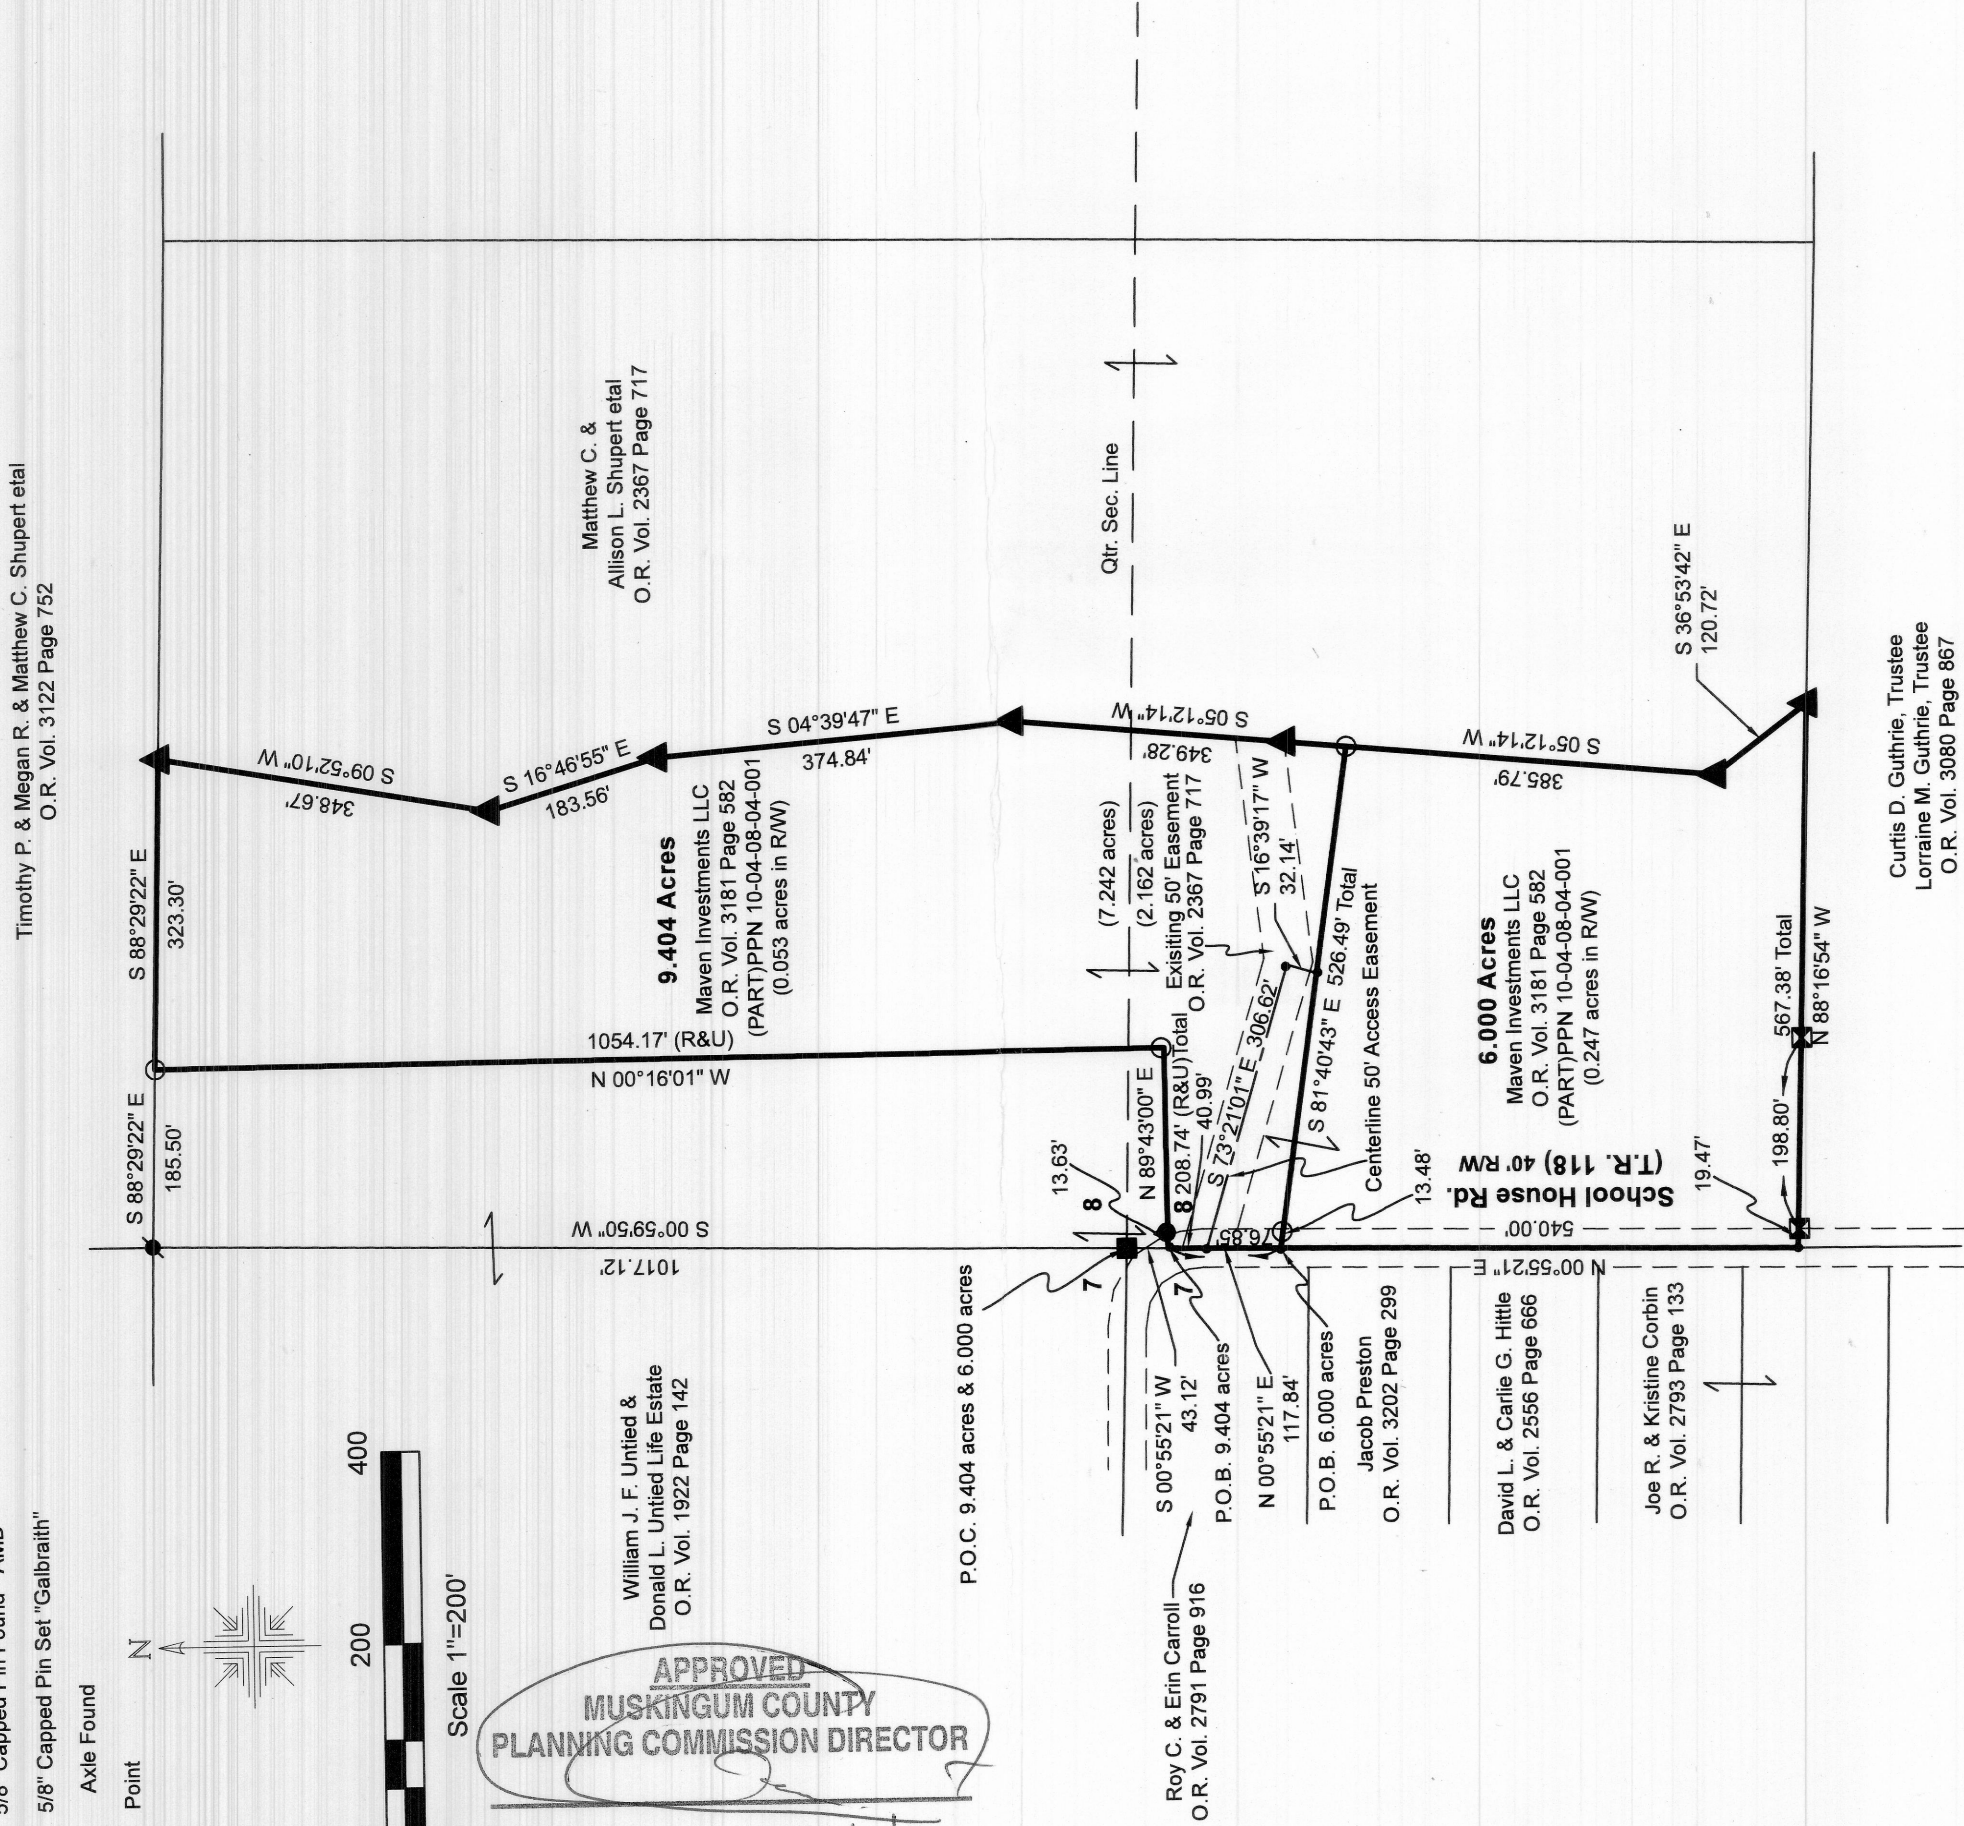

I certify this survey to be correct to the best of my knowledge

NOT RECORDABLE
OFFICE COPY

Caleb Jerome Galbraith
P.S. 8703
Date: September 19, 2024
Job ID: 8524
Drawn By: CMB
Pioneer Surveying & Services, LLC.
5434 Township Road 377
Millersburg, Ohio 44654
Phone: 330-231-0497
Email: caleb@pioneersurveyingandservices.com

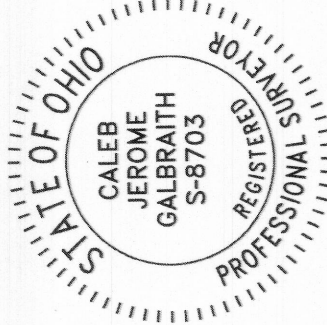

Curtis D. Guthrie, Trustee
Lorraine M. Guthrie, Trustee
O.R. Vol. 3080 Page 867

DESCRIPTION
APPROVED

By: *[Signature]* 5/2/25

