

**Cass Township
2nd Qtr.**

T-3 N: R-8 W


Deeds as shown

Survey on file at Muskingum County Engineer's Office.

Basis of Bearing from Grid North, Ohio State Plane Coordinate System, South Zone, NAD 83.

SURVEYED FOR: Maven Investments LLC

- Stone Found
- ☒ 3/4" Pipe Found
- 1/2" Rebar Found
- ▲ 5/8" Capped Pin Found "AMD"
- 5/8" Capped Pin Set "Galbraith"
- Axle Found
- Point

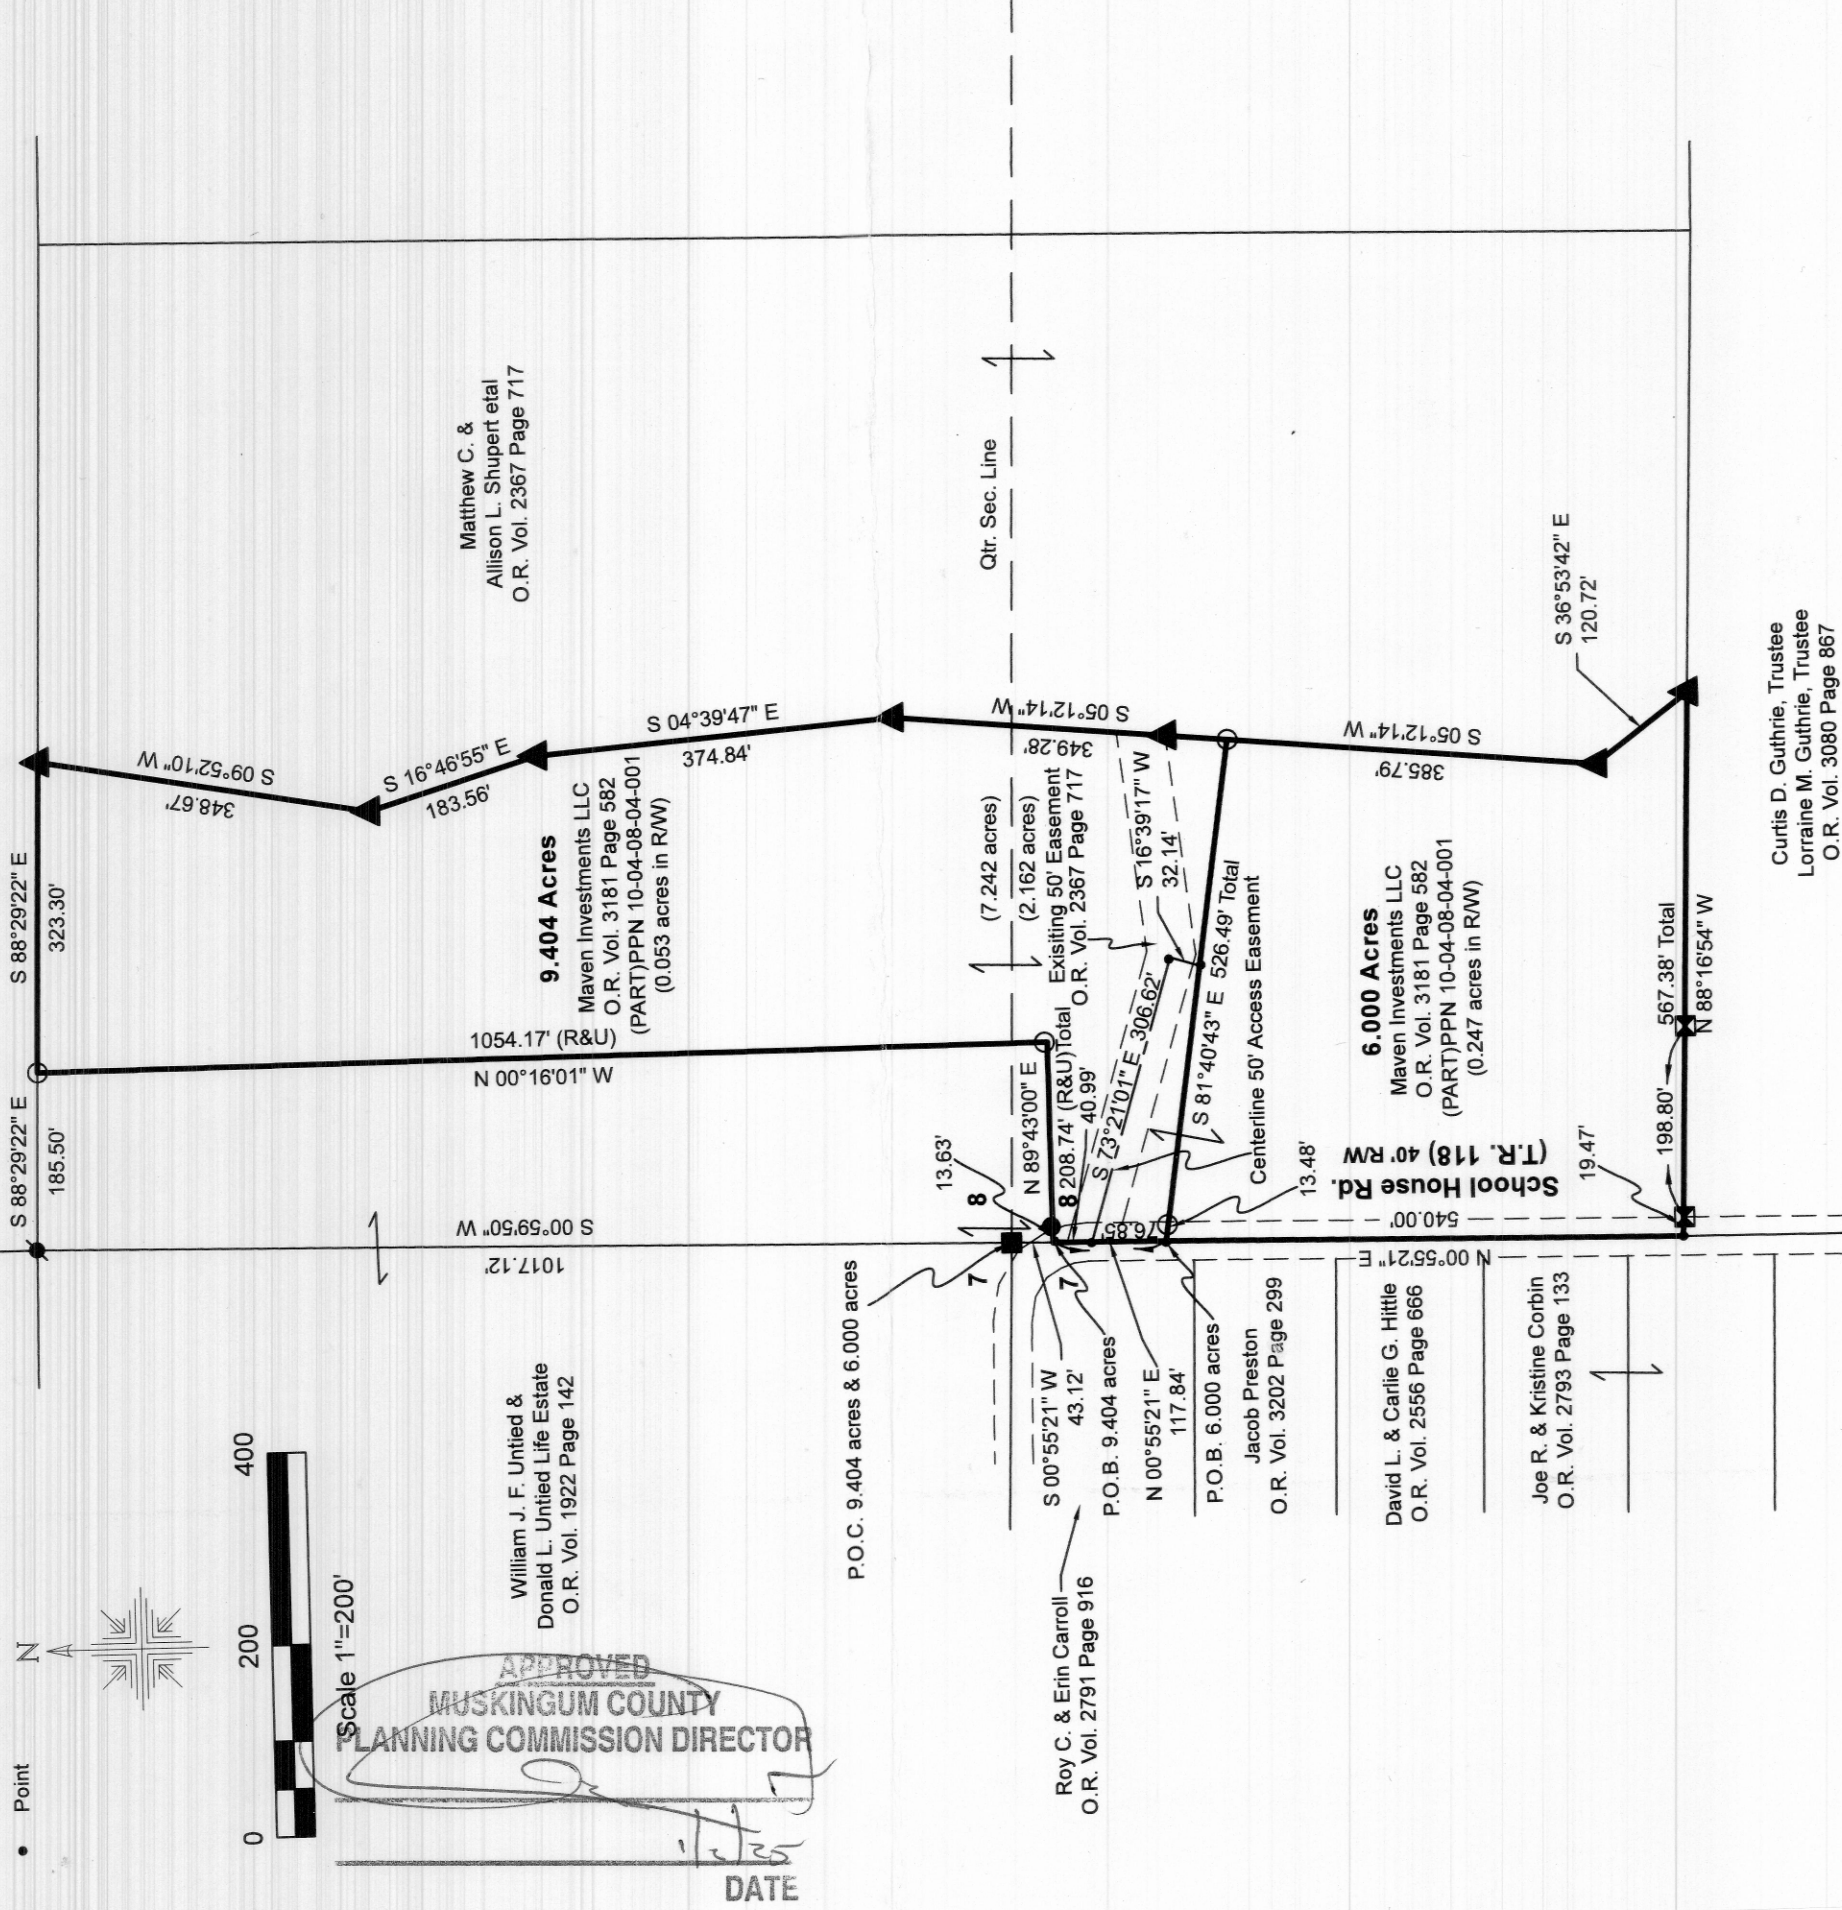


I certify this survey to be correct to the best of my knowledge.

Caleb Jerome Galbraith
Date: September 19, 2024
Job ID: 8524
Drawn By: CMB
P.S.: 8703

BY: CMB
Pioneer Surveying & Services, LLC.

5434 Township Road 377

Millersburg, Ohio 44654
Phone: 330-231-0497
Email: caleb@pioneersurveyingandservices.com

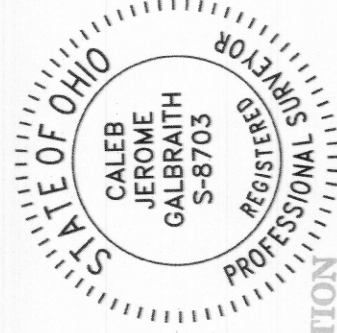

Curtis D. Guthrie, Trustee
Lorraine M. Guthrie, Trustee
Q R Vol 3080 Page 867



PIONEER

DESCRIPTI
APPROVED
By: *[Signature]*