

Roy A. & Garnet J. Cooley
to
Lonnie R. & Cindy Lallathin
11/24/86

Situated in the State of Ohio, County of Muskingum,
Township of Cass, T 3, R 8, Section 14 and Section
15, bounded and described as follows:


Commencing at a stone found at the Northwest corner
of Lot 3; thence North $86^{\circ} 13' 18''$ West on North
line of Lot 4 421.44 feet to an iron pin set at the
Southeast corner of Section 15; thence North 36°
 $17' 33''$ West 324.82 feet to the center of County
Road 76 (Narrows Road) the place of beginning; thence
leaving said road North $52^{\circ} 08' 09''$ West 460.29
feet to an iron pin passing an iron pin at 14.70
feet; thence North $8^{\circ} 02' 07''$ East 123.91 feet to
the center of Wakatomika Creek passing an iron pin
at 103.91 feet; thence along the center of Wakatomika
Creek the following three courses and distances,
South $69^{\circ} 30' 33''$ West 121.79 feet, North $33^{\circ} 59' 55''$
West 157.05 feet and South $87^{\circ} 36' 17''$ West 140.84
feet; thence leaving said creek North $0^{\circ} 12' 53''$
West 404.82 feet to an iron pin on the South line
of Conrail Railroad right-of-way passing an iron
pin at 105.87 feet; thence along the South line of
railroad North $70^{\circ} 00'$ East 2500.88 feet to the
center of Wakatomika Creek passing an iron pin at
2407.45 feet; thence along center of Wakatomika
Creek the following eight courses and distances,
South $24^{\circ} 28' 01''$ West 103.97 feet, South $40^{\circ} 32'$
 $56''$ West 441.27 feet, South $63^{\circ} 24' 27''$ West 230.17
feet, South $81^{\circ} 58' 59''$ West 266.55 feet, South 25°
 $35' 18''$ West 309.74 feet, South $53^{\circ} 11' 56''$ West
135.20 feet, North $59^{\circ} 59' 32''$ West 190.36 feet and
South $33^{\circ} 46' 41''$ West 211.02 feet; thence leaving
Wakatomika Creek South $10^{\circ} 56' 12''$ East 445.51 feet
to the center of County Road 76 passing iron pins
at 20.00 and 425.71 feet; thence along the center
of County Road 76 the following three courses and
distances, South $59^{\circ} 17' 23''$ West 158.02 feet, South
 $55^{\circ} 06' 50''$ West 134.02 feet and South $50^{\circ} 58' 16''$
West 224.88 feet to the place of beginning, containing
30.64 acres more or less. Being Auditor's Parcel
Numbers in Section 14 10-10-04-14-09-000 and 10-10-04-14-
-12-000 and Section 15 10-10-04-15-13-000 and 10-10-
04-15-14-000. Bearings are based on the South line of
Section 15 bearing North $86^{\circ} 13' 18''$ West.
13.4 Acres In Section 14, 17.50 Section 15.

Survey & Description By
R. L. [Signature]
Registered Surveyor No. 5410

**OFFICE COPY
NOT RECORDABLE**

DESCRIPTION APPROVED
for Auditor's transfer

J. J. [Signature]
11-24-86

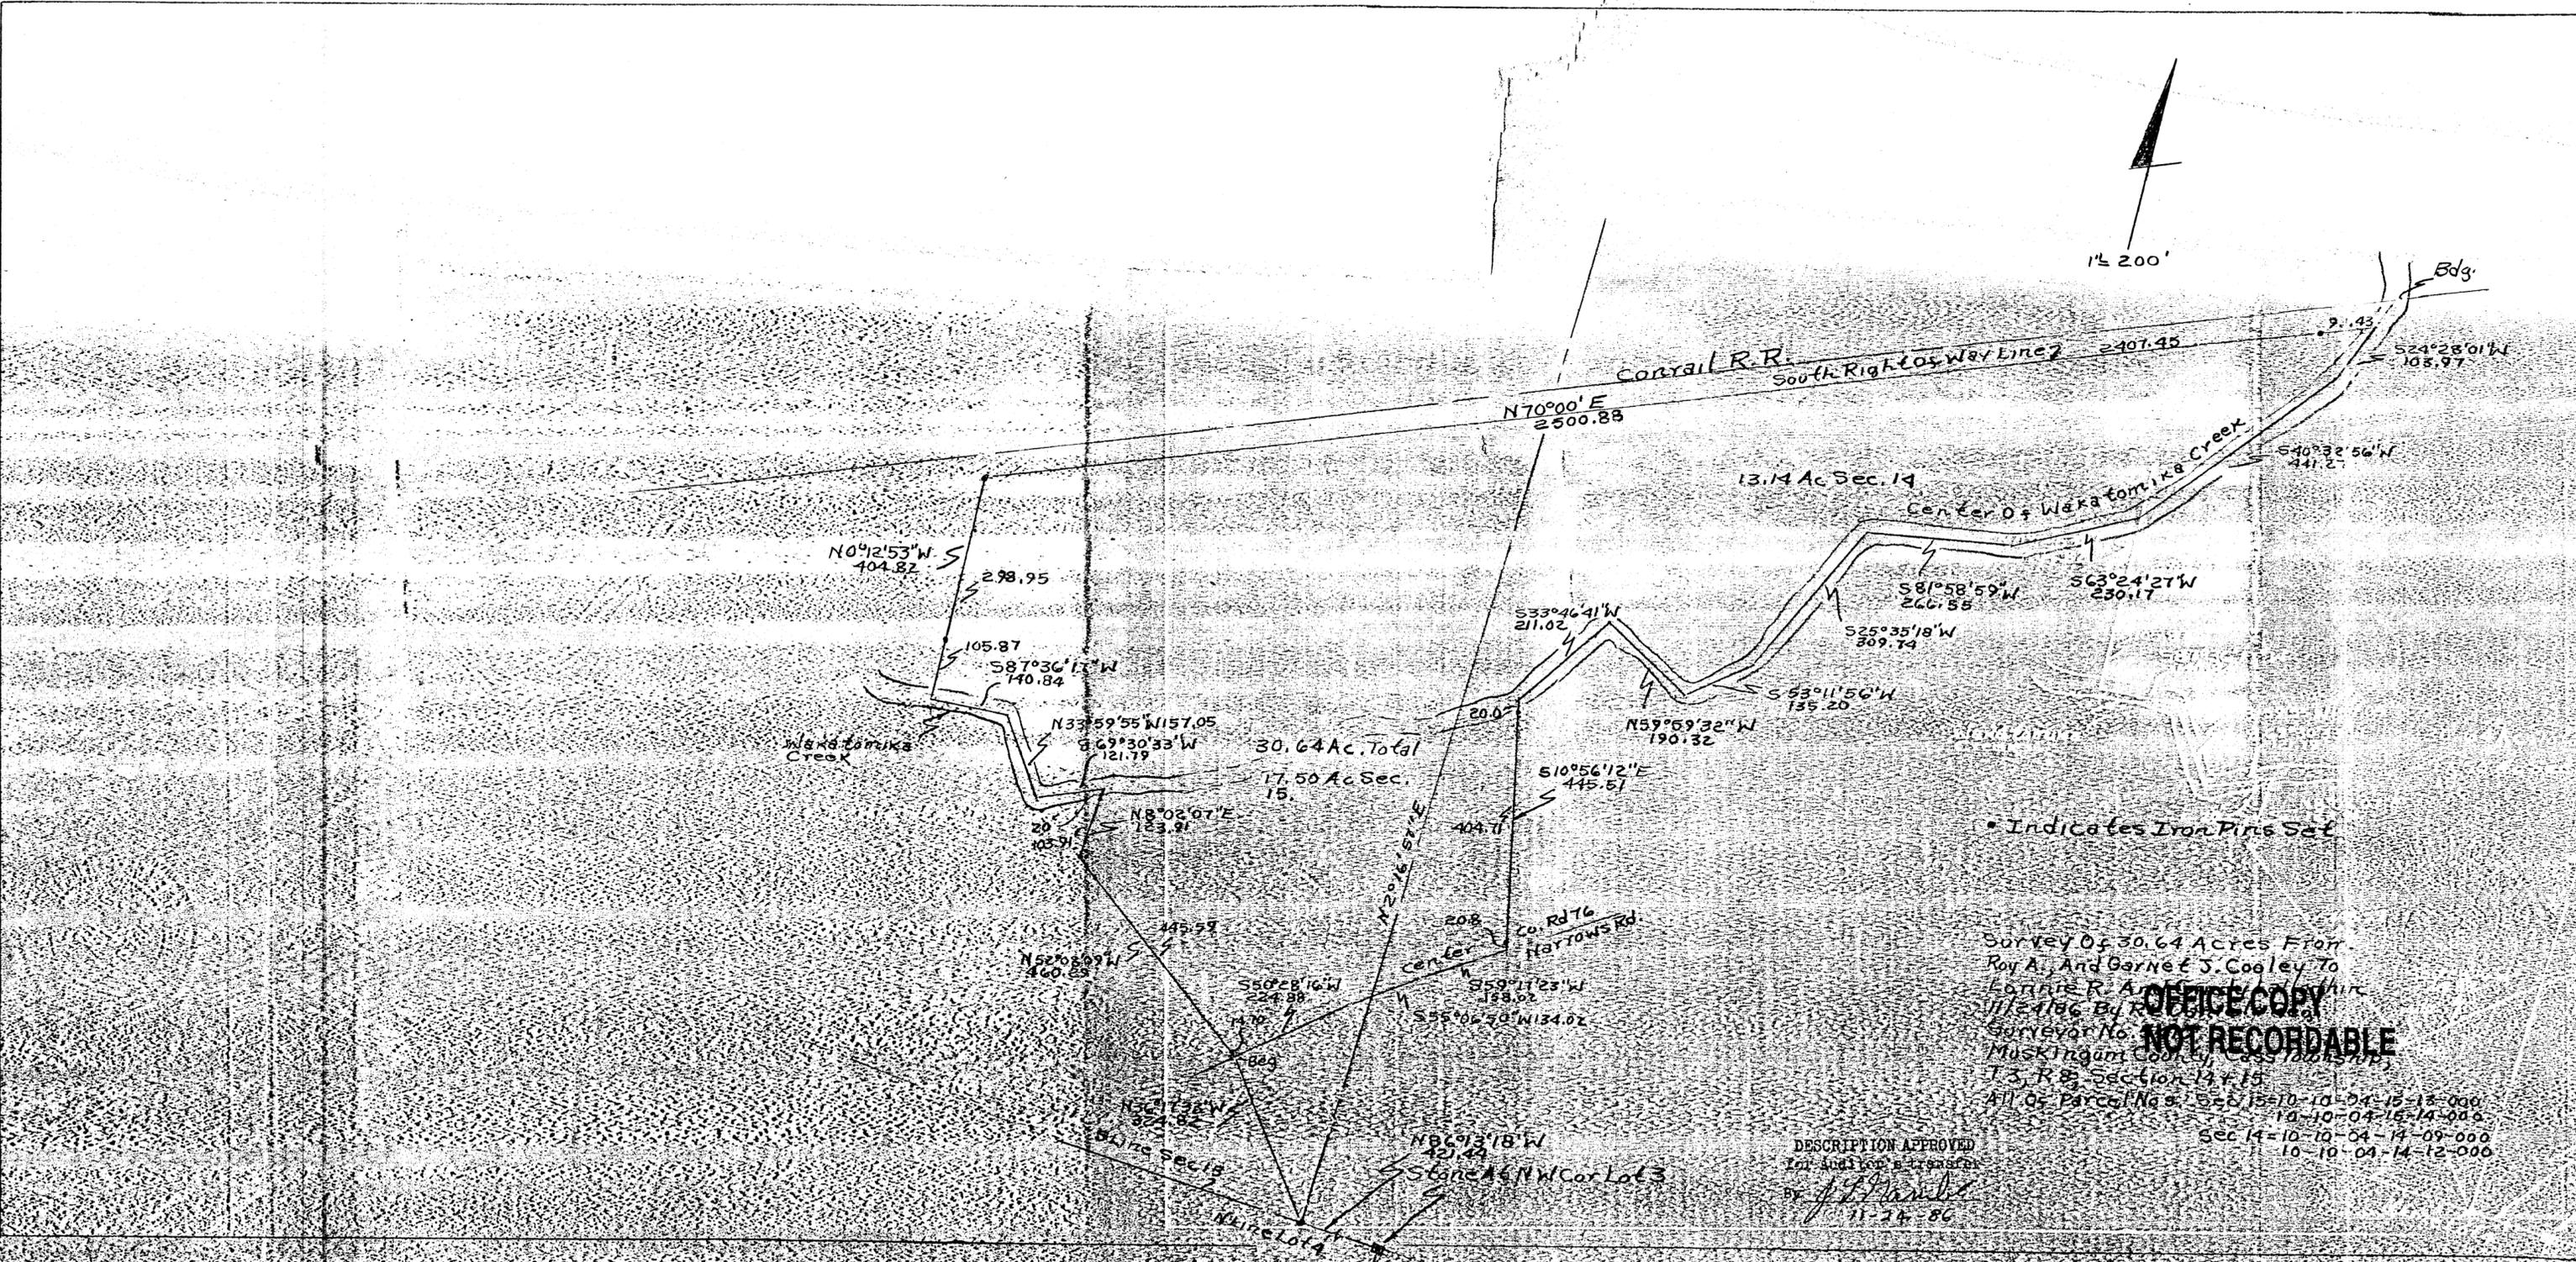

N0°12'53"W
404.82
298.95
105.87
S87°36'11"W
140.84

30.64 Ac. Total
17.50 Ac. Sec. 15

13.14 Ac. Sec. 14

Center of Wakatomika Creek

N70°00'E
2500.88

Corral R.R.
South Right of Way Line 2
2407.45

Edg.

9.43
S24°28'01"W
103.97

S40°32'56"W
441.2

S81°58'59"W
266.58

S63°24'27"W
230.17

S25°35'18"W
309.74

S53°11'56"W
135.20

N59°59'32"W
190.32

S33°46'41"W
211.02

S10°56'12"E
445.51

N8°02'07"E
123.91

N52°02'09"W
460.83

S50°28'16"W
224.88

S59°11'23"W
193.02

S55°06'30"W
134.02

N36°13'38"W
324.82

N86°13'18"W
421.43

Stone AS NW Cor Lot 3

White Lot 4

N20°16'57"E

Co. Rd 76
Narrows Rd

• Indicates Iron Pins Set

Survey of 30.64 Acres From
Roy A. And Garnet J. Cogley To
Lorraine R. And ...
11/24/86 By ...
Surveyor No. ...
Muskegon County ...
T3, R8, Section 14 & 15
All of Parcel Nos. Sec 15-10-10-04-15-15-000
10-10-04-15-14-000
Sec 14-10-10-04-14-09-000
10-10-04-14-12-000

OFFICE COPY
NOT RECORDABLE

DESCRIPTION APPROVED
For Auditor's Records
By *J. L. ...*
11-24-86