

ECO Parkway **Road Dedication Plat for Loop Road in the East Central Ohio Business Park**

State of Ohio, County of Muskingum, Township of Jackson, and being part of Lot 21, Township 3, Range 9, Township of Cass, and being part of Section 6, and Section 15, Township 3, Range 9, United States Military Lands.

Muskingum County Commissioners

Accepted and Approved under the Statute Code of the State of Ohio (O.R.C. 5505.31)

Cliff Cameron *Melvin Cook*
 James H. Parviz Cliff S. Cameron Melvin Cook

BASIS OF BEARINGS


Bearings are based on the Ohio State Plane Coordinate System, NAD 83, South Zone, Grid North, as per GPS observations.

REFERENCES

Previous surveys of adjoining lands by me, and Linn Engineering.

PARCEL NO.S

All of: 10-04-06-01-015 +- 6.89 Acres
 All of: 10-04-15-05-000 +- 4.63 Acres
 All of: 28-00-01-01-001 +- 2.29 Acres

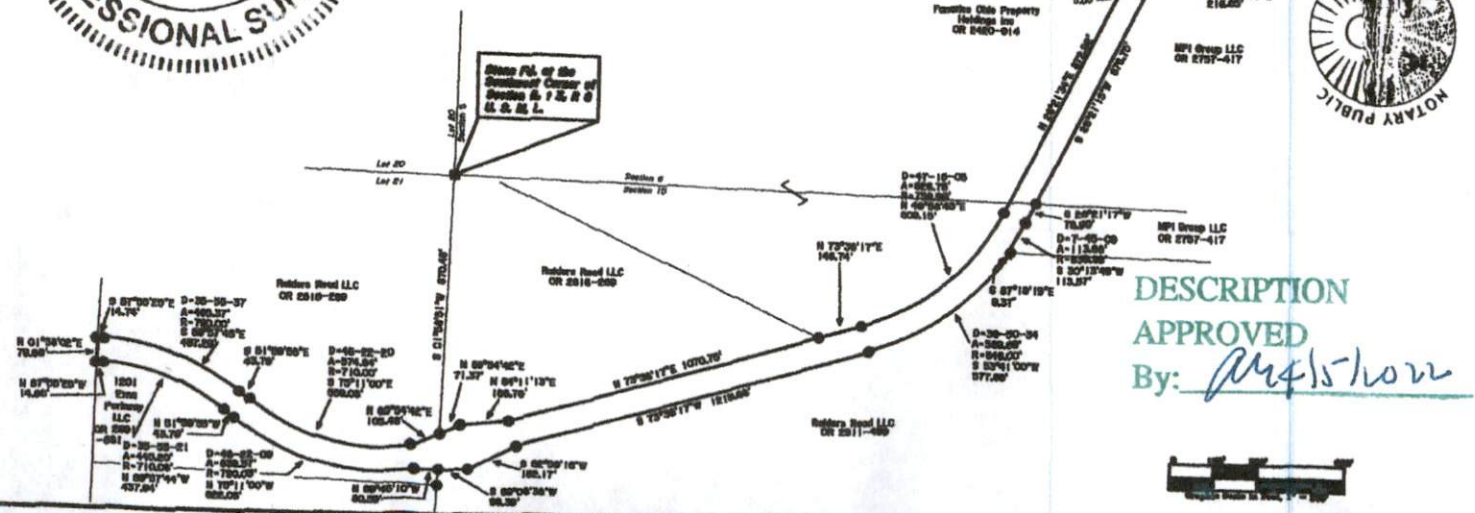

DESCRIPTION APPROVED
 By: *Mark J. Kleber*

DIXIE D. STARKEY
 Notary Public
 State of Ohio
 My Comm. Expires
 February 20, 2027



DEDICATION

The East Central Ohio Business Park Association has caused its real estate shown herein to be surveyed and plotted into the road as shown, and hereby dedicates such real estate for road purposes, pursuant to O. R. C. 5505.31.

East Central Ohio Business Park Association

By: *B. C. H.*

ACKNOWLEDGEMENT

State of Ohio
 County of Muskingum

The foregoing instrument was acknowledged before me this 22 day of JAN, 2022, by BRANDON HESS on behalf of the Association.

Dixie D. Starkey Comm. exp. 2/20/27

MUSKINGUM COUNTY ENGINEER

Accepted and Approved

Mark J. Kleber 12-28-22
 Mark J. Kleber, P.E., P.S.
 County Engineer Date

CERTIFICATE OF SURVEYOR

Jack D. Newcome, does hereby certify that the within is a correct dedication plat for Loop Road. Said road being in the Townships of Jackson and Cass, County of Muskingum, State of Ohio, as surveyed by him and consists of 16.81 acres. Being a all of the real estate conveyed to the East Central Ohio Business Park Association as per Official Record 2703, Page 68.

OFFICE COPY NOT RECORDABLE
Jack D. Newcome 3-17-22
 Jack D. Newcome PLS #7321 Date