


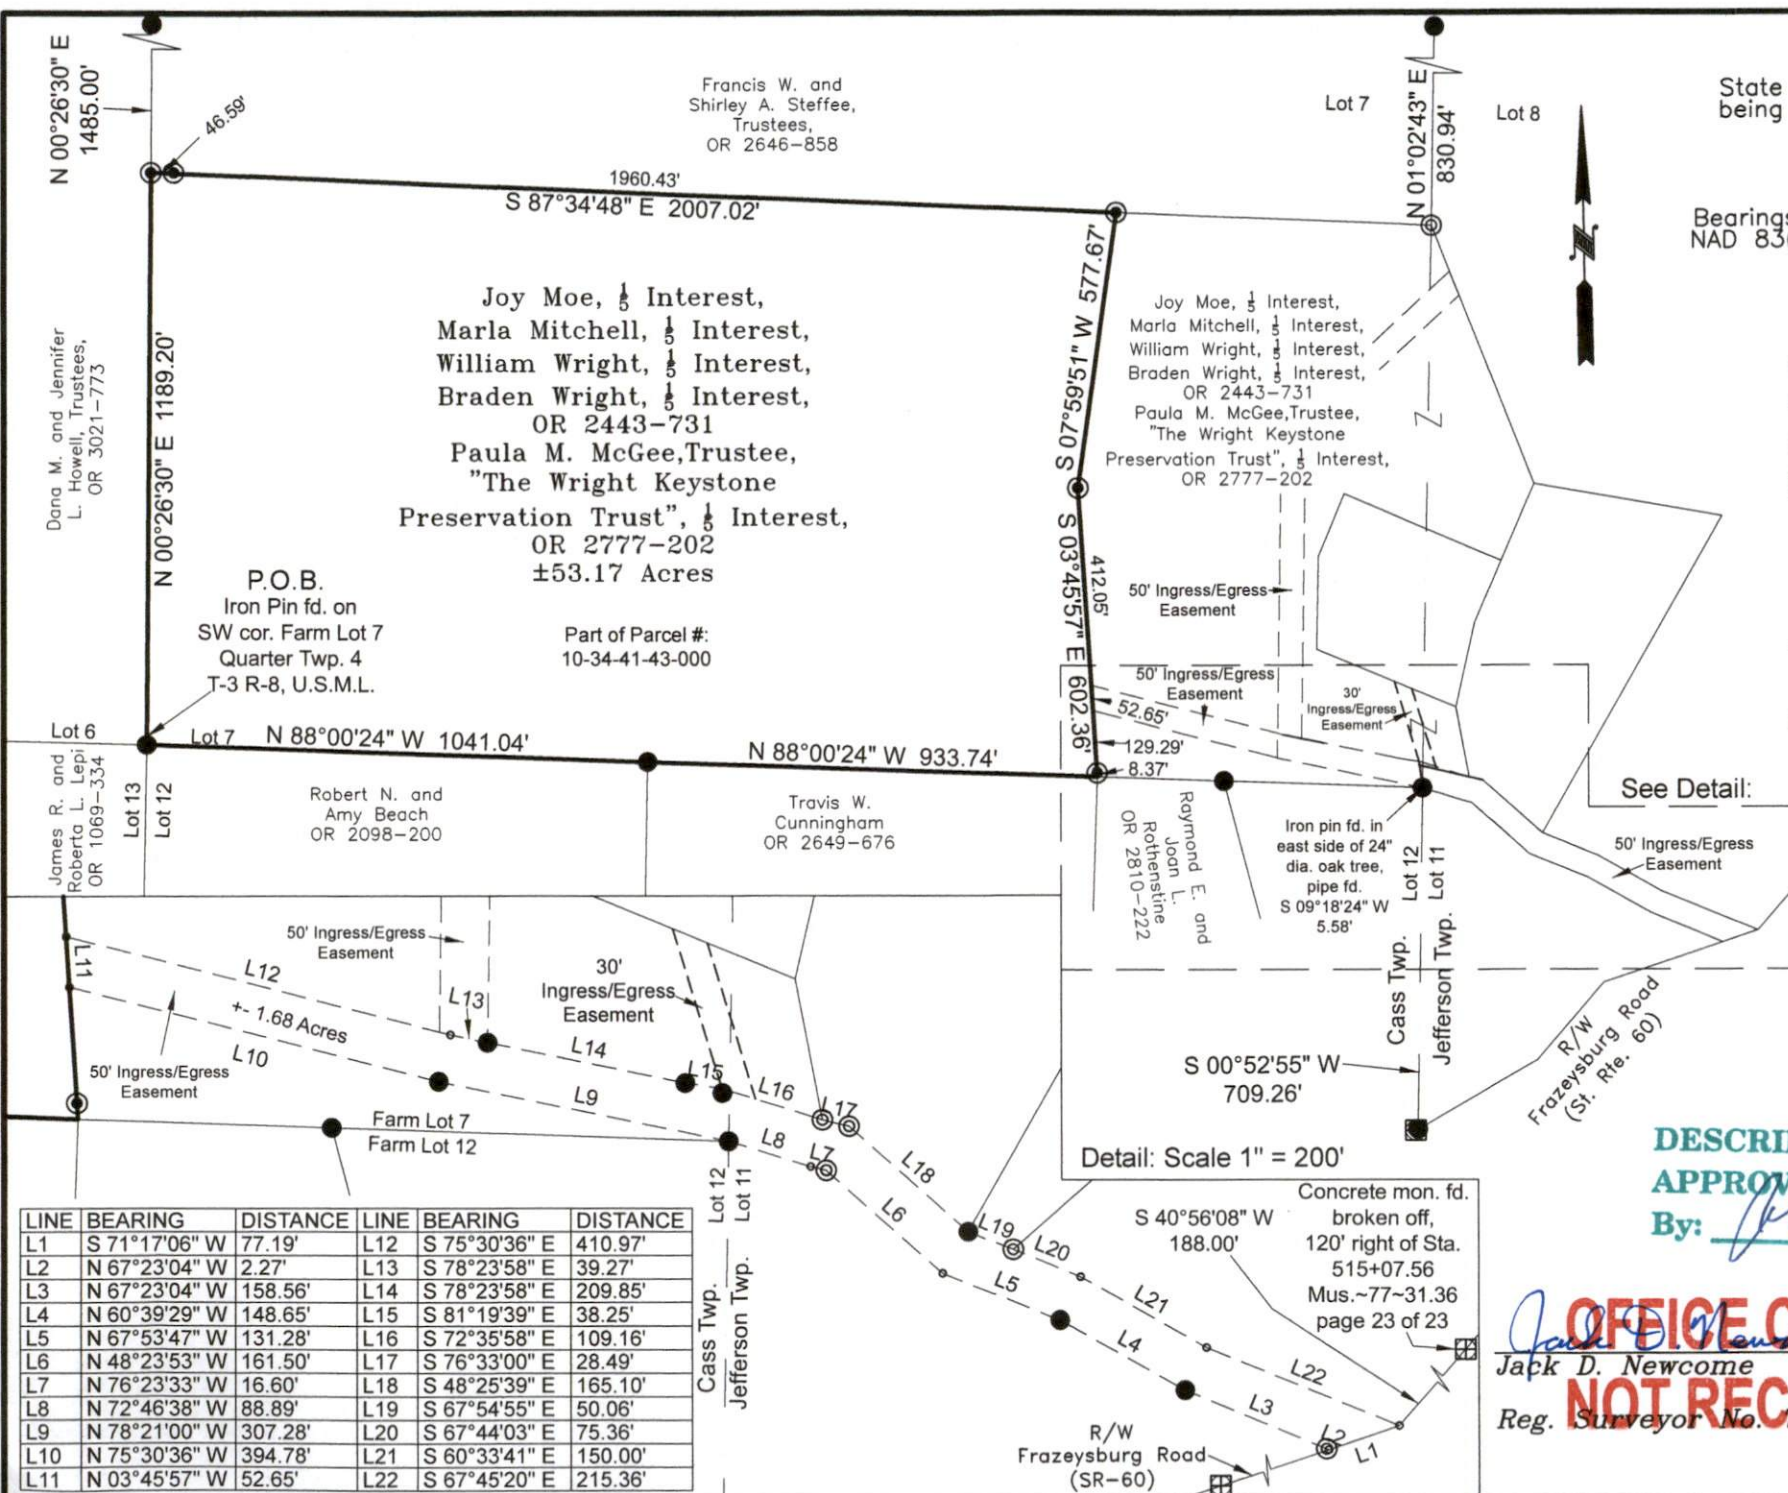

SITUATED IN:
State of Ohio, County of Muskingum, Township of Cass, and
being a part of Farm Lot 7, Quarter Township 4, Township
3, Range 8, United States Military Lands


BASIS OF BEARINGS
Bearings are based on the Ohio State Plane Coordinate System,
NAD 83(2011), South Zone, Grid North, as per GPS observations

- LEGEND**
- Iron Pin Set 5/8" rebar
 - Iron Pin Found
 - ⊙ Iron Pipe Found 3/4" I.D.
 - ⊞ Concrete Monument Found
 - Point

REFERENCES
-Survey by
Richard Graves
-Survey by George
Johnson
-All deed Ref.
shown on this plat



DESCRIPTION
APPROVED
By: *[Signature]*

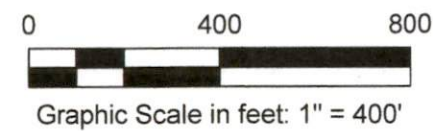

OFFICE COPY
NOT RECORDABLE
Jack D. Newcome Date 6-11-24
Reg. Surveyor No. 7321

Newcome Surveying Company
6515 Ballard Road
Nashport, Ohio 43830
740-452-5796

LINE	BEARING	DISTANCE	LINE	BEARING	DISTANCE
L1	S 71°17'06" W	77.19'	L12	S 75°30'36" E	410.97'
L2	N 67°23'04" W	2.27'	L13	S 78°23'58" E	39.27'
L3	N 67°23'04" W	158.56'	L14	S 78°23'58" E	209.85'
L4	N 60°39'29" W	148.65'	L15	S 81°19'39" E	38.25'
L5	N 67°53'47" W	131.28'	L16	S 72°35'58" E	109.16'
L6	N 48°23'53" W	161.50'	L17	S 76°33'00" E	28.49'
L7	N 76°23'33" W	16.60'	L18	S 48°25'39" E	165.10'
L8	N 72°46'38" W	88.89'	L19	S 67°54'55" E	50.06'
L9	N 78°21'00" W	307.28'	L20	S 67°44'03" E	75.36'
L10	N 75°30'36" W	394.78'	L21	S 60°33'41" E	150.00'
L11	N 03°45'57" W	52.65'	L22	S 67°45'20" E	215.36'