

13-40-02-01-000 B

VACATION OF A PORTION OF CANNELVILLE ROAD


STATE OF OHIO, MUSKINGUM COUNTY, CLAY TOWNSHIP, PART OF THE NORTHEAST QUARTER OF SECTION 2, TOWNSHIP 14 NORTH, RANGE 14 WEST, CONGRESS LANDS EAST OF THE SCIOTO RIVER

ACREAGE TO BE ADDED TO PARCEL NO:
13-40-02-01-000 ±0.83 ACRES

STEVEN W. WOOD
DR 1843-261
13-40-02-01-000



SOUTHWEST CORNER OF THE NORTHWEST QUARTER OF SECTION 2, T14N, R14W

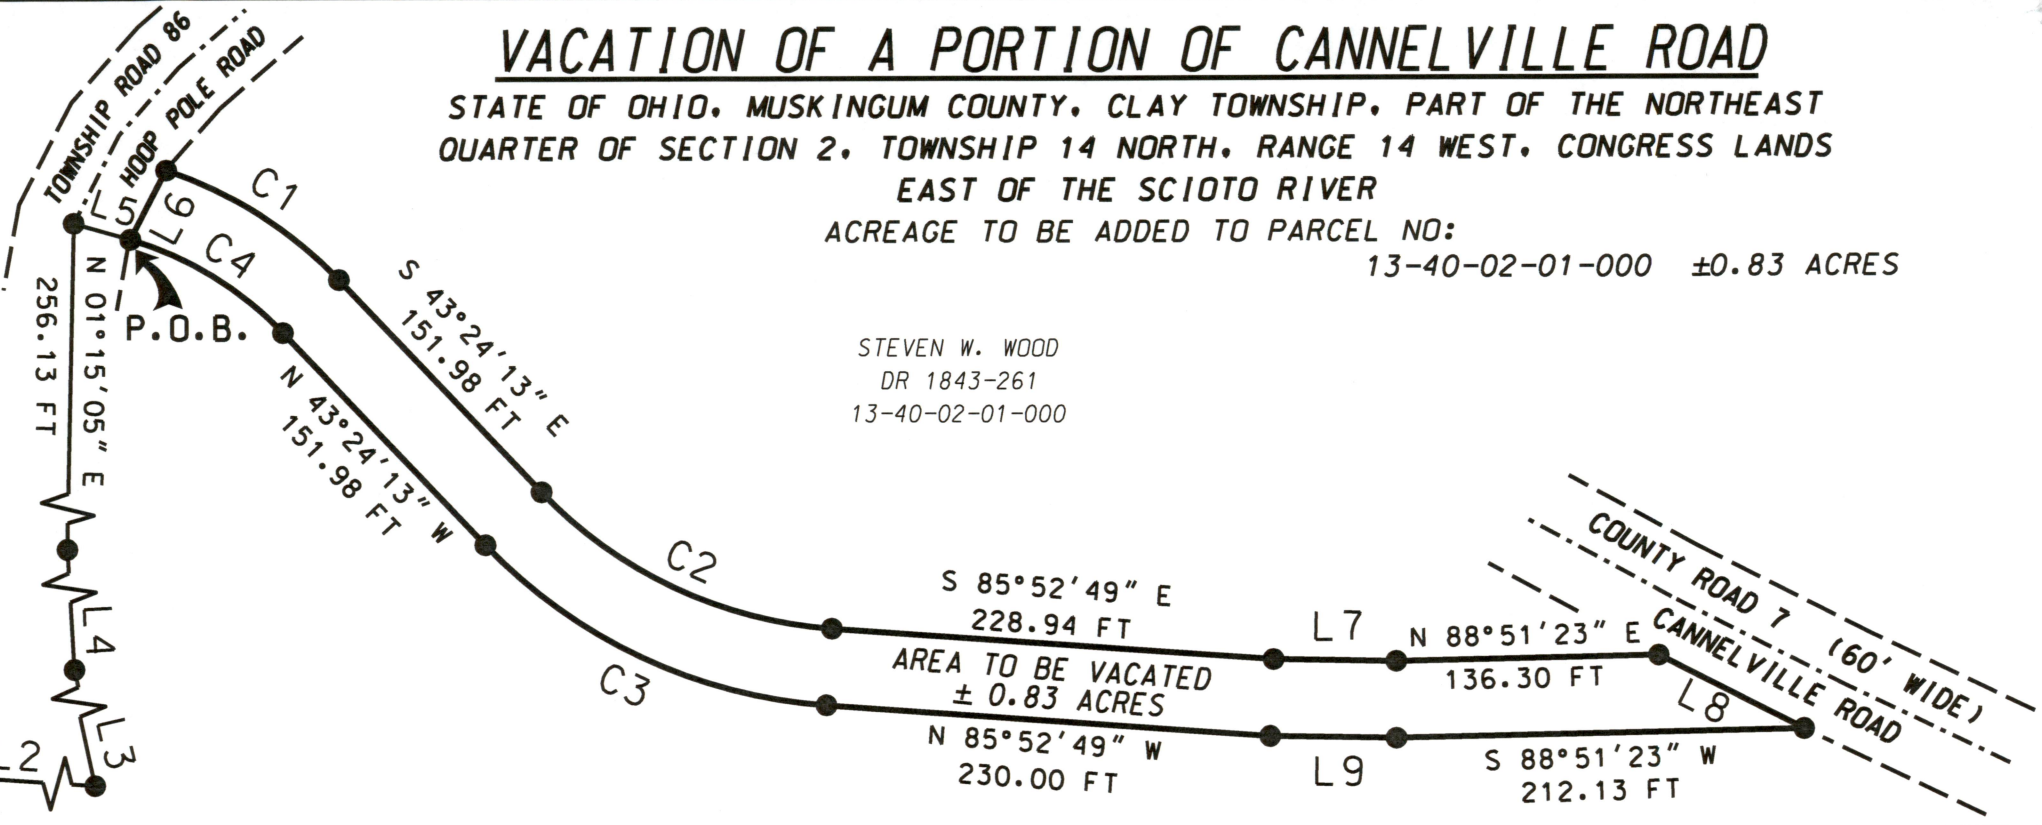

CURVE TABLE

#	RADIUS	DELTA	CHORD BRG	CHORD
C1	220.00'	27°52'59"	S 57°20'44" E	106.01'
C2	230.00'	42°28'32"	S 64°38'31" E	166.63'
C3	270.00'	42°28'33"	N 64°38'31" W	195.61'
C4	180.00'	29°50'01"	N 58°19'13" W	92.67'

LINE TABLE


#	DIRECTION	DISTANCE
L1	S 86°37'20" E	2,614.18 FT
L2	S 86°09'19" E	1,311.72 FT
L3	N 12°13'07" W	109.04 FT
L4	N 03°18'00" W	472.98 FT
L5	S 73°55'26" E	30.60 FT
L6	N 27°23'40" E	40.57 FT
L7	S 88°54'49" E	63.79 FT
L8	S 63°05'11" E	85.04 FT
L9	N 88°54'49" W	65.63 FT

STEVEN W. WOOD
DR 1843-261
13-40-02-01-000

DESCRIPTION
APPROVED
By: *[Signature]* 11/2019


BASIS OF BEARING:
BEARINGS ARE BASED ON NAD 83, OHIO SOUTH ZONE, STATE PLANE COORDINATES AS PER GPS OBSERVATIONS FROM MUSKINGUM COUNTY ENGINEER GPS MONUMENT - ROSE.

PERTINENT DOCUMENTS AND SURVEYS USED:
1. DEED REFERENCES SHOWN
2. TAX MAPS
3. SURVEY RECORDS FOUND IN THE MUSKINGUM COUNTY ENGINEERS OFFICE, ZANESVILLE, OHIO.

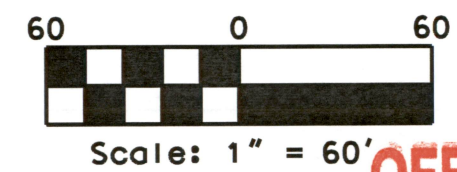

LEGEND	
●	IRON PIN FOUND
●	POINT

MUSKINGUM COUNTY
ENGINEERS OFFICE
155 REHL ROAD
ZANESVILLE, OHIO 43701
(740) 454-0155

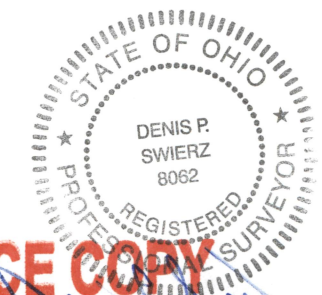

OFFICE COPY
NOT RECORDABLE
DENIS P. SWIERZ
PS# 8062
DATE 2/01/19