

13-40-02-03

47-94-35-15

47-94-35-17 PS

N Cannon Land Surveying

7945 Twp. Rd. 114 NE
New Lexington, Ohio 43764
(740) 342-2835


Bearings Shown Hereon are to an Assumed Meridian and Are Used to Denote Angles Only.

Data References: U.S.G.S. Maps, Tax Maps, Deed Descriptions, and
Existing Monumentation.

This Survey is Subject to any Facts That May be Disclosed by
a Full and Accurate Title Search.

E. Miller
Vol. 1571 Pg. 730

J. & V. May
Vol. 1123 Pg. 10

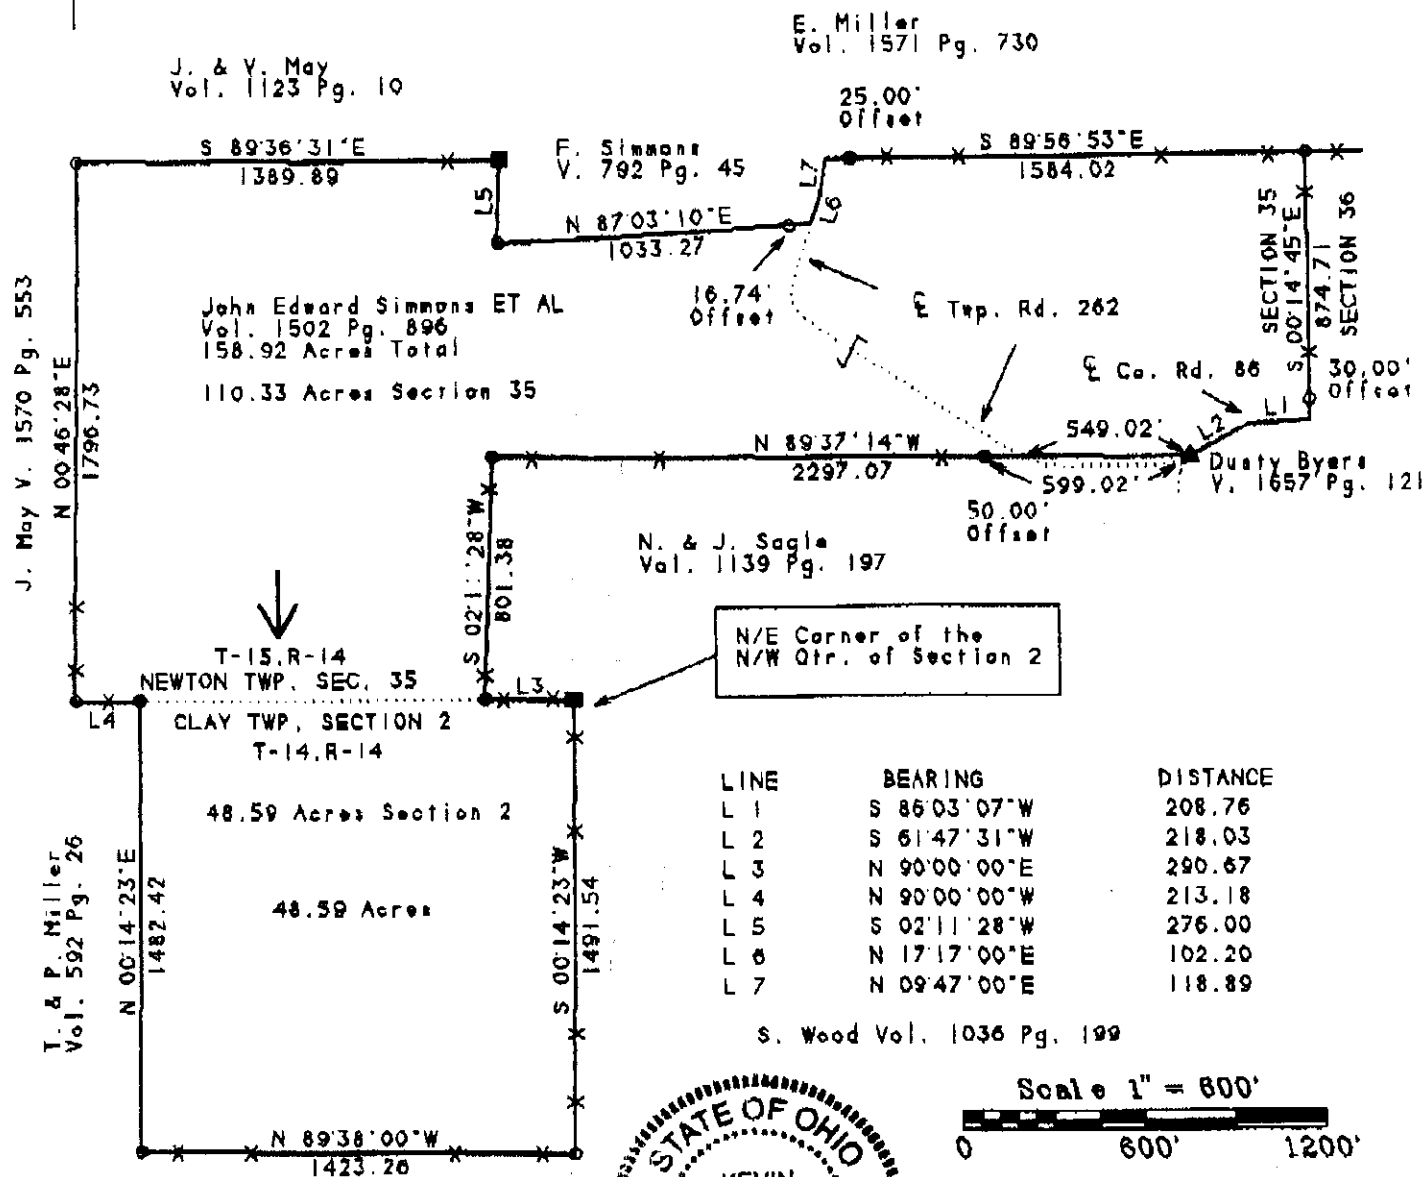

DESCRIPTION APPROVED
FOR AUDITOR'S TRANSFER

BY Kevin Cannon

2-23-2004

OFFICE COPY
NOT RECORDABLE

Survey For: Simmons Family
State: Ohio
County: Muskingum
Township: Clay & Newton
T- 14 & 15 R- 14 Lot: N/A
Section: 2 & 35
City or Village: N/A
Subdivision: N/A
Parcel #: All of 13-40-02-03, 47-94-35-15, 47-94-35-17.
All of 47-94-35-18



12/03/03
Date

Legend

- Iron Pin Set
- 5/8" Rebar W/Cap
- Iron Pin Found
- ⊗ Post
- ▲ R.R. Spike Set
- △ R.R. Spike Found
- ⊙ Drilled Hole 5/8"
- Stone Found
- PK Nail Set
- ⊙ PK Nail Found
- ××× Fence
- ➔ Basis Of Bearings



CANNON LAND SURVEYING

7045 TWP RD. 114 NE
NEW LEXINGTON, OHIO 43704
614-342-2035

See plat attached.

Subject to Co. Rd. 86 & Twp. Rd. 262 R/Ws.

Iron pins set are 5/8 inch rebar with plastic identification caps.

Bearings are based on the North Line of Section 2 as being North 90 Degrees 00 Minutes 00 Seconds East.

This description was written from a survey made by Kevin Cannon 7224, December 3, 2003.

Parcel # All of 13-40-02-03, 47-94-35-15, 47-94-35-17, 47-94-35-18.

**OFFICE COPY
NOT RECORDABLE**

Kevin Cannon
Reg. No. 7224

12/03/03
Date

DESCRIPTION APPROVED
FOR AUDITOR'S TRANSFER

BY [Signature]
2-27-04



13-40-02-03

47-94-35-17 PS

47-94-35-18-PS


Cannon Land Surveying

7945 Twp. Rd. 114 NE
New Lexington, Ohio 43784
(740) 342-2835

Bearings Shown Hereon are to an Assumed Meridian and Are Used to Denote Angles Only.

Data References: U.S.G.S. Maps, Tax Maps, Deed Descriptions, and
Existing Monumentation.

This Survey is Subject to any Facts That May be Disclosed by
a Full and Accurate Title Search.

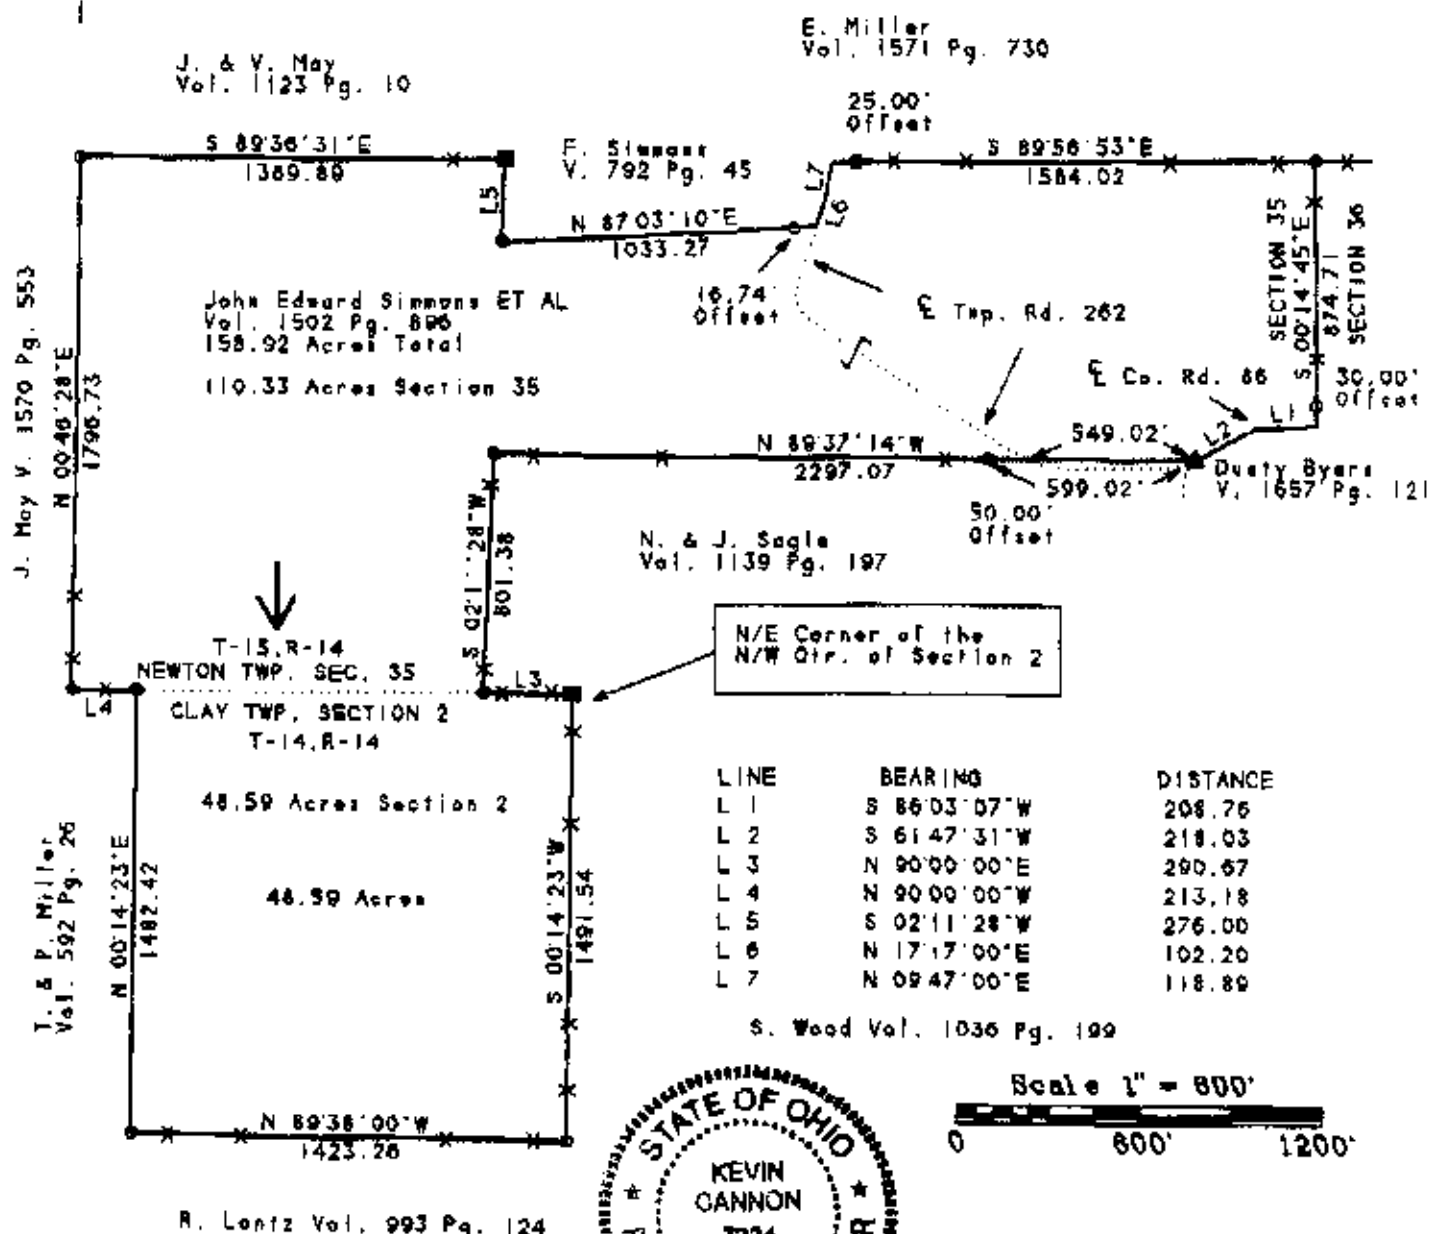

DESCRIPTION APPROVED
FOR AND FORS TRANSFER

BY *[Signature]*
2-23-2004

**OFFICE COPY
NOT RECORDABLE**

Kevin Cannon
Reg. # 7224



12/03/03
Date

Legend

- Iron Pin Set
- 5/8" Rebar W/Cap
- Iron Pin Found
- Post
- ▲ R.R. Spike Set
- △ R.R. Spike Found
- ⊙ Drilled Hole 5/8"
- Stone Found
- PK Nail Set
- PK Nail Found
- Fence
- Basis Of Bearings

Survey For: Simmons Family
State: Ohio
County: Muskingum
Township: Clay & Newton
T- 14 & 15 R- 14 Lot: N/A
Section: 2 & 36
City or Village: N/A
Subdivision: N/A
Parcel #: All of 13-40-02-03, 47-94-35-15, 47-94-35-17.
All of 47-94-35-18