



Base of Bearings is Ohio South
 NAD 83 State Plane Grid from
 MUSK.CO.MON#34 N 660,151.110
 E 2,089,144.290
 3-30-2021
 ● Iron Pin found
 0 5/8" ReBar set Capped Graves#5792


Map Showing Survey of 4.086 ac. on property owned
 by Ronnie R. & Sharon K. Lantz O.R. 2857, Pg. 863 Part
 of Parcel 13-40-02-05-000 in the South Half of
 the NW Qtr. of Sec. 2 Twp. 14, Range 14 Clay Twp.
 Muskingum, County, Ohio




Reference List
 OR 2857, Pg. 863
 R.L. Daniels Survey #5410
 R.M. Graves Survey #5792
 Auditors Aerial & Tax map
 USGS Rd. "Crooksville"
 Co Rd 7 Sheet $\frac{2}{3}$

Ronnie R. & Sharon K.
 Lantz OR 2857, Pg. 863
 89.285 Ac.

Richard Max Graves *Richard Max Graves*
 Registered Surveyor #5792
 2925 Kenlo Woods Dr.
 Nashport, Ohio 43830
 Mar. 30, 2021
 Phone 740 454 1029

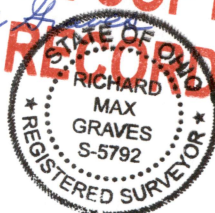

**OFFICE COPY
 NOT RECORDABLE**

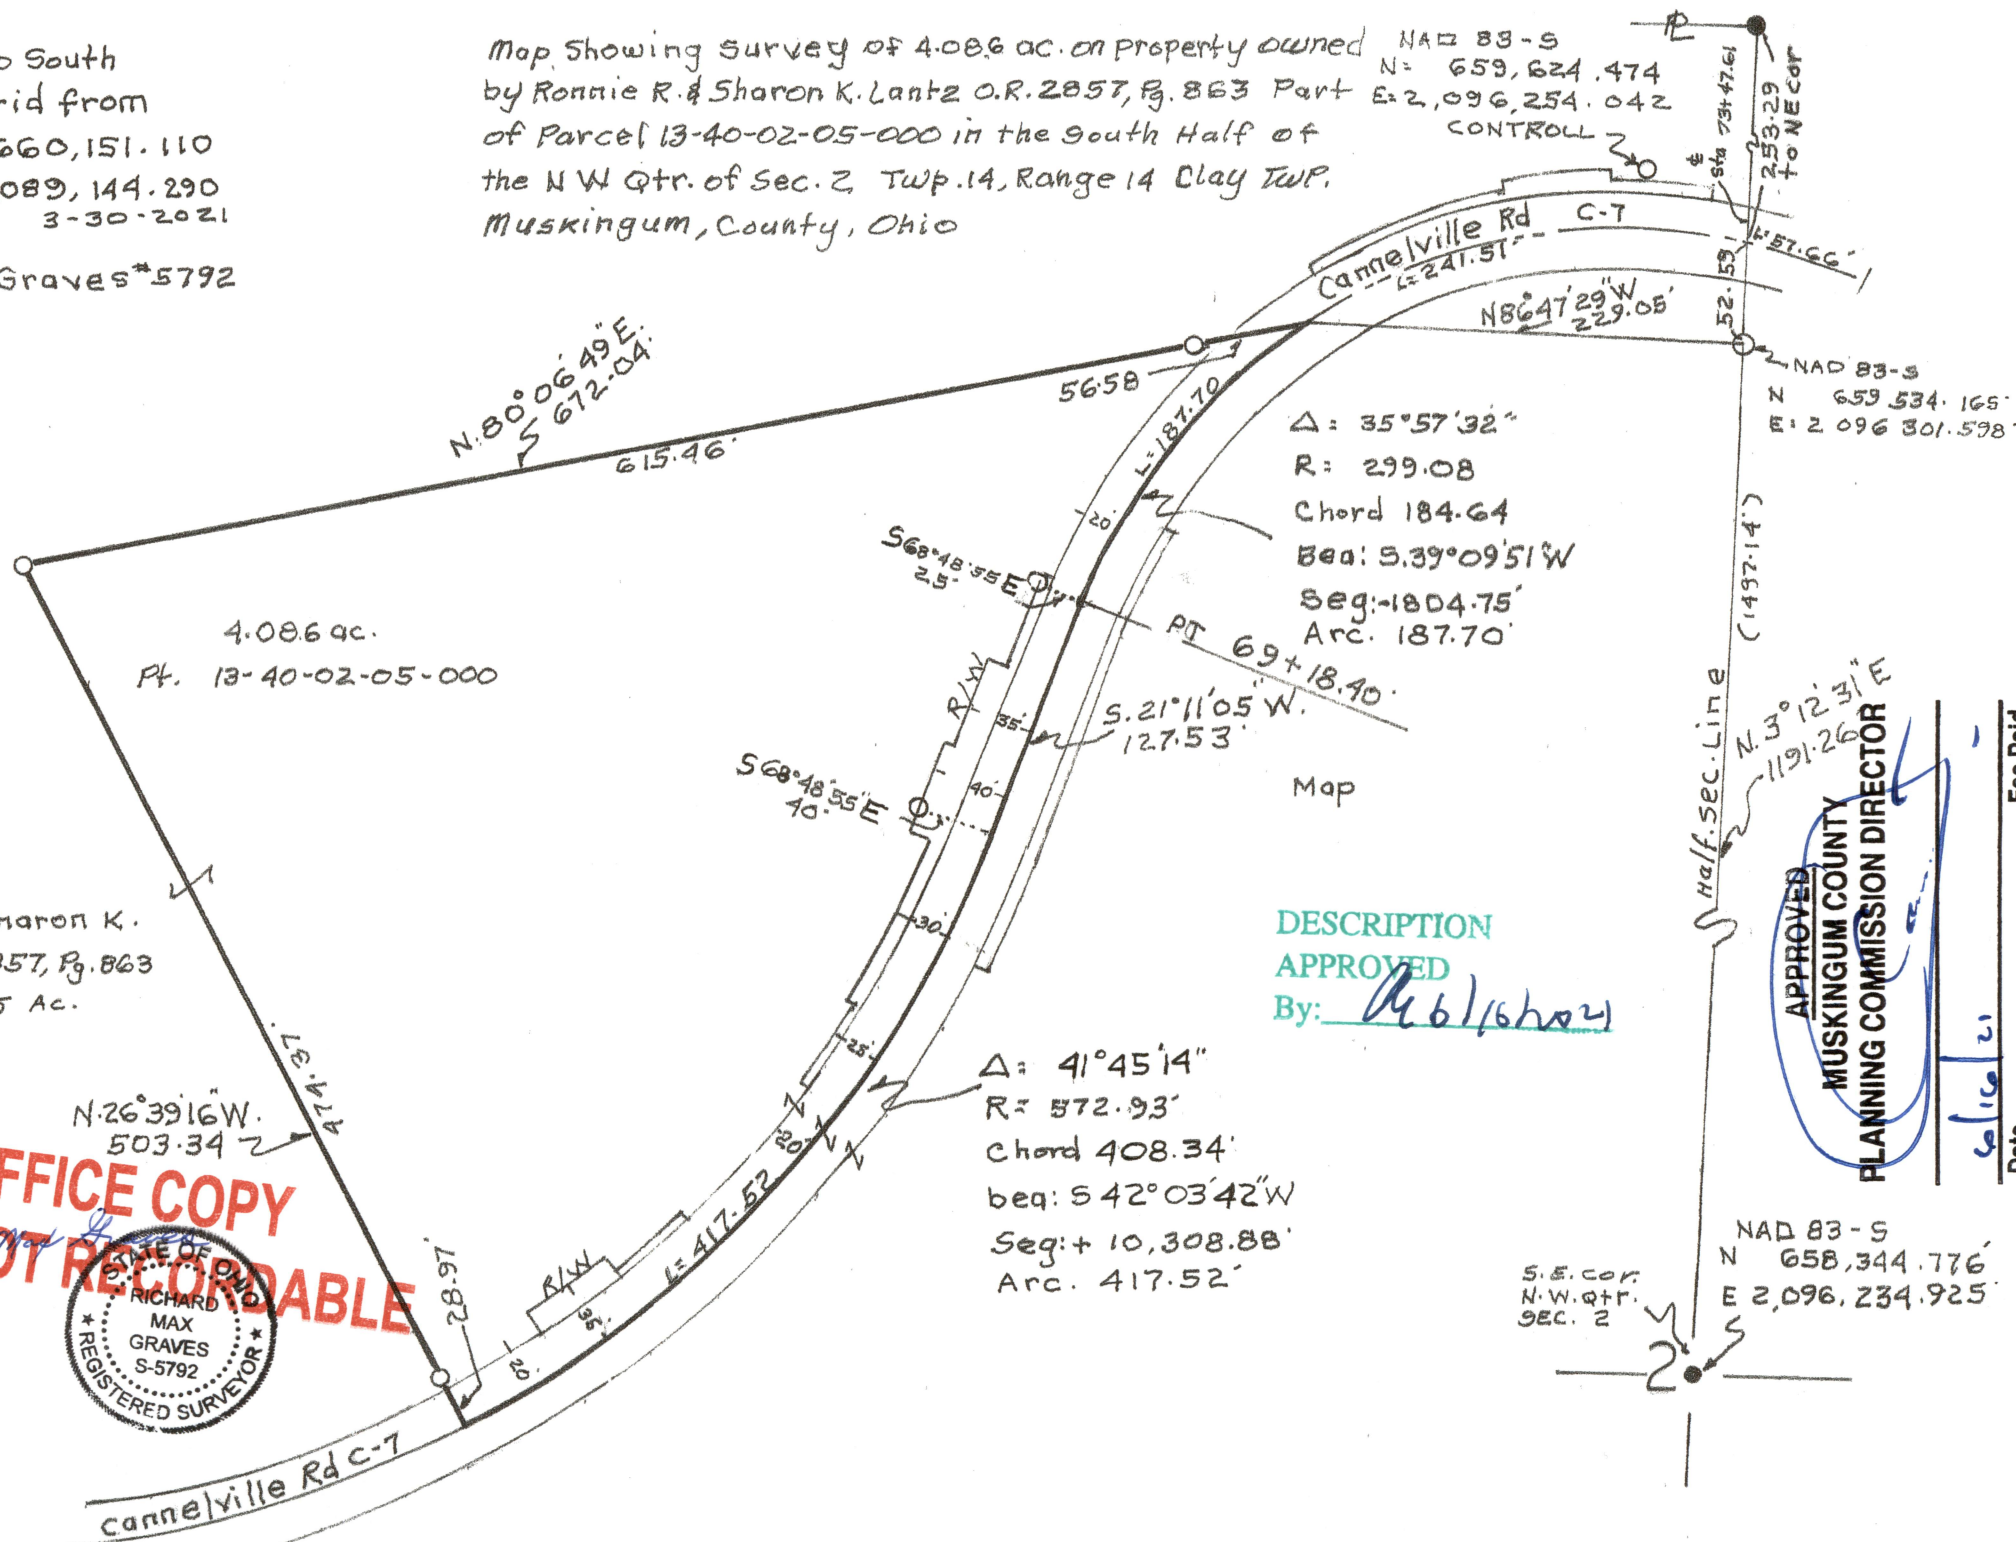

DESCRIPTION
 APPROVED
 By: *R. L. Daniels*

APPROVED
 MUSKINGUM COUNTY
 PLANNING COMMISSION DIRECTOR

NAD 83-S
 N 658,344.776
 E 2,096,234.925
 S.E. COR.
 N.W. QTR.
 SEC. 2

Fee Paid
 Date