

All 13-40-02-06-000

N Base of Bearings is Grid from NAD-83
Ohio-South State Plane Coordinate system
Using Muskingum Co. Monument # 34

● rebar found
○ iron pin 5/8" rebar set - Graves #5792

N.W. Qtr. Sec. 2
Twp. 14, Range 14



Reference List

O.R. 2965, Pg. 508
O.R. 2857, Pg. 863
R.L. Daniels Survey # 5410
R.M. Graves Survey # 5792
Auditors Aerial Tax map
USGS Crooksville Quad.
Road Survey plans Engineers office


Richard Max Graves
Registered Surveyor
2925 Kenlo Woods Dr.
Nashport, Ohio 43830
9-19-22
Phone 740 454 1029

**OFFICE COPY
NOT RECORDABLE**



Ronnie R. & Sharon K.
Lantz OR 2857 Pg. 863
89285 ac.
13-40-02-05-000

Brian K. Treadway
Bobbie J. Treadway OR 2965 Pg. 508
0.500 AC.
All Par. 13-40-02-06-000

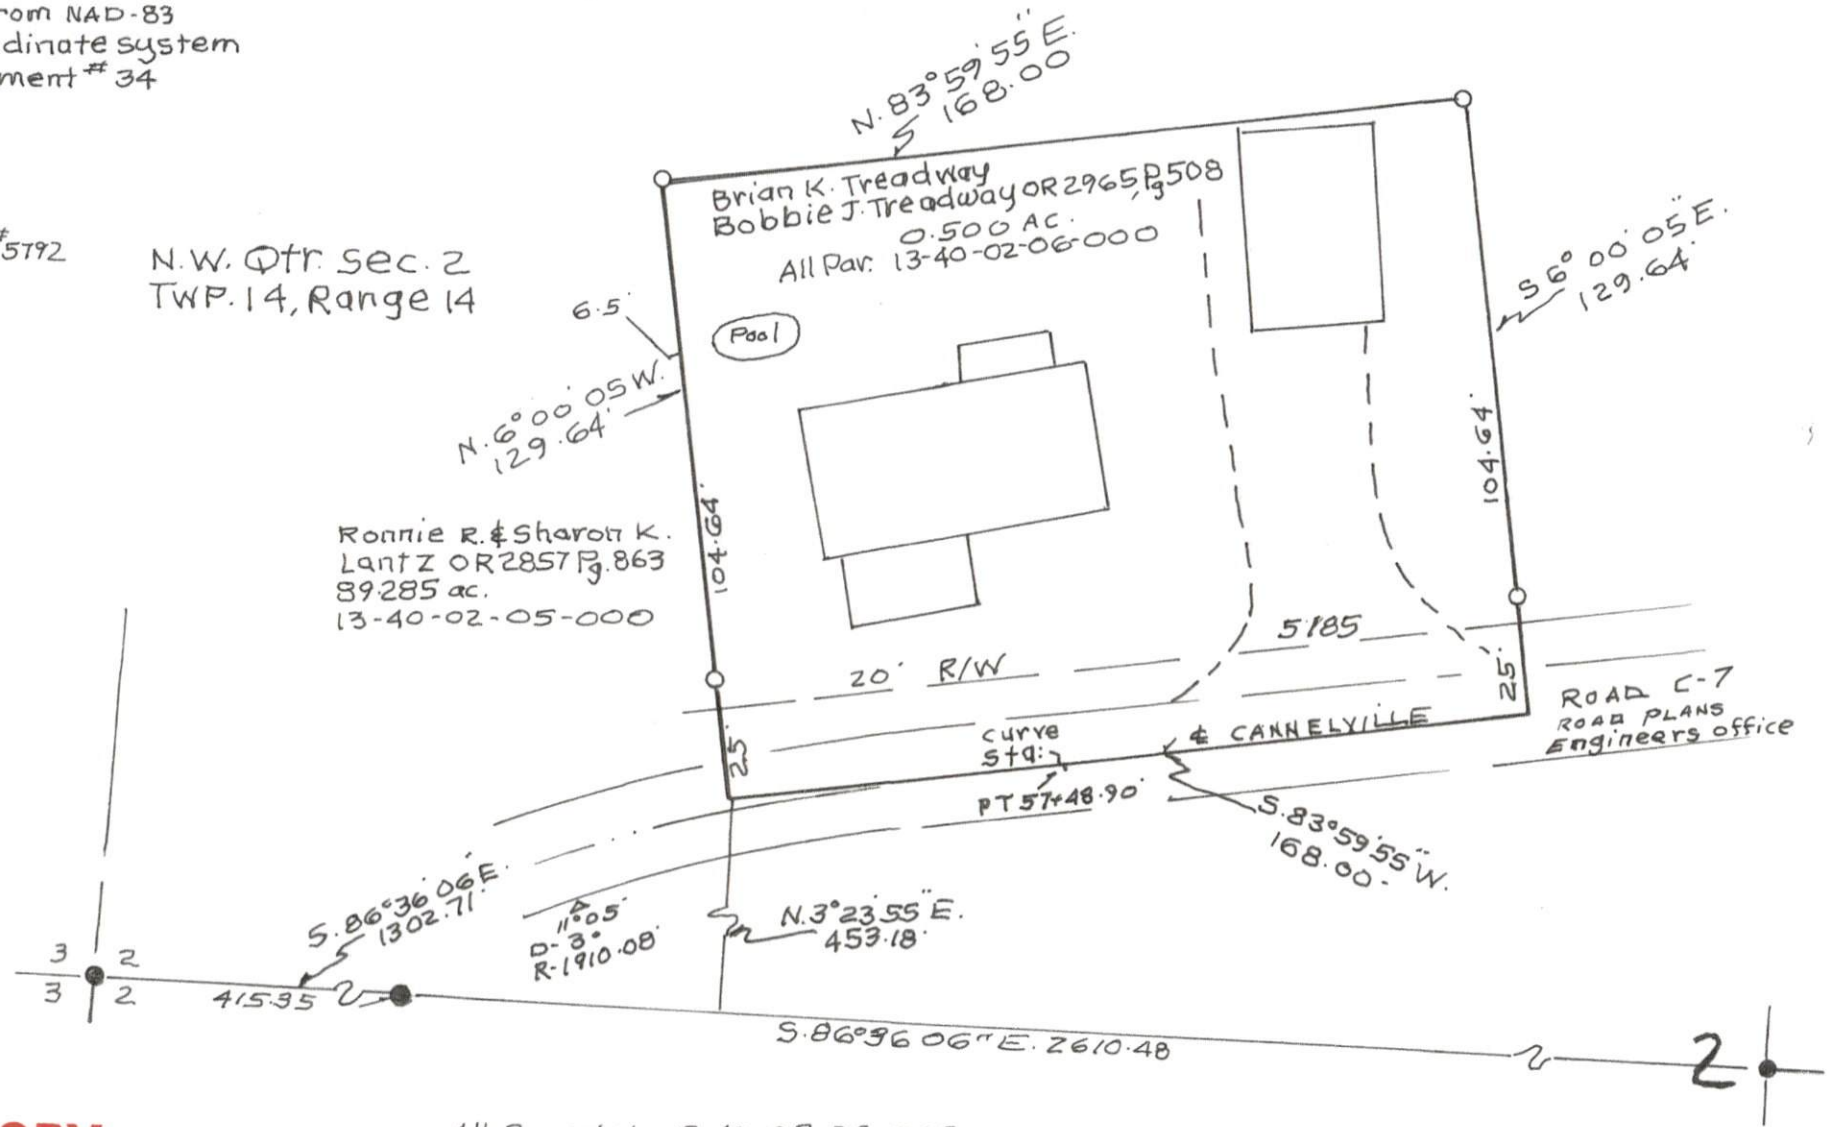

All Parcel No. 13-40-02-06-000
Map Showing re-survey of a 0.500 of an Acre
owned by Brian K. & Bobbie J. Treadway at 5185
Cannelville Road Roseville, Ohio 43777 in The
N.W. Qtr. Sec. 2, Twp. 14, Range 14 Clay Twp.
Muskingum, County, Ohio

DESCRIPTION
APPROVED

By: CRG 11/30/2023