

8935 Hop Pole

Parcel # 02

13-40-11-01-001

13-40-11-01-001

N/A

Land to remain as Raymond Thinger share
of Raymond & Floyd Thinger property
1/8/86

Situated in the State of Ohio, County of Muskingum,
Township of Clay, T 14, R 14, part of the Southeast
Quarter of Section 2 and the Northeast Quarter of
Section 11, bounded and described as follows:

Commencing at an iron pin at the Southwest corner of
the Southeast quarter of Section 2; thence North 1°
 $24' 30''$ West on section line 649.48 feet; thence
leaving section line North $89^{\circ} 27' 16''$ East 756.43
feet to an iron pin the place of beginning; thence
continuing North $89^{\circ} 27' 16''$ East 239.82 feet to
an iron pin; thence South $37^{\circ} 09'$ East 495.49 feet
to an iron pin; thence South $28^{\circ} 56'$ West 73.45 feet
to an iron pin; thence South $67^{\circ} 58'$ East 86.41 feet
to an iron pin; thence North $51^{\circ} 19'$ East 174.33
feet to an iron pin; thence South $14^{\circ} 13' 41''$ West
495.55 feet to an iron pin; thence South $7^{\circ} 40' 37''$
West 759.43 feet to an iron pin; thence South 89°
 $21' 35''$ West 1129.74 feet to an iron pin; thence
North $1^{\circ} 24' 38''$ West 1640.49 feet to the place of
beginning, containing 44.72 acres more or less.
17.84 acres being a part of Auditors Parcel No.
13-13-40-02-08-000 and 26.88 acres being a part of
Auditors Parcel No. 13-13-40-11-01-000.

Bearings are based on the West line of the Southeast
Quarter of Section 2 bearing North $1^{\circ} 24' 36''$ West.


Survey & Description By:

H. L. Daniels

Registered Surveyor No. 5410

OK WFD

1-13-86

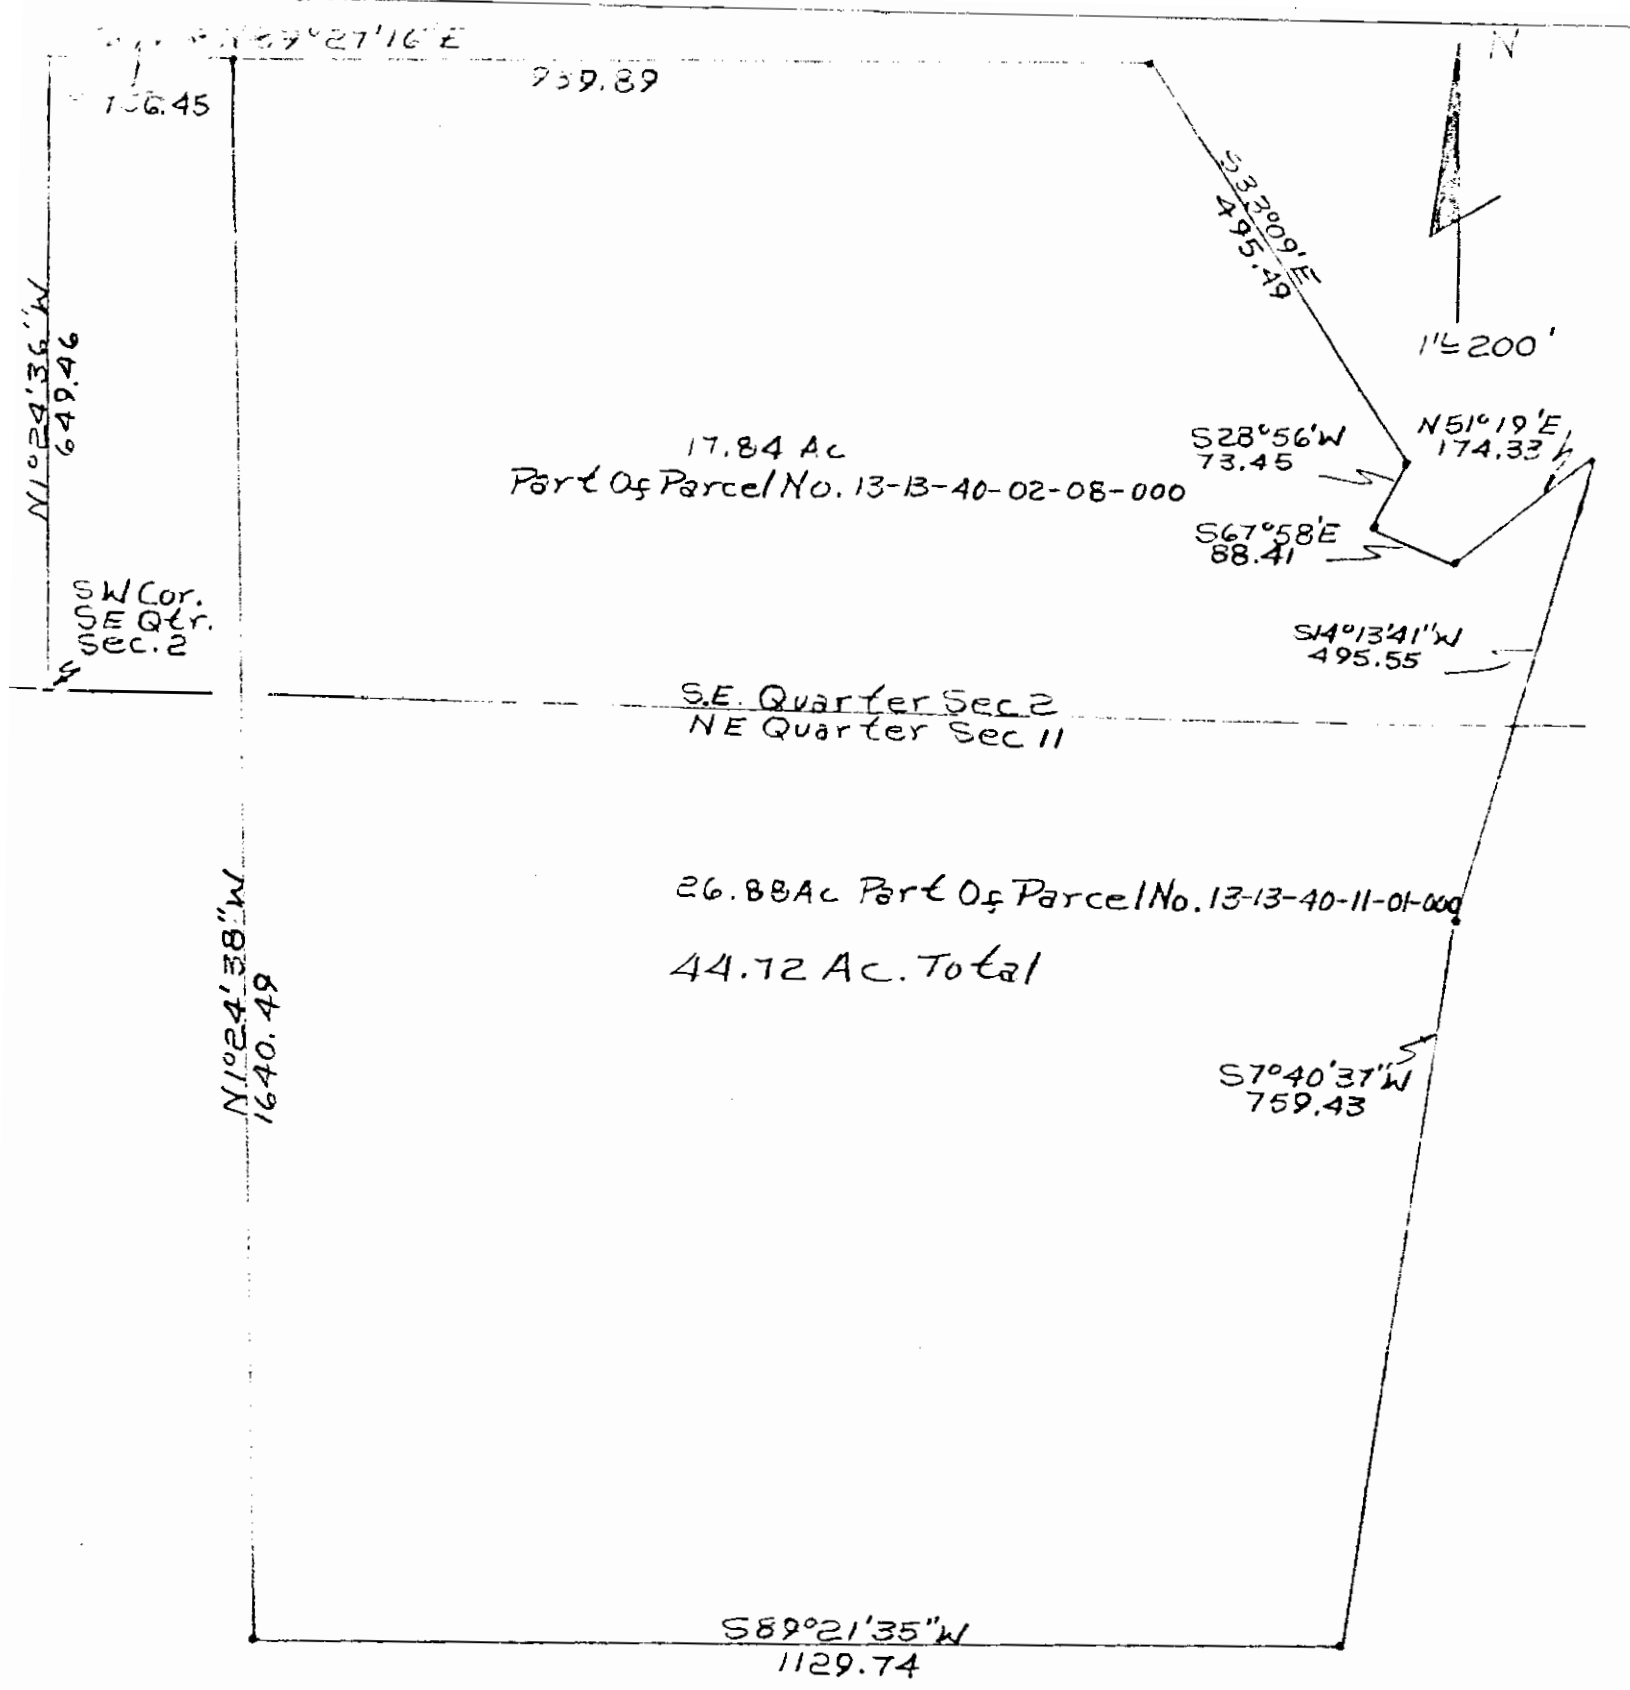

• = Iron Pins

Survey Of Land Retained By
 B. J. Thinger 1/8/86
 B. J. Daniels Reg. Surveyor
 No. 5410.
 Muskingum County, Newton
 Township, T14, R14, Part Of
 The NE Qtr Sec. 11, & SE Qtr.
 Sec. 2