W. Coffman

WELLERT CORPORATION

13-40-10 ADD ASS NIA

THE PROPERTY OF THE PROPERTY O

Survey Description for Horizon Coal Corp.

Parcel I

Situated in Muskingum County, Township 14 North, Range 14 West, Ship, Section 10, and further described as follows:

Beginning at an iron pin set at the east quarter corner of Section 10;

thence North 10° 48' 08" East 1869.28 feet on the east boundary of section 10 to a concrete monument found;

thence South 56° 21' 58" West 1663.46 feet to an iron pin set;

thence South 62° 49' 02" East 86.81 feet to an iron pin set;


thence South 31° 14' 22" East 380.00 feet to a PK nail set in East Athens Road;

thence South 39° 57' 13" East 380.84 feet to an iron pin set;

thence South 30 45' 23" West 135.44 feet to an iron pin set;

thence South 76° 47' 28" East 538.92 feet on the quartersection line to the point of beginning,

containing 28.5691 acres Out supper to highway and easements of legal of ord acres of legal to highway and ease-RLS No. 6369, April 1985.

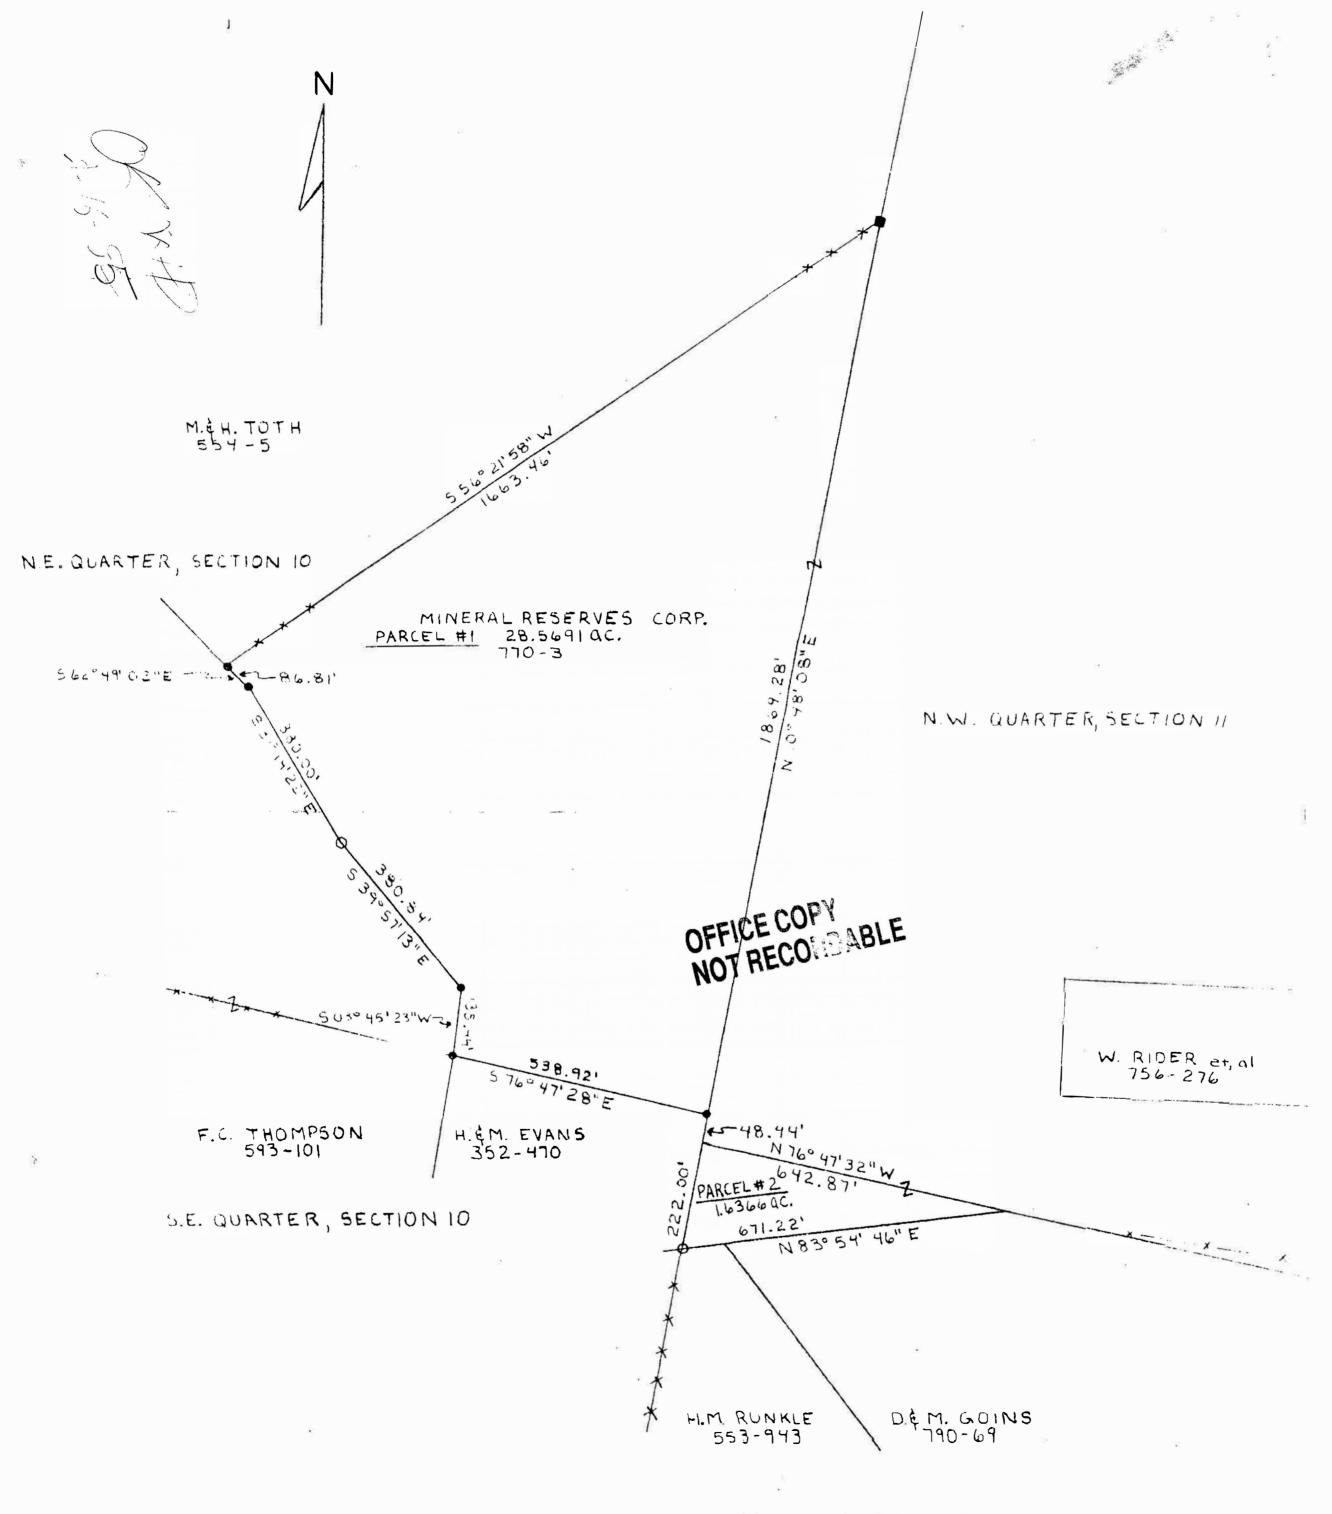

j. ._-

S.W. QUARTER SECTION II

PLAT OF SURVEY