

Cannon Land Surveying


7945 Twp. Rd. 114 NE
New Lexington, Ohio 43764
(614) 342-2835

13-40-10-05-001
ADDRESS N/A

13-40-10-19
ADDRESS N/A

Data References: U.S.G.S. Maps, Tax Maps, Deed Descriptions, and Existing Monumentation.

This Survey is Subject to any Facts That May be Disclosed by a Full and Accurate Title Search.

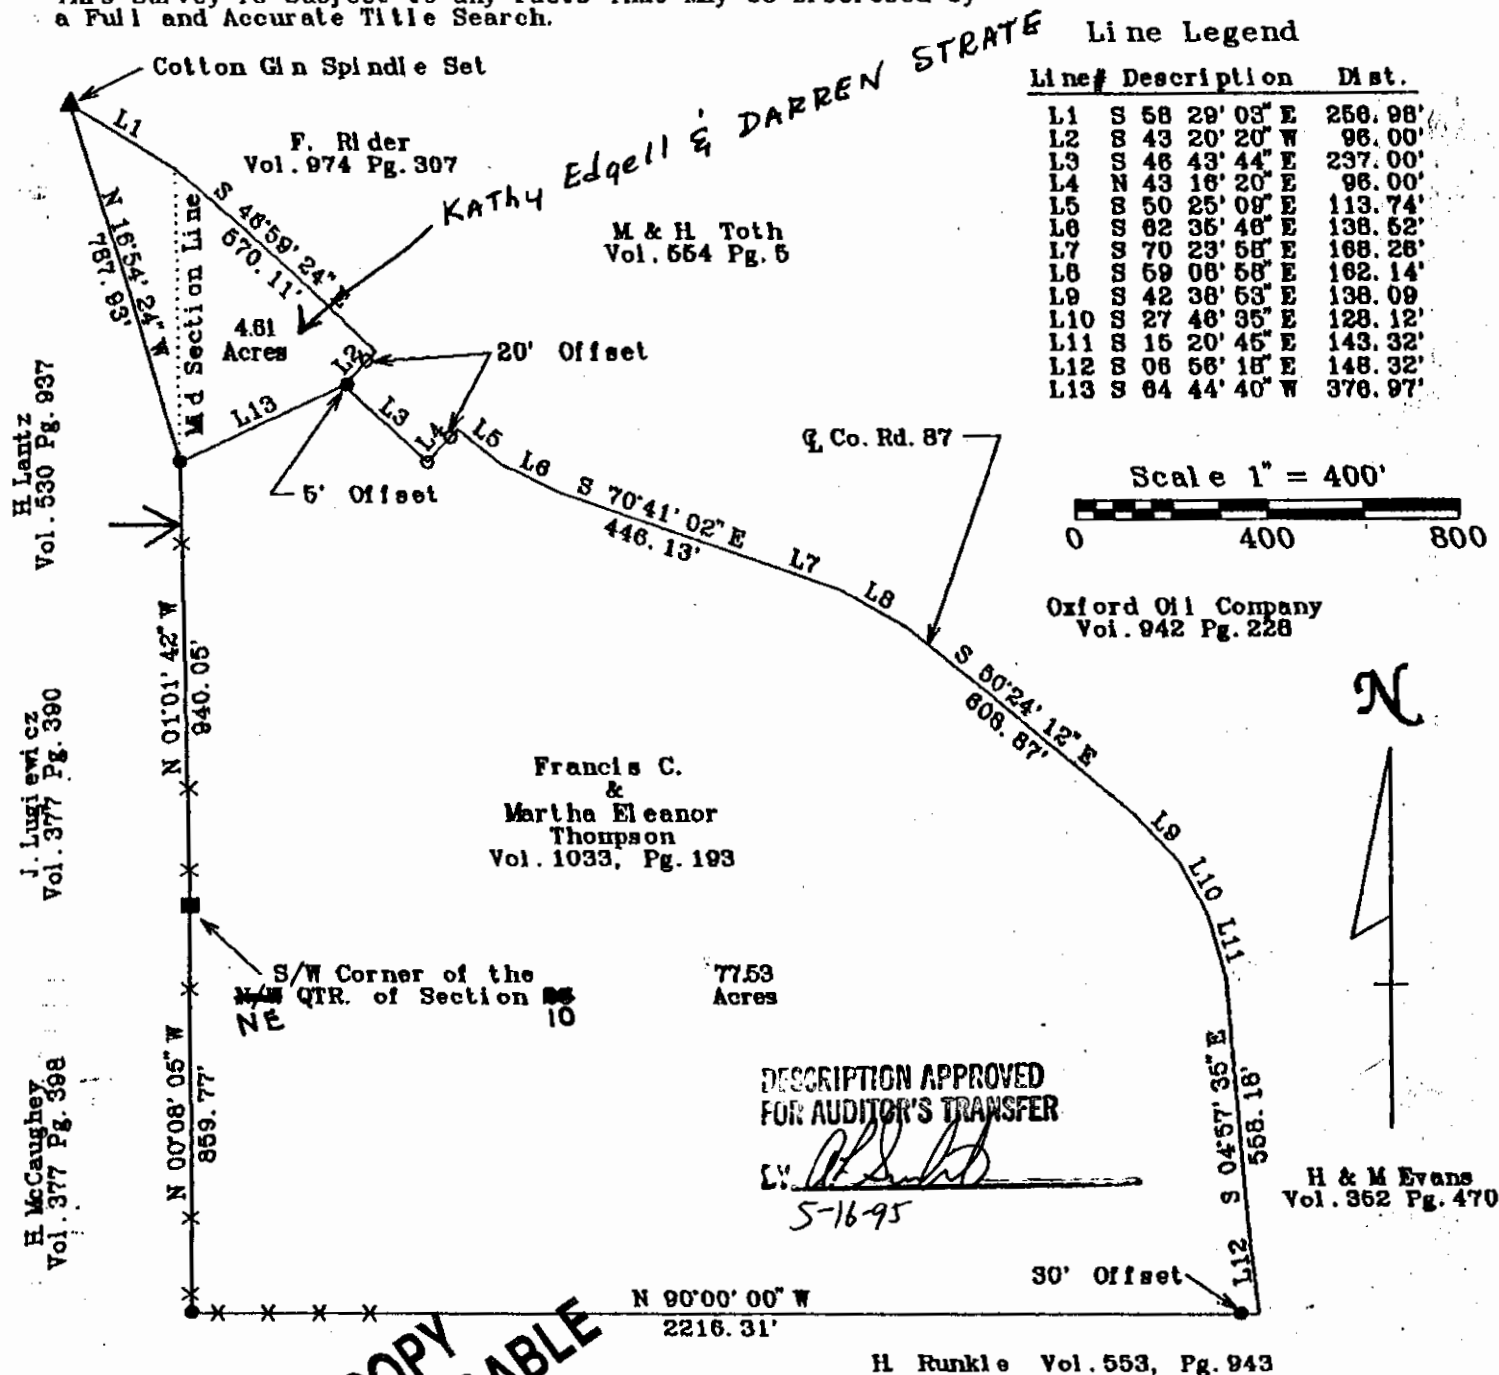

OFFICE COPY
NOT RECORDABLE

3/6/92
Date

Legend

- Iron Pin Set
- Iron Pin Found
- ⊗ Post
- ▲ R.R. Spike Set
- △ R.R. Spike Found
- ⊙ Drilled Hole 5/8"
- Stone Found
- PK Nail Set
- ⊙ PK Nail Found
- *- Fence
- ➔ Basis Of Bearings



Survey For: Eleanor Thompson
State: Ohio
County: Muskingum
Township: Clay
T- 14 R- 14 Lot: N/A
Section: 10
City or Village: N/A
Subdivision: N/A
Parcel #: 77.53 Acre Tract
13-40-10-19-000 All
Parcel #: 4.61 Acre Tract
13-40-10-05-001 All

Exhibit 1