

parcel #

13-40-02-08-000

13-40-11-01-000

Raymond & Floyd Thinger
to
Charles Thinger
1/8/86

Situated in the State of Ohio, County of Muskingum,
Township of Clay, T 14, R 14, part of the Southeast
Quarter of Section 2 and part of the Northeast
Quarter of Section 11, bounded and described as
follows:

Beginning at an iron pin at the Southwest corner of
the Southeast Quarter of Section 2; thence North 10°
 $24' 36''$ West on section line 649.46 feet to an iron
pin; thence North $89^{\circ} 27' 16''$ East 756.45 feet to
an iron pin; thence South $10^{\circ} 24' 36''$ East 1640.42
feet to an iron pin; thence South $89^{\circ} 21' 35''$ East
756.45 feet to an iron pin on the West line of
Section 11; thence North $10^{\circ} 24' 36''$ West 292.26
feet to the Northwest corner of Section 11 the
place of beginning, containing 28.50 acres more
or less. 11.28 acres in the Southeast Quarter of
Section 2 and 17.22 acres in the Northeast Quarter
of Section 11.


Bearings are based on the West line of Section 2
being North $10^{\circ} 24' 36''$ West.

Being a part of Parcel Numbers 13-13-40-02-08-000,
and 13-13-40-11-01-000.

Survey & Description By:

R. L. Thiers
Registered Surveyor No. 5410

OFFICE COPY
NOT RECORDABLE

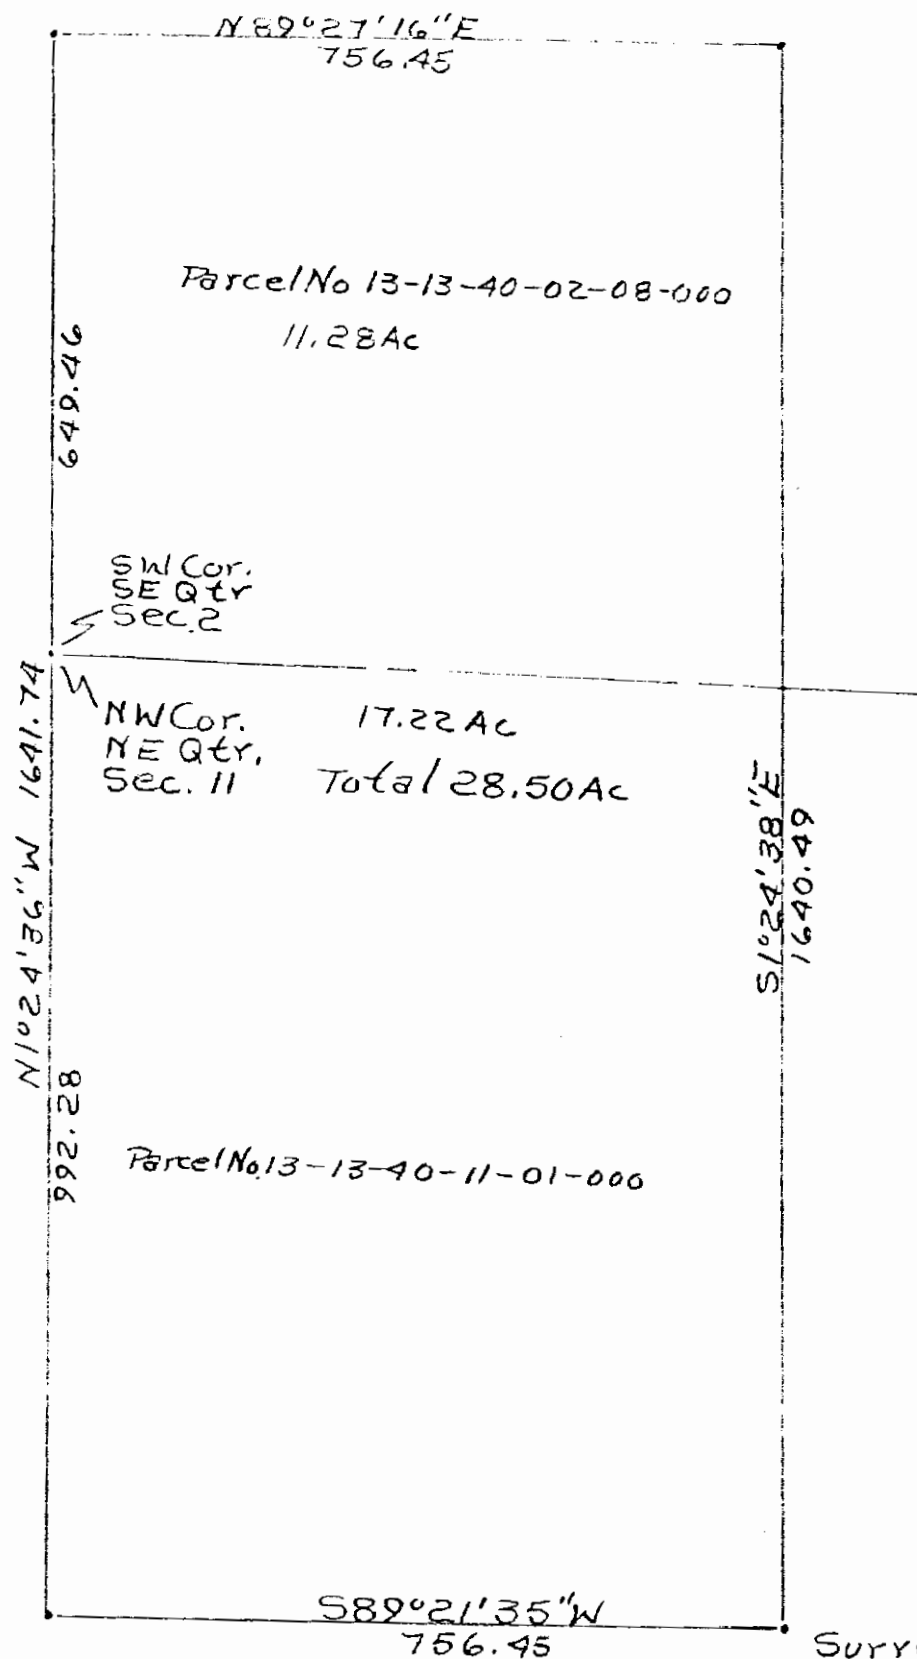

Part of Parcel Nos.
13-13-40-02-08-000
13-13-40-11-01-000

**OFFICE COPY
NOT RECORDABLE**

Survey of 28.50 Acres
From Raymond & Floyd Ihinger
to Charles Ihinger
1/2 by RLD Daniels
S. J. Surveyor No. 5410
Muskingum County,
Clay Township, T14, R14,
SE Qtr. Sec. 2 + NE
Qtr Sec. 11